
GARRY STREET

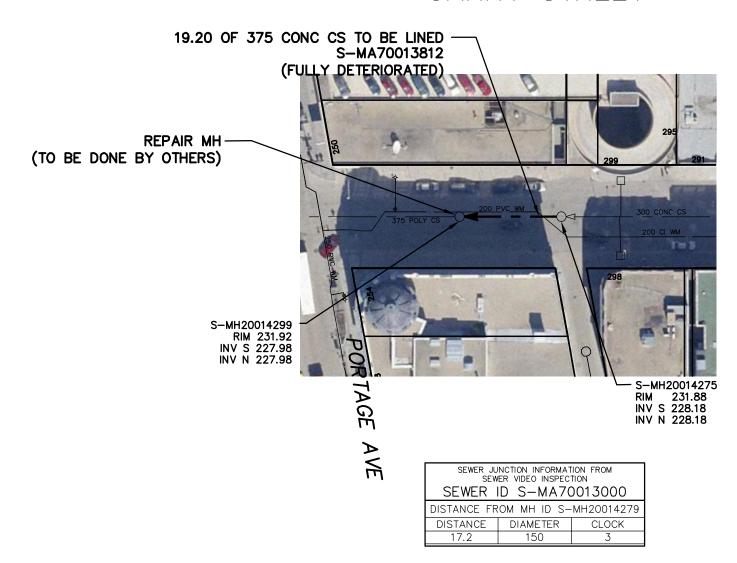



METRIC

WHOLE NUMBERS INDICATE MILLIMETRES
DECIMALIZED NUMBERS INDICATE METRES



LOCATION APPROVED

WARNING

IF POWER EQUIPMENT OR EXPLOSIVES ARE TO BE USED FOR EXCAVATION ON THIS PROJECT THE CONTRACTOR MUST: 1) NOTIFY THE GAS COMPANY OF THE

PROPOSED LOCATION OF EXCAVATION.

2) TAKE PRECAUTION TO AVOID DAMAGE

SEE PROVINCIAL REGULATION 210/72 FOR DETAILS

TO GAS COMPANY INSTALLATIONS.

UNDERGROUND STRUCTURES

SUPV. U/G STRUCTURES COMMITTEE

LOCATION OF UNDERGROUND STRUCTURES AS SHOWN ARE BASED ON THE BEST INFORMATION AVAILABLE BUT NO GUARANTEE IS GIVEN THAT ALL EXISTING UTILLITES ARE SHOWN OR THAT THE GIVEN LOCATIONS ARE EXACT. CONFIRMATION OF EXISTENCE AND EXACT. LOCATION OF ALL SERVICES MUST BE OBTAINED FROM THE INDIVIDUAL UTILLITIES BEFORE PROCEEDING WITH CONSTRUCTION.

DATE

	B.M. ELEV.							ENGINEER'S SEAL	
	COSTRUCTION COMPLETION DATE: YYYY MM DD								
								ORIGINAL SIGNED BY	
					DESIGNED SC	CHECKED BY	SC	S.R.J. COURNOYER - AUG. 15, 2012	
					DRAWN BY RS	APPROVED BY	KZ	1	
					SCALE:	RELEASED FOR		1	
					HORIZONTAL 1:750	CONSTRUCTION		CONSULTANT DRAWING NUMBER	1
					VERTICAL				
	NO.	REVISIONS	DATE	BY	DATE 2012 08 17	DATE		_	
PLOT DATE: 2012 08 17							BID OPPORTUNITY: ??-???? CONTRACT NUMBER: ??	FILE FILE	

Winnipeg

THE CITY OF WINNIPEG

WATER AND WASTE DEPARTMENT ENGINEERING DIVISION

2012 SEWER RENEWALS
BY CIPP LINING

GARRY STREET

3RD MH N OF GRAHAM AVENUE TO 1ST MH S OF PORTAGE AVENUE

SHEET 11 OF 57

10284