
## STAFFORD STREET

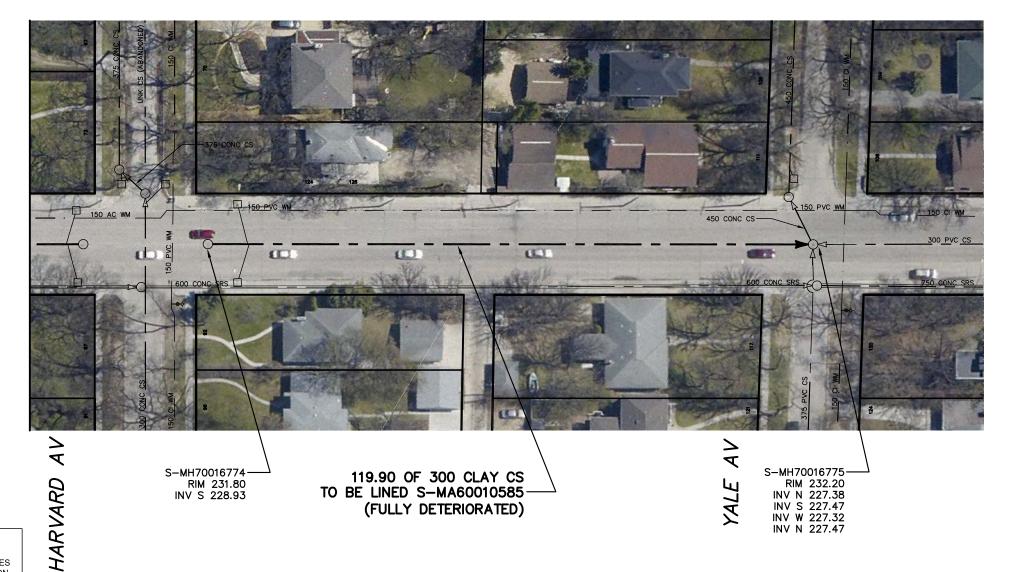

FOR CONTINUATION SEE DWG 10320



#### SEWER JUNCTION INFORMATION FROM SEWER VIDEO INSPECTION SEWER ID S-MA60010585 DISTANCE FROM MH ID S-MH70016774 DIAMETER DISTANCE CLOCK 8.0 150 150 8.6 10 21.7 150 34.2 150 10 48.8 150 51.7 150 60.8 150 10 113.4 150

### WARNING

2) TAKE PRECAUTION TO AVOID DAMAGE

IF POWER EQUIPMENT OR EXPLOSIVES ARE TO BE USED FOR EXCAVATION ON THIS PROJECT THE CONTRACTOR MUST:


1) NOTIFY THE GAS COMPANY OF THE PROPOSED LOCATION OF EXCAVATION.

TO GAS COMPANY INSTALLATIONS.

SEE PROVINCIAL REGULATION 210/72 FOR DETAILS

# **METRIC**

WHOLE NUMBERS INDICATE MILLIMETRES DECIMALIZED NUMBERS INDICATE METRES

 

### LOCATION APPROVED UNDERGROUND STRUCTURES

SUPV. U/G STRUCTURES COMMITTEE

NOTE:

LOCATION OF UNDERGROUND STRUCTURES AS SHOWN ARE BASED ON THE BEST INFORMATION AVAILABLE BUT NO GUARANTEE IS GIVEN THAT ALL EXISTING UTILITIES ARE SHOWN OR THAT THE GYEN LOCATIONS ARE EXACT. CONFIRMATION OF EXISTENCE AND EXACT LOCATION OF ALL SERVICES MUST BE OBTAINED FROM THE INDIVIDUAL UTILITIES BEFORE PROCEEDING WITH CONSTRUCTION.

B.M. ELEV.						Ε
COSTRUCT	ION COMPLETION DATE: YYYY MM DD					
				1		
				DESIGNED SC	CHECKED SC	
				DRAWN BY JB	APPROVED KZ	
				SCALE: RELEASED FOR CONSTRUCTION VERTICAL		
					CONSTRUCTION	(
NO.	REVISIONS	DATE	BY	DATE 2012 08 27	DATE	
				PLOT DATE: 2012 08 27		BID COM

ENGINEER'S SEAL ORIGINAL SIGNED BY S.R.J. COURNOYER AUG. 15, 2012

CONSULTANT DRAWING NUMBER

FILE PATH: R:\DRAWINGS\SEWER\2012\_RENEWALS\CIPP, TPR, and EPR\CONTRACT 10\CIPP LINING\FILE NAME: STAFFORD.dwg



## THE CITY OF WINNIPEG

WATER AND WASTE DEPARTMENT ENGINEERING DIVISION

2012 SEWER RENEWALS BY CIPP LINING

STAFFORD STREET MH AT HARVARD AVENUE (S PL) TO MH AT YALE AVENUE (CL)

10319

SHEET **47** OF **57** 

CITY DRAWING NUMBER