

# WELLINGTON CRESCENT



FOR CONTINUATION  
SEE DWG 10325

S-MH60018341  
RIM 231.04  
INV N 227.35  
INV S 227.29  
INV S 227.31  
INV W 227.33

112.30 OF 600 CONC CS TO BE  
LINED S-MA60021456  
(FULLY DETERIORATED)

S-MH60009139  
RIM 230.28  
INV S 226.84  
INV N 226.88

115.10 OF 600 CONC CS TO BE  
LINED S-MA60010861  
(FULLY DETERIORATED)

S-MH60009140  
RIM 230.35  
INV S 226.62  
INV W 226.65

SEWER JUNCTION INFORMATION FROM  
SEWER VIDEO INSPECTION  
SEWER ID S-MA60021456

DISTANCE FROM MH ID S-MH60009139

DISTANCE	DIAMETER	CLOCK
3.9	200	3
10.7	200	7
12.9	100	2
52.1	100	10
52.2	100	2
60.3	200	3
67.3	100	2
68.3	100	2
71.0	100	10
76.4	100	2
99.3	100	10
104.6	100	1
105.3	100	3

SEWER JUNCTION INFORMATION FROM  
SEWER VIDEO INSPECTION  
SEWER ID S-MA60010861

DISTANCE FROM MH ID S-MH60009139

DISTANCE	DIAMETER	CLOCK
20.8	100	10
42.2	200	2
42.2	200	10
57.9	300	2
74.4	200	2
78.3	100	11
90.8	200	9
95.6	200	10
96.7	200	8
114.0	200	11
114.0	200	1


### WARNING

IF POWER EQUIPMENT OR EXPLOSIVES  
ARE TO BE USED FOR EXCAVATION ON  
THIS PROJECT THE CONTRACTOR MUST:

- 1) NOTIFY THE GAS COMPANY OF THE PROPOSED LOCATION OF EXCAVATION.
- 2) TAKE PRECAUTION TO AVOID DAMAGE TO GAS COMPANY INSTALLATIONS.

SEE PROVINCIAL REGULATION 210/72 FOR DETAILS

**METRIC**  
WHOLE NUMBERS INDICATE MILLIMETRES  
DECIMALIZED NUMBERS INDICATE METRES

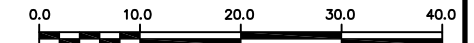

LOCATION APPROVED  
UNDERGROUND STRUCTURES

SUPV. U/G STRUCTURES COMMITTEE \_\_\_\_\_ DATE \_\_\_\_\_

NOTE:  
LOCATION OF UNDERGROUND STRUCTURES AS SHOWN ARE BASED ON THE BEST INFORMATION AVAILABLE BUT NO GUARANTEE IS GIVEN THAT ALL EXISTING UTILITIES ARE SHOWN OR THAT THE GIVEN LOCATIONS ARE EXACT. CONFIRMATION OF EXISTENCE AND EXACT LOCATION OF ALL SERVICES MUST BE OBTAINED FROM THE INDIVIDUAL UTILITIES BEFORE PROCEEDING WITH CONSTRUCTION.

B.M. ELEV. \_\_\_\_\_

CONSTRUCTION COMPLETION DATE: YYYY MM DD \_\_\_\_\_

NO.	REVISIONS	DATE	BY

DESIGNED BY SC

CHECKED BY SC

DRAWN BY JB

APPROVED BY KZ

SCALE:  
HORIZONTAL 1:750  
VERTICAL \_\_\_\_\_

RELEASED FOR CONSTRUCTION \_\_\_\_\_

DATE 2012 08 27

DATE \_\_\_\_\_

PLLOT DATE: 2012 08 27

ENGINEER'S SEAL

ORIGINAL SIGNED BY  
S.R.J. COURNOYER  
AUG. 15, 2012

CONSULTANT DRAWING NUMBER \_\_\_\_\_

**THE CITY OF WINNIPEG**  
WATER AND WASTE DEPARTMENT  
ENGINEERING DIVISION

2012 SEWER RENEWALS  
BY CIPP LINING  
**WELLINGTON CRESCENT**  
MH AT ACADEMY ROAD TO  
1ST MH N OF KINGSWAY

SHEET **52** OF **57**  
CITY DRAWING NUMBER  
**10324**