


## WOLSELEY AVENUE

63.20 OF 300 CONC CS TO BE LINED S-MA20013617

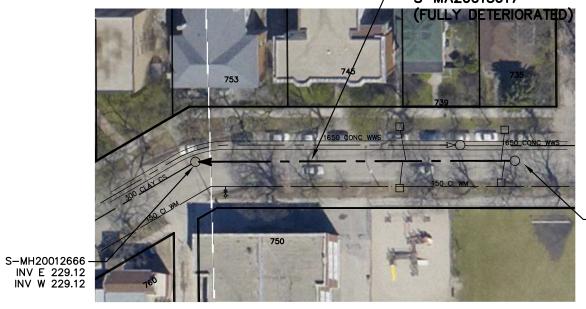

SEWER JUNCTION INFORMATION FROM SEWER VIDEO INSPECTION SEWER ID S-MA20013617 DISTANCE FROM MH ID S-MH20012337 DISTANCE DIAMETER 2.0 150 10 2.7 150 16.0 150 150 25.3 10 150 25.9 3 150 38.7 3 54.1 150 3 57.2 150 10

#### WARNING

IF POWER EQUIPMENT OR EXPLOSIVES ARE TO BE USED FOR EXCAVATION ON THIS PROJECT THE CONTRACTOR MUST:

1) NOTIFY THE GAS COMPANY OF THE PROPOSED LOCATION OF EXCAVATION.

2) TAKE PRECAUTION TO AVOID DAMAGE TO GAS COMPANY INSTALLATIONS.

SEE PROVINCIAL REGULATION 210/72 FOR DETAILS

## **METRIC**

WHOLE NUMBERS INDICATE MILLIMETRES DECIMALIZED NUMBERS INDICATE METRES



#### LOCATION APPROVED UNDERGROUND STRUCTURES

SUPV. U/G STRUCTURES COMMITTEE

LOCATION OF UNDERGROUND STRUCTURES AS SHOWN ARE BASED ON THE BEST INFORMATION AVAILABLE BUT NO GUARANTEE IS GIVEN THAT ALL EXISTING UTILITIES ARE SHOWN OR THAT THE GIVEN LOCATIONS ARE EXACT. CONFIRMATION OF EXISTENCE AND EXACT LOCATION OF ALL SERVICES MUST BE OBTAINED FROM THE INDIVIDUAL UTILITIES BEFORE PROCEEDING WITH CONSTRUCTION.

	B.M. ELEV.							ENGINEER'S SEAL
	COSTRUCTION COMPLETION DATE: YYYY MM DD							
_								ORIGINAL S
					DESIGNED SC	CHECKED BY	SC	S.R.J. COI AUG. 15
					DRAWN BY RS	APPROVED BY	KZ	1
					SCALE:	RELEASED FOR		1
					HORIZONTAL 1: 750 VERTICAL	CONSTRUCTION		CONSULTANT DRAW
	NO.	REVISIONS	DATE	BY	DATE 2012 08 27	DATE		•
								BID OPPORTUNITY: ??- CONTRACT NUMBER: ?

INV W 229.12

ORIGINAL SIGNED BY S.R.J. COURNOYER AUG. 15, 2012

CONSULTANT DRAWING NUMBER

# Winnipeg

S-MH20012337 INV W 229.40

## THE CITY OF WINNIPEG

WATER AND WASTE DEPARTMENT **ENGINEERING DIVISION** 

2012 SEWER RENEWALS BY CIPP LINING

**WOLSELEY AVENUE** 

1ST MH W OF MARYLAND STREET TO 2ND MH W OF MARYLAND STREET (CL) FILE PATH: R:\DRAWINGS\SEWER\2012\_RENEWALS\CIPP, TPR, and EPR\CONTRACT 10\CIPP LINING\FILE NAME: WOLSELEY.dwg

SHEET **56** OF **57** CITY DRAWING NUMBER

10328