


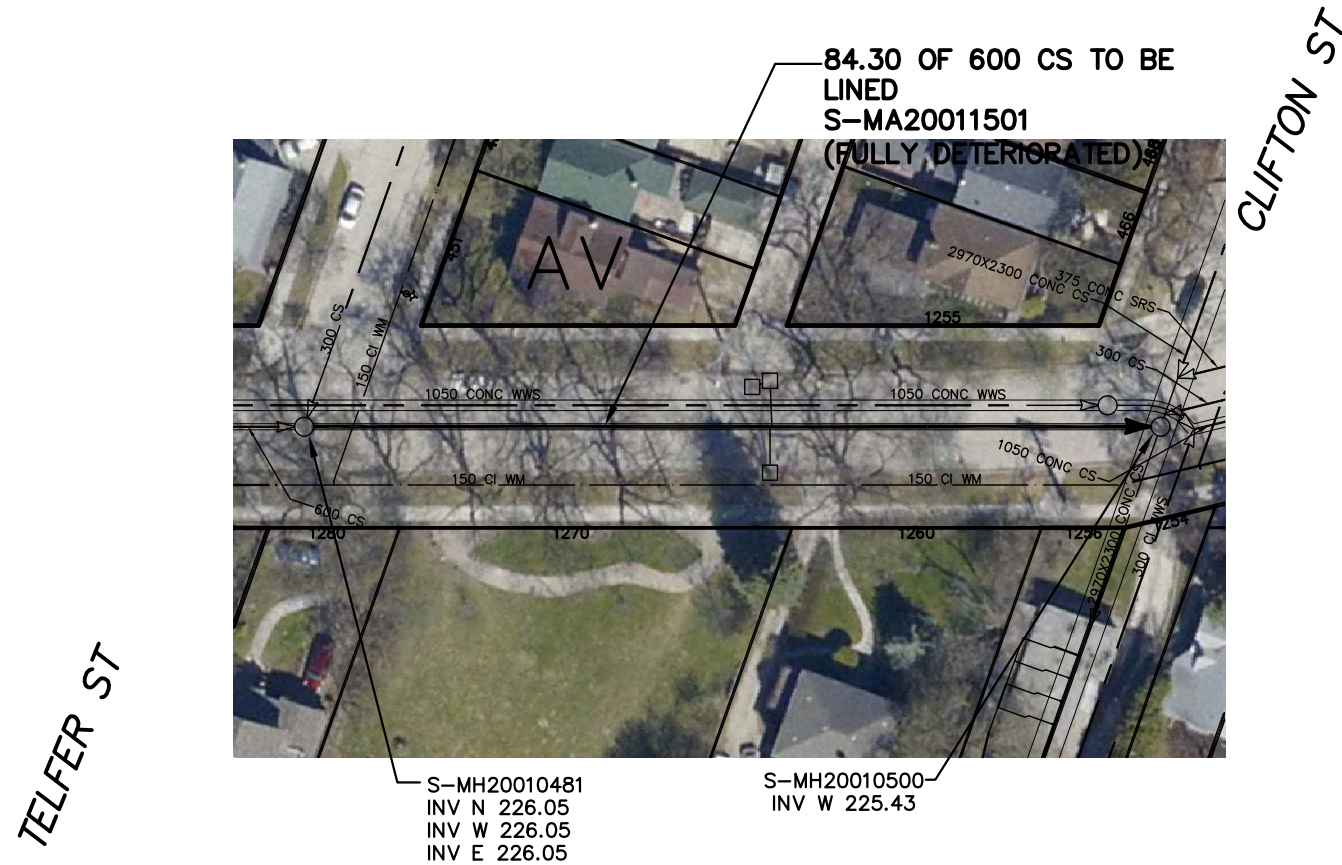

# WOLSELEY AVENUE



SEWER JUNCTION INFORMATION FROM  
SEWER VIDEO INSPECTION  
SEWER ID S-MA20011501

DISTANCE FROM MH ID S-MH20010481		
DISTANCE	DIAMETER	CLOCK
7.9	100	2
49.0	100	1
49.6	100	11
55.6	100	1
62.1	100	2


**WARNING**

IF POWER EQUIPMENT OR EXPLOSIVES ARE TO BE USED FOR EXCAVATION ON THIS PROJECT THE CONTRACTOR MUST:

- 1) NOTIFY THE GAS COMPANY OF THE PROPOSED LOCATION OF EXCAVATION.
- 2) TAKE PRECAUTION TO AVOID DAMAGE TO GAS COMPANY INSTALLATIONS.

SEE PROVINCIAL REGULATION 210/72 FOR DETAILS

**METRIC**  
WHOLE NUMBERS INDICATE MILLIMETRES  
DECIMALIZED NUMBERS INDICATE METRES

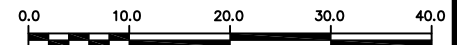

<p style="text-align: center;">LOCATION APPROVED UNDERGROUND STRUCTURES</p> <p>SUPV. U/G STRUCTURES COMMITTEE _____ DATE _____</p> <p>NOTE: LOCATION OF UNDERGROUND STRUCTURES AS SHOWN ARE BASED ON THE BEST INFORMATION AVAILABLE BUT NO GUARANTEE IS GIVEN THAT ALL EXISTING UTILITIES ARE SHOWN OR THAT THE GIVEN LOCATIONS ARE EXACT. CONFIRMATION OF EXISTENCE AND EXACT LOCATION OF ALL SERVICES MUST BE OBTAINED FROM THE INDIVIDUAL UTILITIES BEFORE PROCEEDING WITH CONSTRUCTION.</p>	<p>B.M. ELEV. _____</p> <p>CONSTRUCTION COMPLETION DATE: YYYY MM DD _____</p>	<table border="1" style="width: 100%; border-collapse: collapse;"> <tr> <td>DESIGNED BY</td> <td>SC</td> <td>CHECKED BY</td> <td>SC</td> </tr> <tr> <td>DRAWN BY</td> <td>RS</td> <td>APPROVED BY</td> <td>KZ</td> </tr> <tr> <td>SCALE:</td> <td></td> <td>RELEASED FOR CONSTRUCTION</td> <td></td> </tr> <tr> <td>HORIZONTAL</td> <td>1:750</td> <td>DATE</td> <td>2012 08 27</td> </tr> <tr> <td>VERTICAL</td> <td></td> <td>DATE</td> <td></td> </tr> </table>	DESIGNED BY	SC	CHECKED BY	SC	DRAWN BY	RS	APPROVED BY	KZ	SCALE:		RELEASED FOR CONSTRUCTION		HORIZONTAL	1:750	DATE	2012 08 27	VERTICAL		DATE		<p>ENGINEER'S SEAL</p> <p style="text-align: center;"><b>ORIGINAL SIGNED BY</b> <b>S.R.J. COURNOYER</b> <b>AUG. 15, 2012</b></p> <p>CONSULTANT DRAWING NUMBER _____</p>	<p><b>THE CITY OF WINNIPEG</b> WATER AND WASTE DEPARTMENT ENGINEERING DIVISION</p> <p><b>2012 SEWER RENEWALS BY CIPP LINING WOLSELEY AVENUE MH AT TELFER STREET TO MH AT CLIFTON STREET S</b></p>	<p>SHEET <b>57</b> OF <b>57</b></p> <p>CITY DRAWING NUMBER</p> <p style="text-align: center; font-size: 24pt;"><b>10329</b></p>
DESIGNED BY	SC	CHECKED BY	SC																						
DRAWN BY	RS	APPROVED BY	KZ																						
SCALE:		RELEASED FOR CONSTRUCTION																							
HORIZONTAL	1:750	DATE	2012 08 27																						
VERTICAL		DATE																							
<table border="1" style="width: 100%; border-collapse: collapse;"> <thead> <tr> <th>NO.</th> <th>REVISIONS</th> <th>DATE</th> <th>BY</th> </tr> </thead> <tbody> <tr> <td> </td> <td> </td> <td> </td> <td> </td> </tr> </tbody> </table>		NO.	REVISIONS	DATE	BY					<p>PLOT DATE: 2012 08 27</p>		<p>BID OPPORTUNITY: ??-???? CONTRACT NUMBER: ??</p> <p>FILE PATH: R:\DRAWINGS\SEWER\2012_RENEWALS\CIPP, TPR, and EPR\CONTRACT 10\CIPP LINING\WOLSELEY.dwg</p>													
NO.	REVISIONS	DATE	BY																						