

PRODUCT #'S

Single Sided Sign - # 52501101


Double Sided Sign - #52501103

Drawing Title:

**ENGLISH PARK SIGN
w/ ADDRESS**

Drawing No:

SCD-153

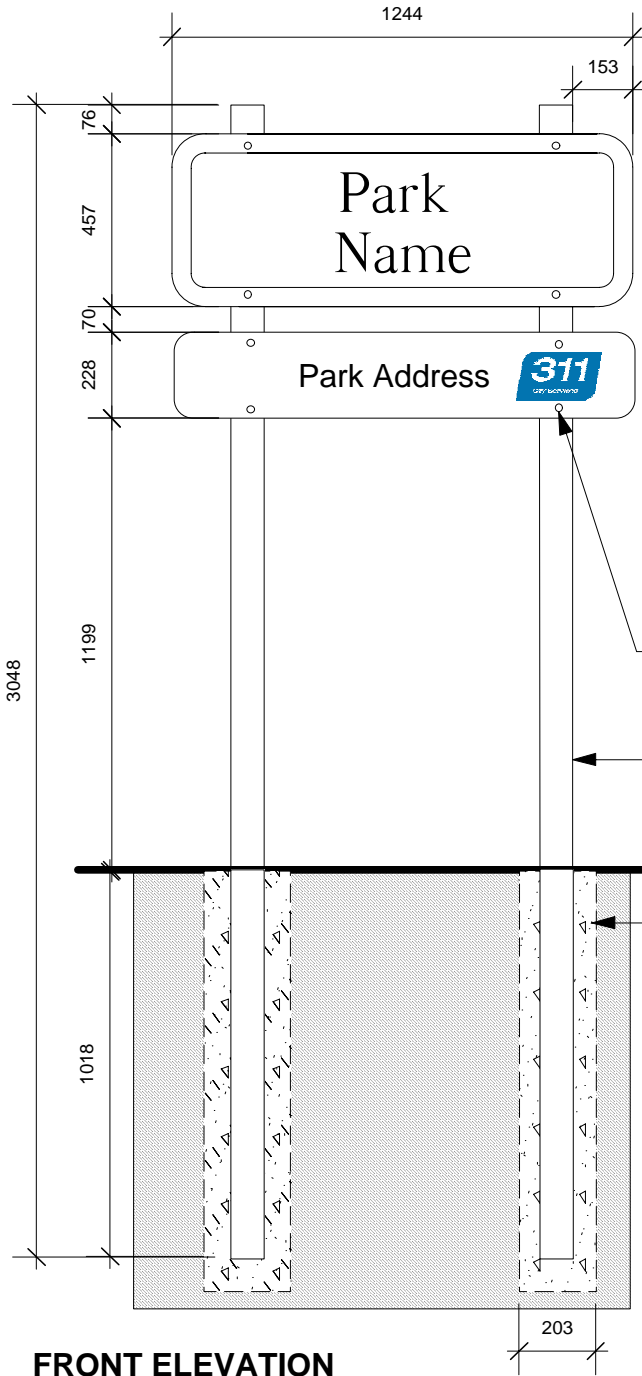


ZINC COATED CARRIAGE BOLTS

89 x 89mm POSTS
PRESSURE TREATED

AUGER 203 mm HOLE, AREA
AROUND POST MUST BE
BACKFILLED AND
THOROUGHLY TAMPED TO
FINISHED GRADE WITH
19mm DOWN
CRUSHED LIMESTONE



BACK ELEVATION

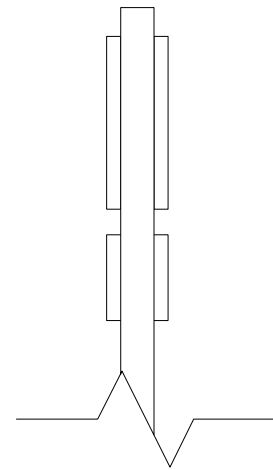

SIDE ELEVATION

(DOUBLE SIDED VERSION ONLY)

NOTE:

- * HARDWARE APPROVED FOR ACQ USE MUST BE USED
- * LETTERING ON SIGNAGE TO INCLUDE UPPER AND LOWERCASE LETTERS AS SHOWN.
- * FONT STYLE: CLARENDON MED.ACCT.AKREV.G
- * PARK NAME AND PARK ADDRESS SIGN TO HAVE CHROME GREEN LETTERING AND WHITE VINYL BACKGROUND

DIMENSIONS SHOWN ARE IN MILLIMETRES UNLESS OTHERWISE SPECIFIED

REVISION: 1
 DATE: January 12, 2012
 SCALE: N.T.S.
 DRAWN BY: SP

The City of Winnipeg
 Planning, Property and Development Department
 Parks, Waterways & Community Initiatives Division
 Unit 15 - 30 Fort Street, Winnipeg, MB, R3C 4X5

