


CENTURY ARENA SITE REVIEW

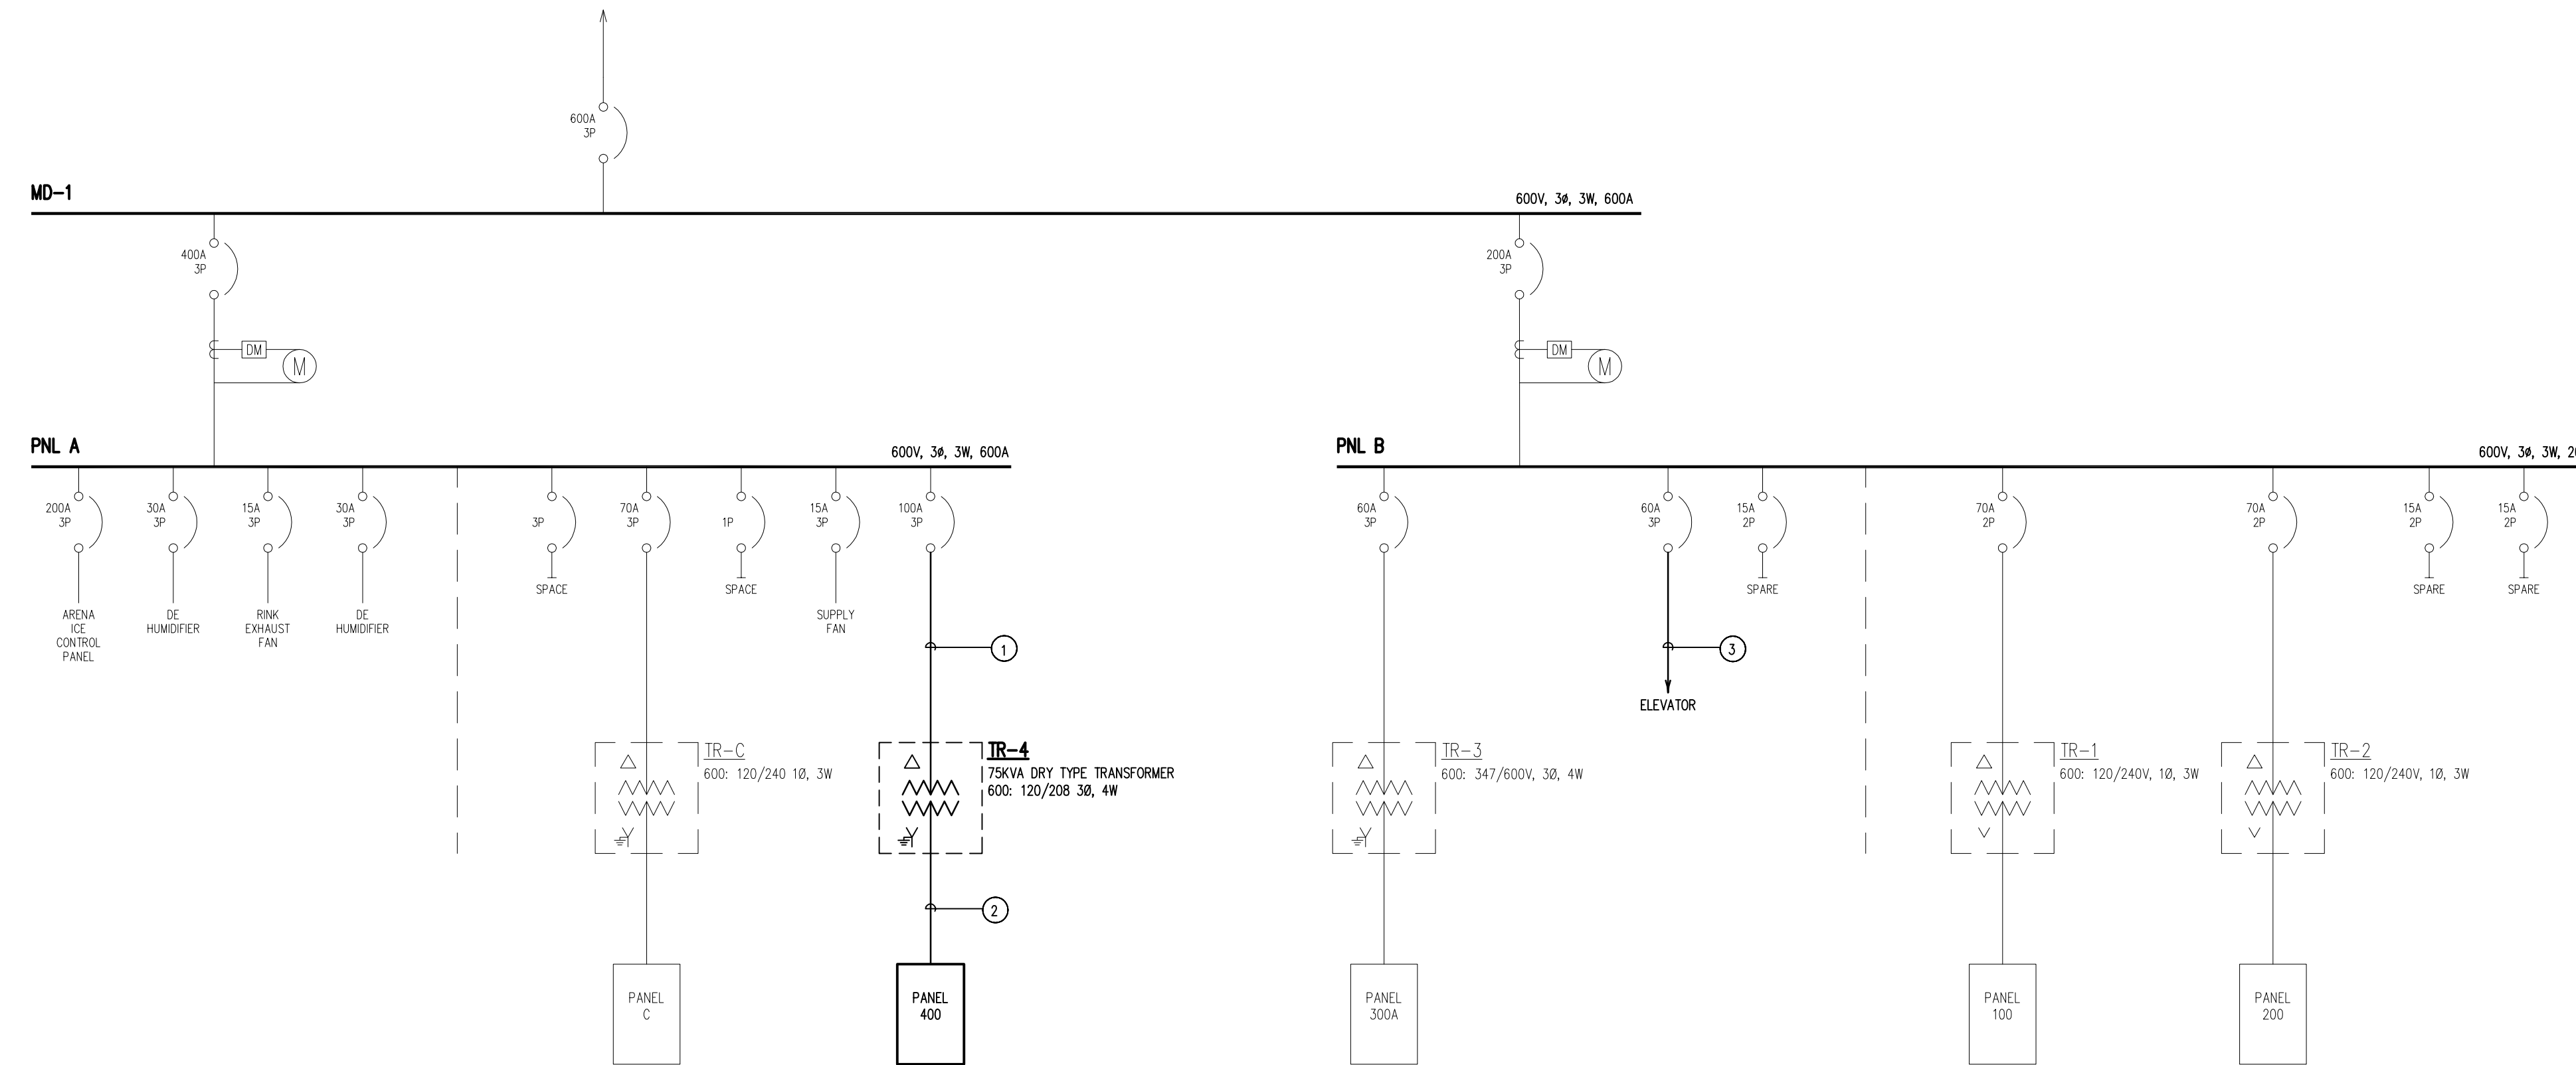

NOTES
 LIGHTER FONT REPRESENTS EXISTING EQUIPMENT.
 DARKER FONT REPRESENTS NEW EQUIPMENT.

FEEDER SCHEDULE		
1	3# 3RW90 IN 35mmC	100A
2	4# 3/0 RW90IN 41mmC	200A
3	3# 8MI CABLE	50A

*** PANEL - 400 (120/208V/3φ/4W/225A MAINS)**

LTG	1	22	AUTO DOOR									
LTG	2	23	REC	2R								
LTG	3	24	REC	2R								
LTG	4	25	WTSPP-1 (1/3 HP)									
	5	26	ELEVATOR LIGHT/CONTROL									
	6	27	FF	4000								
	7	28										
	8	29	30									
	9	30	BB	4000								
	10	31	30									
	11	32	SIGNAGE EXTERIOR									
	12	33	MAGNETIC HOLD OPEN									
	13	34	REC	3R								
	14	35	F-1 (1/4 HP)									
	15	36	BB	2000								
	16	37	20									
	17	38	UH	2000								
	18	39	20									
	19	40	SMOKE DAMPERS									
	20	41										
	21	42										
LTG	0.0	PKG.	0.0	HTG.	0.0	A/C.	0.0	MTR.	0.0	MISC.	0.0	TOTAL
W/HTG.	0.0	ELEV.	0.0	BOL.	0.0	RAMP.	0.0	LAU.	0.0	KIT.	0.0	0.0

* PROVIDE INTEGRAL 200A/3P MAIN BREAKER

3.	ISSUED FOR ADDENDUM #1	2012-11-27
2.	ISSUED FOR TENDER	2012-09-28
1.	ISSUED FOR 100% REVIEW	2012-09-20

revision
 This drawing must not be scaled.
 The general Contractor must verify all dimensions, datums and levels prior to commencement of work. All errors and omissions must be reported immediately to the Architect.

Variations and modifications to work shown on this drawing shall not be carried out without written permission from the Architect.

This drawing is the exclusive property of the Architect and cannot be reproduced without written permission of the Architect. Reproduction must bear the name of the Architect. Copyright © 2012.

MCW / AGE
 Consulting Professional Engineers
 210-1821 Wellington Avenue
 Winnipeg, Manitoba, R3W 0G4
 Phone: (204) 779-7900 Fax: (204) 779-1119
 E-Mail: mcw_age@mcw.com

harold funk architect
 Harold Funk Architect
 Architecture and Urban Design
 401-25 Donald Street, Winnipeg, Manitoba R3C 1L8
 T (204) 943-9087 info@funkarchitect.com
 F (204) 943-9231 funkarchitect.com

project
ELEVATOR ADDITION AND ACCESSIBILITY UPGRADES OF CENTURY ARENA
 Winnipeg, Manitoba Bid Opportunity No. 579-2012

sheet title
SINGLE LINE DISTRIBUTION & PANEL BOARD

project number: 12-003 drawing number:
 scale: N.T.S. **E4.0**
 drawn by: LB
 approved by: KEI
 date: NOV. 27, 2012