

MOMENT FACTORY

8250 HUTCHESON, SUITE 200
MONTREAL, QC, CANADA H2V 4G5
T 514 982 8832 F 514 982 8891
WWW.MOMENTFACTORY.COM

REVISIONS HISTORY

NO	DATE	BY	DESCRIPTION


PROJECT
WINNIPEG
LUMINOUS IDENTITY

TITLE
LUMINOUS IDENTITY
ASSEMBLY
GENERAL ASSEMBLY ELEVATION
A (01) 02
ELEVATION VIEW

CONCEPT BY
Moment Factory
DRAWN BY
Ajmir Kandola
SCALE
1:10 @ A1
DATE
26.07.2012
APPROVED BY
Gabriel Pontbriand
FILE NAME
WINNPEG_GENERAL_ARRANGEMENT_10726MC.dwg
SHEET REVISION
0

SHEET NUMBER
A (01) 02

This drawing is confidential and must not be reproduced or used without the consent of Moment Factory

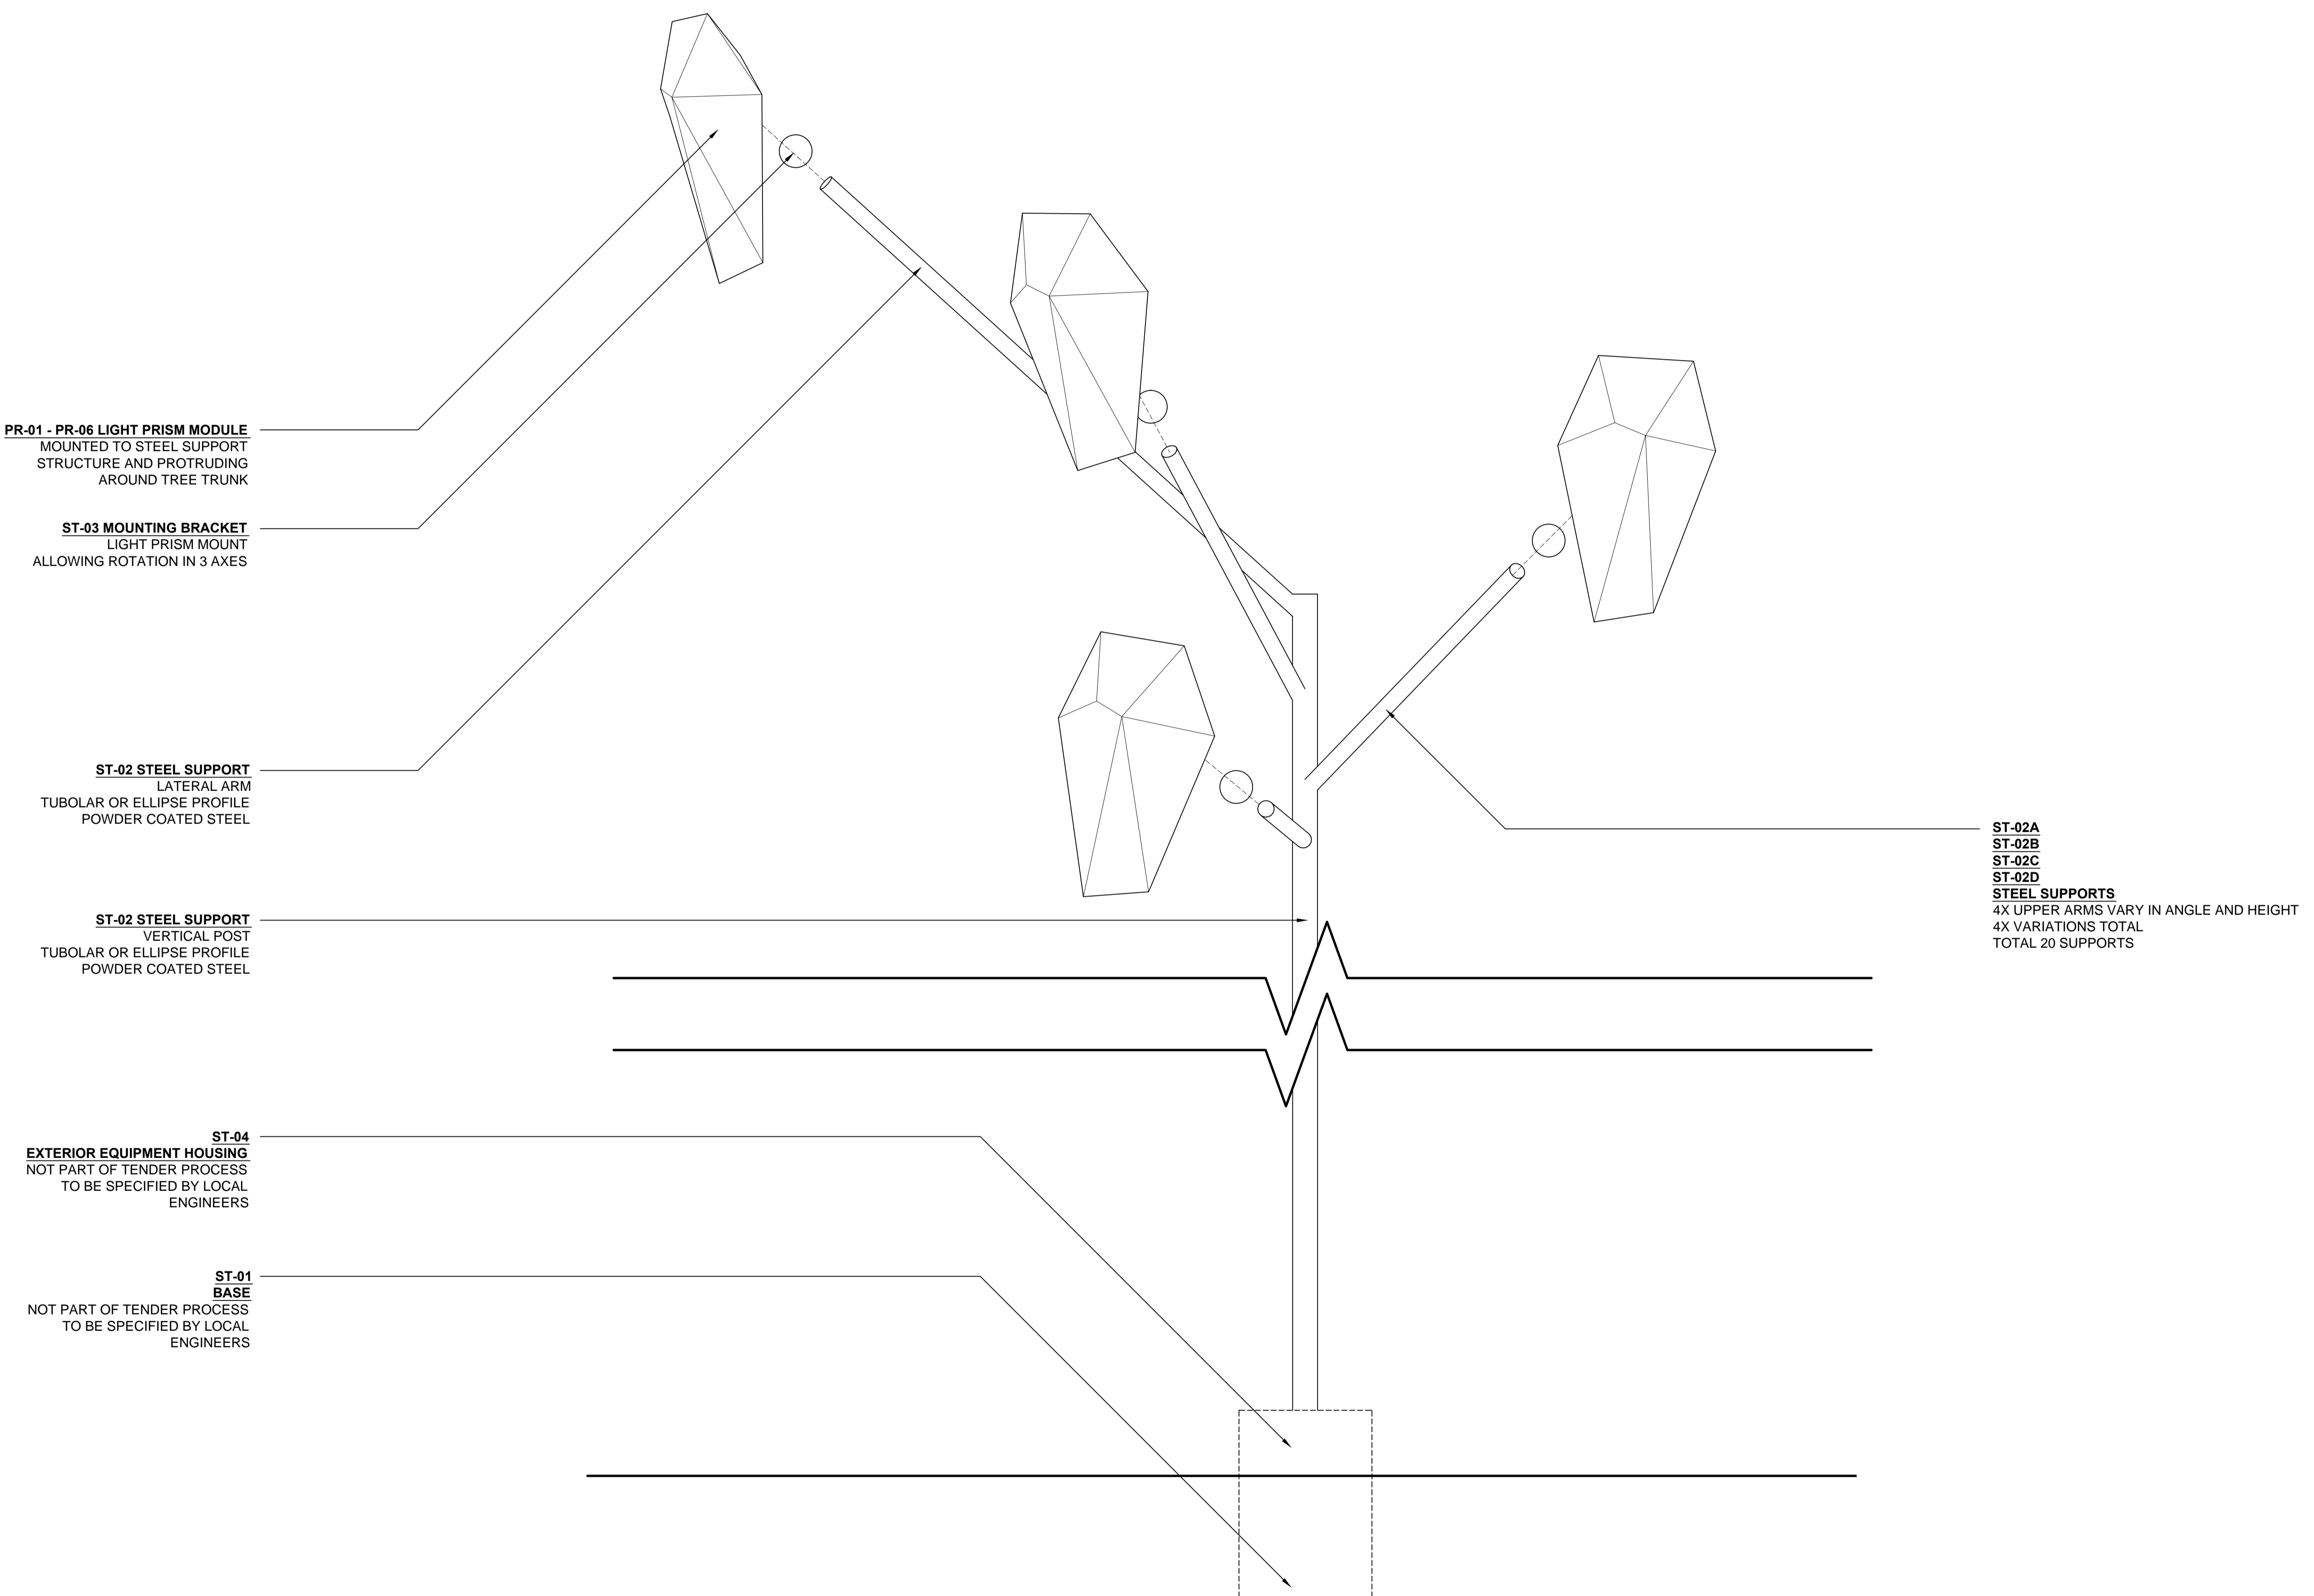

PR-01 - PR-06 LIGHT PRISM MODULE
MOUNTED TO STEEL SUPPORT
STRUCTURE AND PROTRUDING
AROUND TREE TRUNK

ST-03 MOUNTING BRACKET
LIGHT PRISM MOUNT
ALLOWING ROTATION IN 3 AXES

ST-02 STEEL SUPPORT
LATERAL ARM
TUBULAR OR ELLIPSE PROFILE
POWDER COATED STEEL

ST-02 STEEL SUPPORT
VERTICAL POST
TUBULAR OR ELLIPSE PROFILE
POWDER COATED STEEL

ST-04 EXTERIOR EQUIPMENT HOUSING
NOT PART OF TENDER PROCESS
TO BE SPECIFIED BY LOCAL
ENGINEERS

ST-01 BASE
NOT PART OF TENDER PROCESS
TO BE SPECIFIED BY LOCAL
ENGINEERS

**ST-02A
ST-02B
ST-02C
ST-02D**
STEEL SUPPORTS
4X UPPER ARMS VARY IN ANGLE AND HEIGHT
4X VARIATIONS TOTAL
TOTAL 20 SUPPORTS

1 GENERAL ASSEMBLY ELEVATION
Scale: 1:10 @ A1