


**SOUTHWEST WALL ELEVATION**  
SCALE 1:100

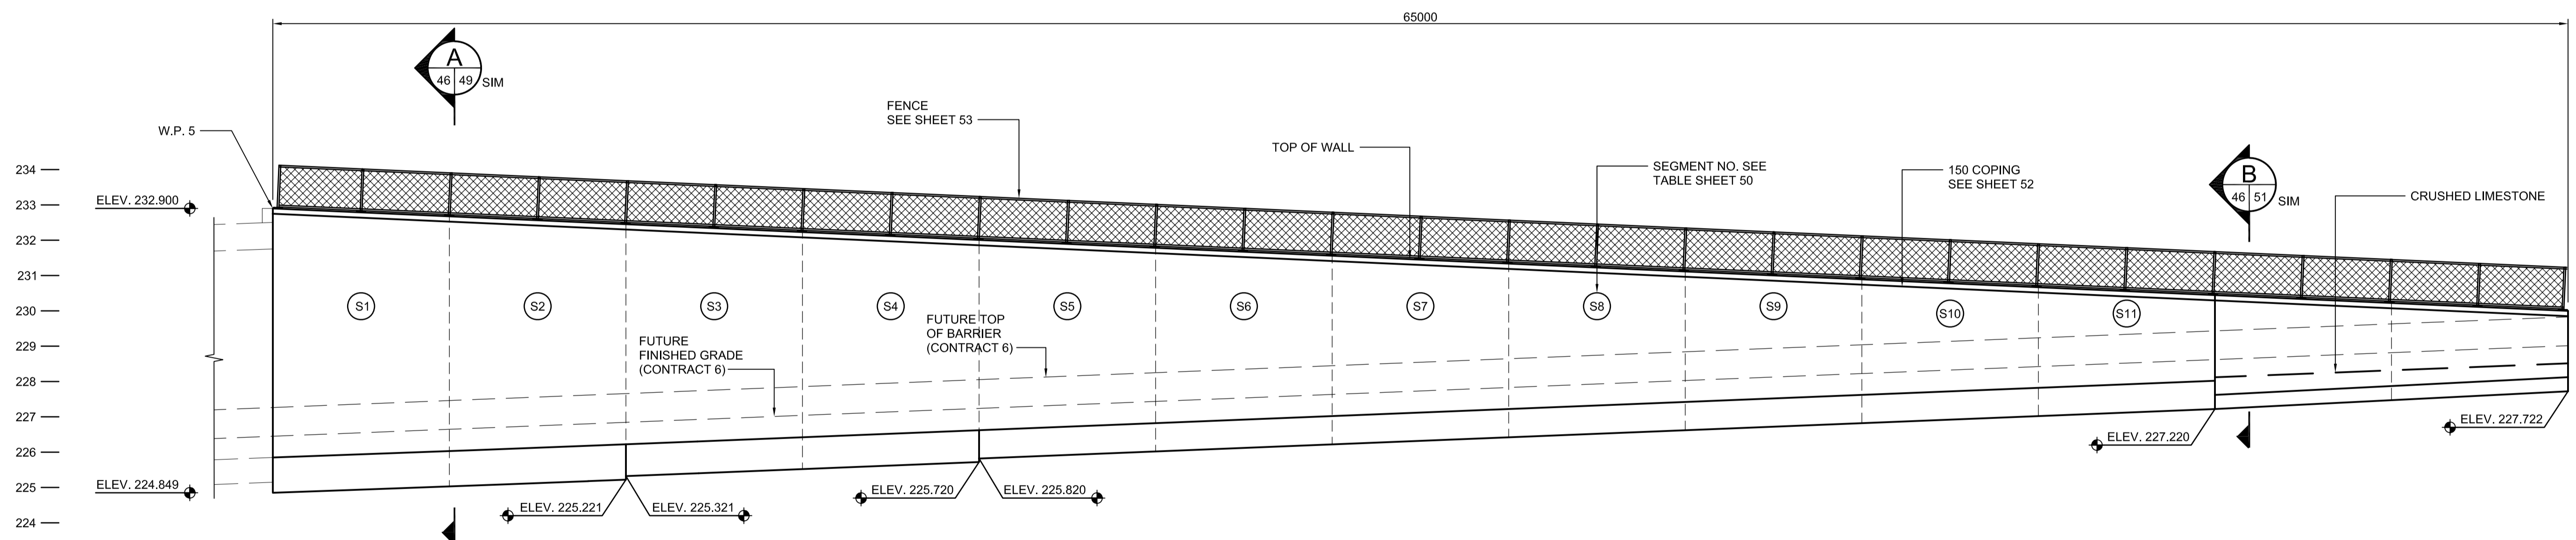

**SOUTHEAST WALL ELEVATION**  
SCALE 1:100

NOTES:


1. FINISHED GRADE SHOWN WILL BE COMPLETED BY OTHERS CONTRACT 6 CONSTRUCTION AND IS SHOWN FOR INFORMATION ONLY.
2. FENCE POST LAYOUT TO BE PROVIDED BY FENCING SUPPLIER. MAXIMUM SPACING 2500.
3. FOUNDATION ELEVATIONS GIVEN AT EDGE OF FOOTING.



LOCATION UNDERGROUND STRUCTURES	APPROVED STRUCTURES	B.M. ELEV.
DERRICK SAEDAL	NOV 4 2009	
SUPV. U/G STRUCTURES COMMITTEE	DATE	
NOTE: LOCATION OF UNDERGROUND STRUCTURES AS SHOWN ARE BASED ON THE BEST INFORMATION AVAILABLE BUT NO GUARANTEE IS GIVEN THAT ALL EXISTING UTILITIES ARE SHOWN OR THAT THE GIVEN LOCATIONS ARE EXACT. CONFIRMATION OF EXISTENCE AND EXACT LOCATION OF ALL SERVICES MUST BE OBTAINED FROM THE INDIVIDUAL UTILITIES BEFORE PROCEEDING WITH CONSTRUCTION.		

DESIGNED BY	KGW
DRAWN BY	RCB
CHECKED BY	KGW
APPROVED BY	DPK
HOR. SCALE	AS SHOWN
VERTICAL	AS SHOWN
NO.	REVISIONS
0	ISSUED FOR CONSTRUCTION
	DATE
	BY
	DATE
	2009/06/24

RELEASED FOR CONSTRUCTION	DATE

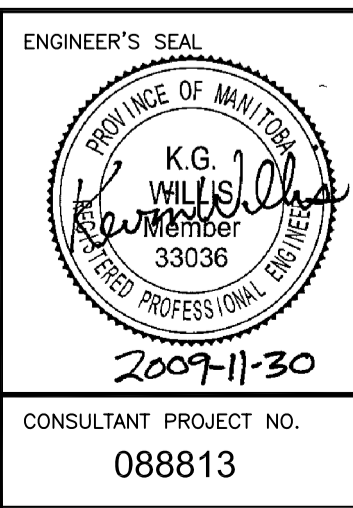

SOUTHWEST RAPID TRANSIT CORRIDOR - STAGE 1 TRANSITWAY TUNNEL AT CN RIVERS SUBDIVISION MILEAGE 1.38 & ASSOCIATED WORKS	
CITY DRAWING NUMBER	U237-09-46
SHEET	46 OF 73
CONSULTANT DRAWING NUMBER	C4-S1123-C
SOUTH WALL ELEVATIONS	

G:\csm\088813\Contract\Contract\_1\Current\C4-S1123-P.dwg