



1 ELEVATION THROUGH TUNNEL LOOKING EAST
58/60 SCALE 1:500

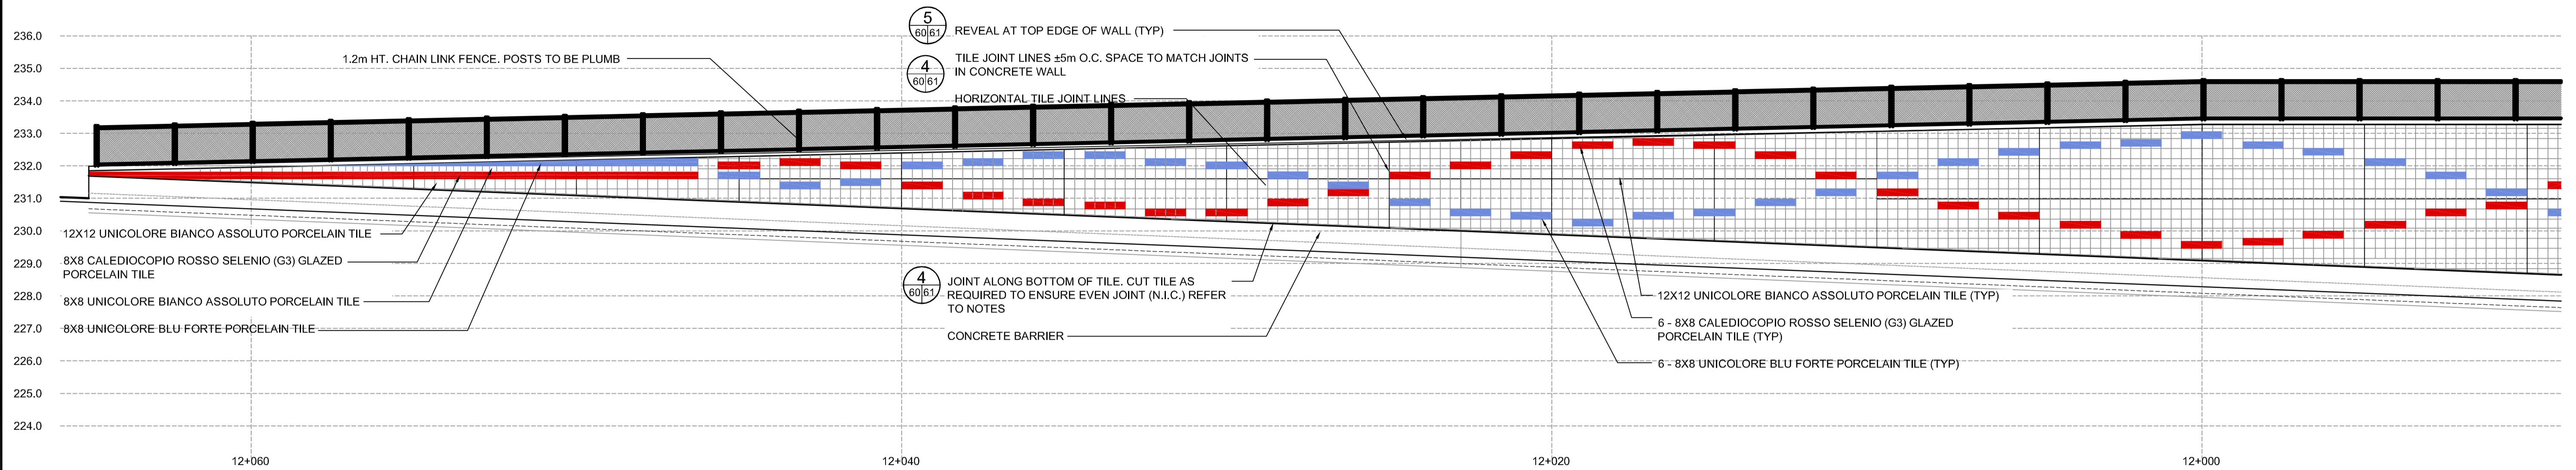

2 DETAIL ELEVATION - NORTH END
58/60 SCALE 1:100

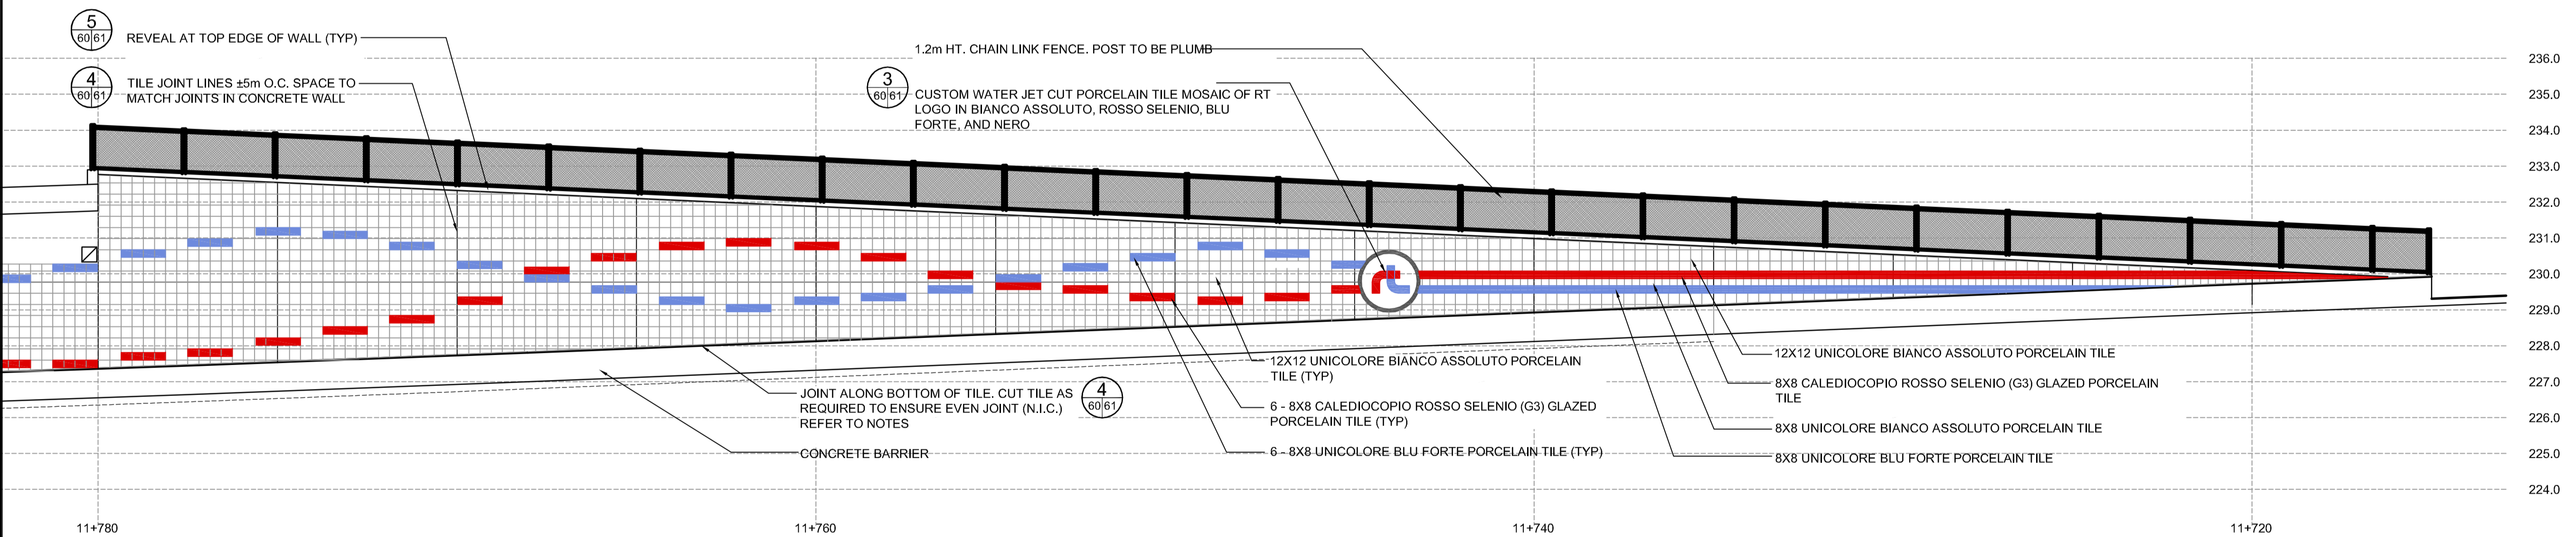

3 DETAIL ELEVATION - SOUTH END
58/60 SCALE 1:100

NOTES:
1. ALL TILE LAYOUTS SHOWN ARE APPROXIMATE AND ARE TO BE USED FOR GENERAL LAYOUT ONLY. CONTRACTOR TO LAYOUT TILE ON SITE FOR REVIEW AND APPROVAL BY CONTRACT ADMINISTRATOR PRIOR TO INSTALLATION.

FOR REFERENCE ONLY

LOCATION UNDERGROUND STRUCTURES APPROVED DERRICK SAEDAL NOV. 4, 2009 SUPV. U/G STRUCTURES COMMITTEE DATE	B.M. ELEV.	BM ELEV.	DESIGNED BY SR/JW		THE CITY OF WINNIPEG TRANSIT DEPARTMENT	CITY DRAWING NUMBER
			DRAWN BY JW			SOUTHWEST RAPID TRANSIT CORRIDOR - STAGE 1 TRANSITWAY TUNNEL AT CN RIVERS SUBDIVISION MILEAGE 1.38 & ASSOCIATED WORKS
NOTE: LOCATION OF UNDERGROUND STRUCTURES AS SHOWN ARE BASED ON THE BEST INFORMATION AVAILABLE BUT NO GUARANTEE IS GIVEN THAT ALL EXISTING UTILITIES ARE SHOWN OR THAT THE GIVEN LOCATIONS ARE EXACT. CONFIRMATION OF EXISTENCE AND EXACT LOCATION OF ALL SERVICES MUST BE OBTAINED FROM THE INDIVIDUAL UTILITIES BEFORE PROCEEDING WITH CONSTRUCTION.	1	REVISED TILE LAYOUT	05/09/12	JW		SHEET 60 OF 73 CONSULTANT DRAWING NUMBER C4-S1302-C-R1
	0	ISSUED FOR CONSTRUCTION	30/11/09	JW		
	NO.	REVISIONS	DATE	BY	DATE	2009/10/05

X:\08-028_Southwestern BRT Corridor\dwg\C4 - Tunnel\Tunnel\Construction set\2012\C4 - WALL TILE ELEVATIONS OPT 2(1).dwg