

**ELECTRIC HEATER LEGEND**

TYPE	MANUFACTURE	MODEL	CAT. NO.	VOLTS	WATTAGE	REMARKS	QUANTITY
WH-1	FAELECTROHEAT	VA-10	C-490-AT	208	4200	RECESSED WALL HEATER	TWO
SC-1	"	CS-2	815-AV	208	2000	SURFACE CONVECTOR	ONE
SC-2	"	CS-1	810-AV	208	1000	RECESSED CONVECTOR	SEVEN
SC-3	"	C-1	810-AV	208	2000	RECESSED CONVECTOR	ONE
SBHT	"	BB-20	C-880-L	208	2000	BASEBOARD CONVECTOR	TWO
SBHT	"	BB-20	C-880-L	208	2000	DOUBLE POLE THERMOSTAT	TWO


**ELECTRICAL SYMBOLS**

[Symbol]	FLUORESCENT OUTLET
[Symbol]	INCANDESCENT OUTLET
[Symbol]	EXIT LIGHT OUTLET
[Symbol]	EMERGENCY ALARM LIGHT
[Symbol]	SINGLE POLE TOGGLE SWITCH
[Symbol]	THREE WAY TOGGLE SWITCH
[Symbol]	FOUR WAY TOGGLE SWITCH
[Symbol]	TOGGLE SWITCH C/W PILOT LIGHT
[Symbol]	THERMAL PROTECTIVE SWITCH
[Symbol]	DUPLEX RECEPTACLE
[Symbol]	FLOOR MOUNTED DUPLEX RECEPTACLE
[Symbol]	PHONE SOCKET
[Symbol]	TELEVISION OUTLET
[Symbol]	POWER OUTLET
[Symbol]	JUNCTION BOX
[Symbol]	THERMOSTAT
[Symbol]	ELECTRIC VALVE
[Symbol]	MOTOR OUTLET
[Symbol]	MAGNETIC MOTOR STARTER
[Symbol]	ON-OFF PUSHBUTTON C/W PILOT LIGHT
[Symbol]	SAFETY REVERSE SWITCH
[Symbol]	ON-OFF PUSHBUTTON C/W LOCKABLE "OFF"
[Symbol]	INDUCTION MOTOR
[Symbol]	BUZZER
[Symbol]	ASSEMBLY BELL
[Symbol]	INTERCOM PHONE
[Symbol]	TELEPHONE OUTLET
[Symbol]	CEILING SOUND OUTLET
[Symbol]	WALL SOUND OUTLET
[Symbol]	INDUSTRY OUTLET
[Symbol]	POOL ALARM HORN
[Symbol]	EMERGENCY LIGHT
[Symbol]	FIRE ALARM BELL AND STATION
[Symbol]	AUTOMATIC FIRE ALARM STATION
[Symbol]	FIRE ALARM TROUBLE BELL

**REVISIONS**

NO.	REP.	DESCRIPTION	DATE	CHKD.

DRAWN BY: K.F.G.  
 CHECKED BY: H.K.G.  
 APPROVED BY: [Signature]  
 DATE: MARCH 28/66

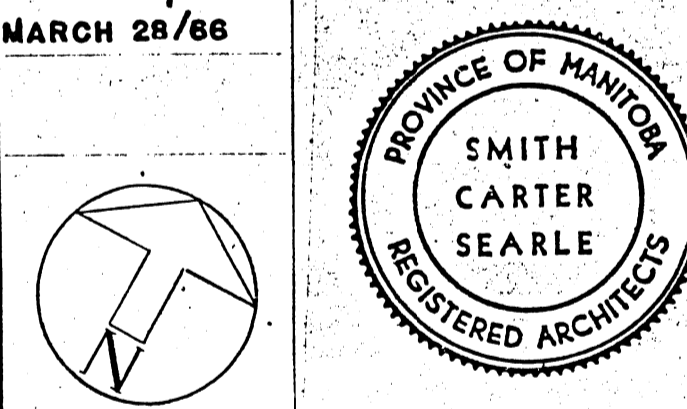

SMITH CARTER SEARLE ASSOCIATES  
 ARCHITECTS AND CONSULTING ENGINEERS  
 WINNIPEG BRANDON PORT ARTHUR TORONTO



PAN-AMERICAN GAMES  
 SWIMMING FACILITY  
 WINNIPEG, MANITOBA

**B-14**  
**FILE**  
 RETURN TO CIVIC  
 PROPERTIES BUILDING  
 INVENTORY.  
 2 01 C

SHEET NO. 65080  
 SHEET NUMBER E-4