

RMS-4A SWITCH NO. 1 LOCATED IN LOBBY 101

POSITION	CIRCUIT	RELAY	LOCATION
1	R 101, 102, 103, 104	101, 102, 103, 104	WEST DIVING AREA - LOW LEVEL
2	R 101, 102	101, 102	NORTH DIVING AREA - LOW LEVEL
3	R 101, 102	101, 102	SOUTH DIVING AREA - LOW LEVEL
4	R 101, 102	101, 102	NORTH DIVING AREA - HIGH LEVEL
5	R 101, 102	101, 102	SOUTH DIVING AREA - HIGH LEVEL
6	R 101, 102	101, 102	NORTH SWIMMING AREA
7	R 101, 102	101, 102	SOUTH SWIMMING AREA
8	R 101, 102	101, 102	NORTH SHALLOW AREA
9	R 101, 102	101, 102	SOUTH SHALLOW AREA
10	R 101, 102	101, 102	SOUTH SHALLOW AREA
11	R 101, 102	101, 102	SOUTH SHALLOW AREA
12	SPARE		

RMS-4A SWITCH NO. 2 LOCATED IN LOBBY 101

POSITION	CIRCUIT	RELAY	LOCATION
1	R 101, 102	101, 102	UNDER CONCOURSE LIGHTING - SOUTH
2	R 101, 102	101, 102	UNDER CONCOURSE LIGHTING - NORTH
3	R 101, 102	101, 102	MAIN STAIR - SOUTH
4	R 101, 102	101, 102	MAIN STAIR - NORTH
5	R 101, 102	101, 102	PUBLIC TELEPHONE AREAS
6	R 101, 102	101, 102	MAIN ENTRANCE - VESTIBULE
7	R 101, 102	101, 102	SOUTH EXIT STAIR
8	R 101, 102	101, 102	NORTH EXIT STAIR
9	SPARE		
10	R 101, 102	101, 102	CELLS BOX NORTH SOUTH
11	R 101, 102	101, 102	CONCOURSE LIGHTING
12	R 101, 102	101, 102	EXIT STAIRS CANOPIES

RMS-4A SWITCH NO. 3 LOCATED IN LOBBY 101

POSITION	CIRCUIT	RELAY	LOCATION
1	R 101, 102	101, 102	WOMEN'S LOCKER ROOM
2	R 101, 102	101, 102	WOMEN'S LOCKER ROOM
3	R 101, 102	101, 102	WOMEN'S SHOWER AREA
4	R 101, 102	101, 102	WOMEN'S SHOWER AREA
5	R 101, 102	101, 102	WOMEN'S WORKSHOP AREA
6	R 101, 102	101, 102	WOMEN'S LOCKER ROOM
7	R 101, 102	101, 102	WOMEN'S LOCKER ROOM
8	R 101, 102	101, 102	WOMEN'S SHOWER AREA
9	R 101, 102	101, 102	WOMEN'S WORKSHOP AREA
10	R 101, 102	101, 102	SOUTH CONCOURSE CONCESSIONS
11	R 101, 102	101, 102	NORTH CONCOURSE CONCESSIONS
12	R 101, 102	101, 102	NORTH CONCOURSE CONCESSIONS

RMS-4A SWITCH NO. 4 LOCATED IN LOBBY 101


POSITION	CIRCUIT	RELAY	LOCATION
1	R 101, 102	101, 102	SOUTH SPECTATOR LIGHTING - COL. 4 TO 5
2	R 101, 102	101, 102	SOUTH SPECTATOR LIGHTING - COL. 6 TO 7
3	R 101, 102	101, 102	NORTH SPECTATOR LIGHTING - COL. 4 TO 5
4	R 101, 102	101, 102	NORTH SPECTATOR LIGHTING - COL. 6 TO 7
5	SPARE		
6	R 101, 102	101, 102	EAST WINDOW LIGHTING
7	R 101, 102	101, 102	WEST WINDOW LIGHTING
8	R 101, 102	101, 102	SOUTH LOBBY LIGHTING
9	R 101, 102	101, 102	SOUTH LOBBY LIGHTING
10	R 101, 102	101, 102	SOUTH LOBBY LIGHTING
11	R 101, 102	101, 102	SOUTH LOBBY LIGHTING
12	R 101, 102	101, 102	MAIN LOBBY LIGHTING

RMS-4A SWITCH NO. 5 LOCATED IN ROOM 135

POSITION	CIRCUIT	RELAY	LOCATION
1	R 101, 102	101, 102	WEST POOL WALL - COL. 3
2	R 101, 102	101, 102	POOL LIGHTING - COL. 4
3	R 101, 102	101, 102	POOL LIGHTING - COL. 5
4	R 101, 102	101, 102	POOL LIGHTING - COL. 6
5	R 101, 102	101, 102	POOL LIGHTING - COL. 7
6	R 101, 102	101, 102	POOL LIGHTING - COL. 8
7	R 101, 102	101, 102	POOL LIGHTING - COL. 9
8	R 101, 102	101, 102	POOL LIGHTING - COL. 10
9	R 101, 102	101, 102	POOL LIGHTING - COL. 11
10	R 101, 102	101, 102	POOL LIGHTING - COL. 12
11	R 101, 102	101, 102	POOL LIGHTING - COL. 13
12	R 101, 102	101, 102	POOL LIGHTING - COL. 14

RMS-4A SWITCH NO. 6 LOCATED IN ROOM 135

POSITION	CIRCUIT	RELAY	LOCATION
1	R 101, 102	101, 102	POOL LIGHTING - COL. 5
2	R 101, 102	101, 102	POOL LIGHTING - COL. 6
3	R 101, 102	101, 102	POOL LIGHTING - COL. 7
4	R 101, 102	101, 102	POOL LIGHTING - COL. 8
5	R 101, 102	101, 102	POOL LIGHTING - COL. 9
6	R 101, 102	101, 102	POOL LIGHTING - COL. 10
7	R 101, 102	101, 102	POOL LIGHTING - COL. 11
8	R 101, 102	101, 102	POOL LIGHTING - COL. 12
9	R 101, 102	101, 102	POOL LIGHTING - COL. 13
10	R 101, 102	101, 102	POOL LIGHTING - COL. 14
11	R 101, 102	101, 102	POOL LIGHTING - COL. 15
12	R 101, 102	101, 102	POOL LIGHTING - COL. 16

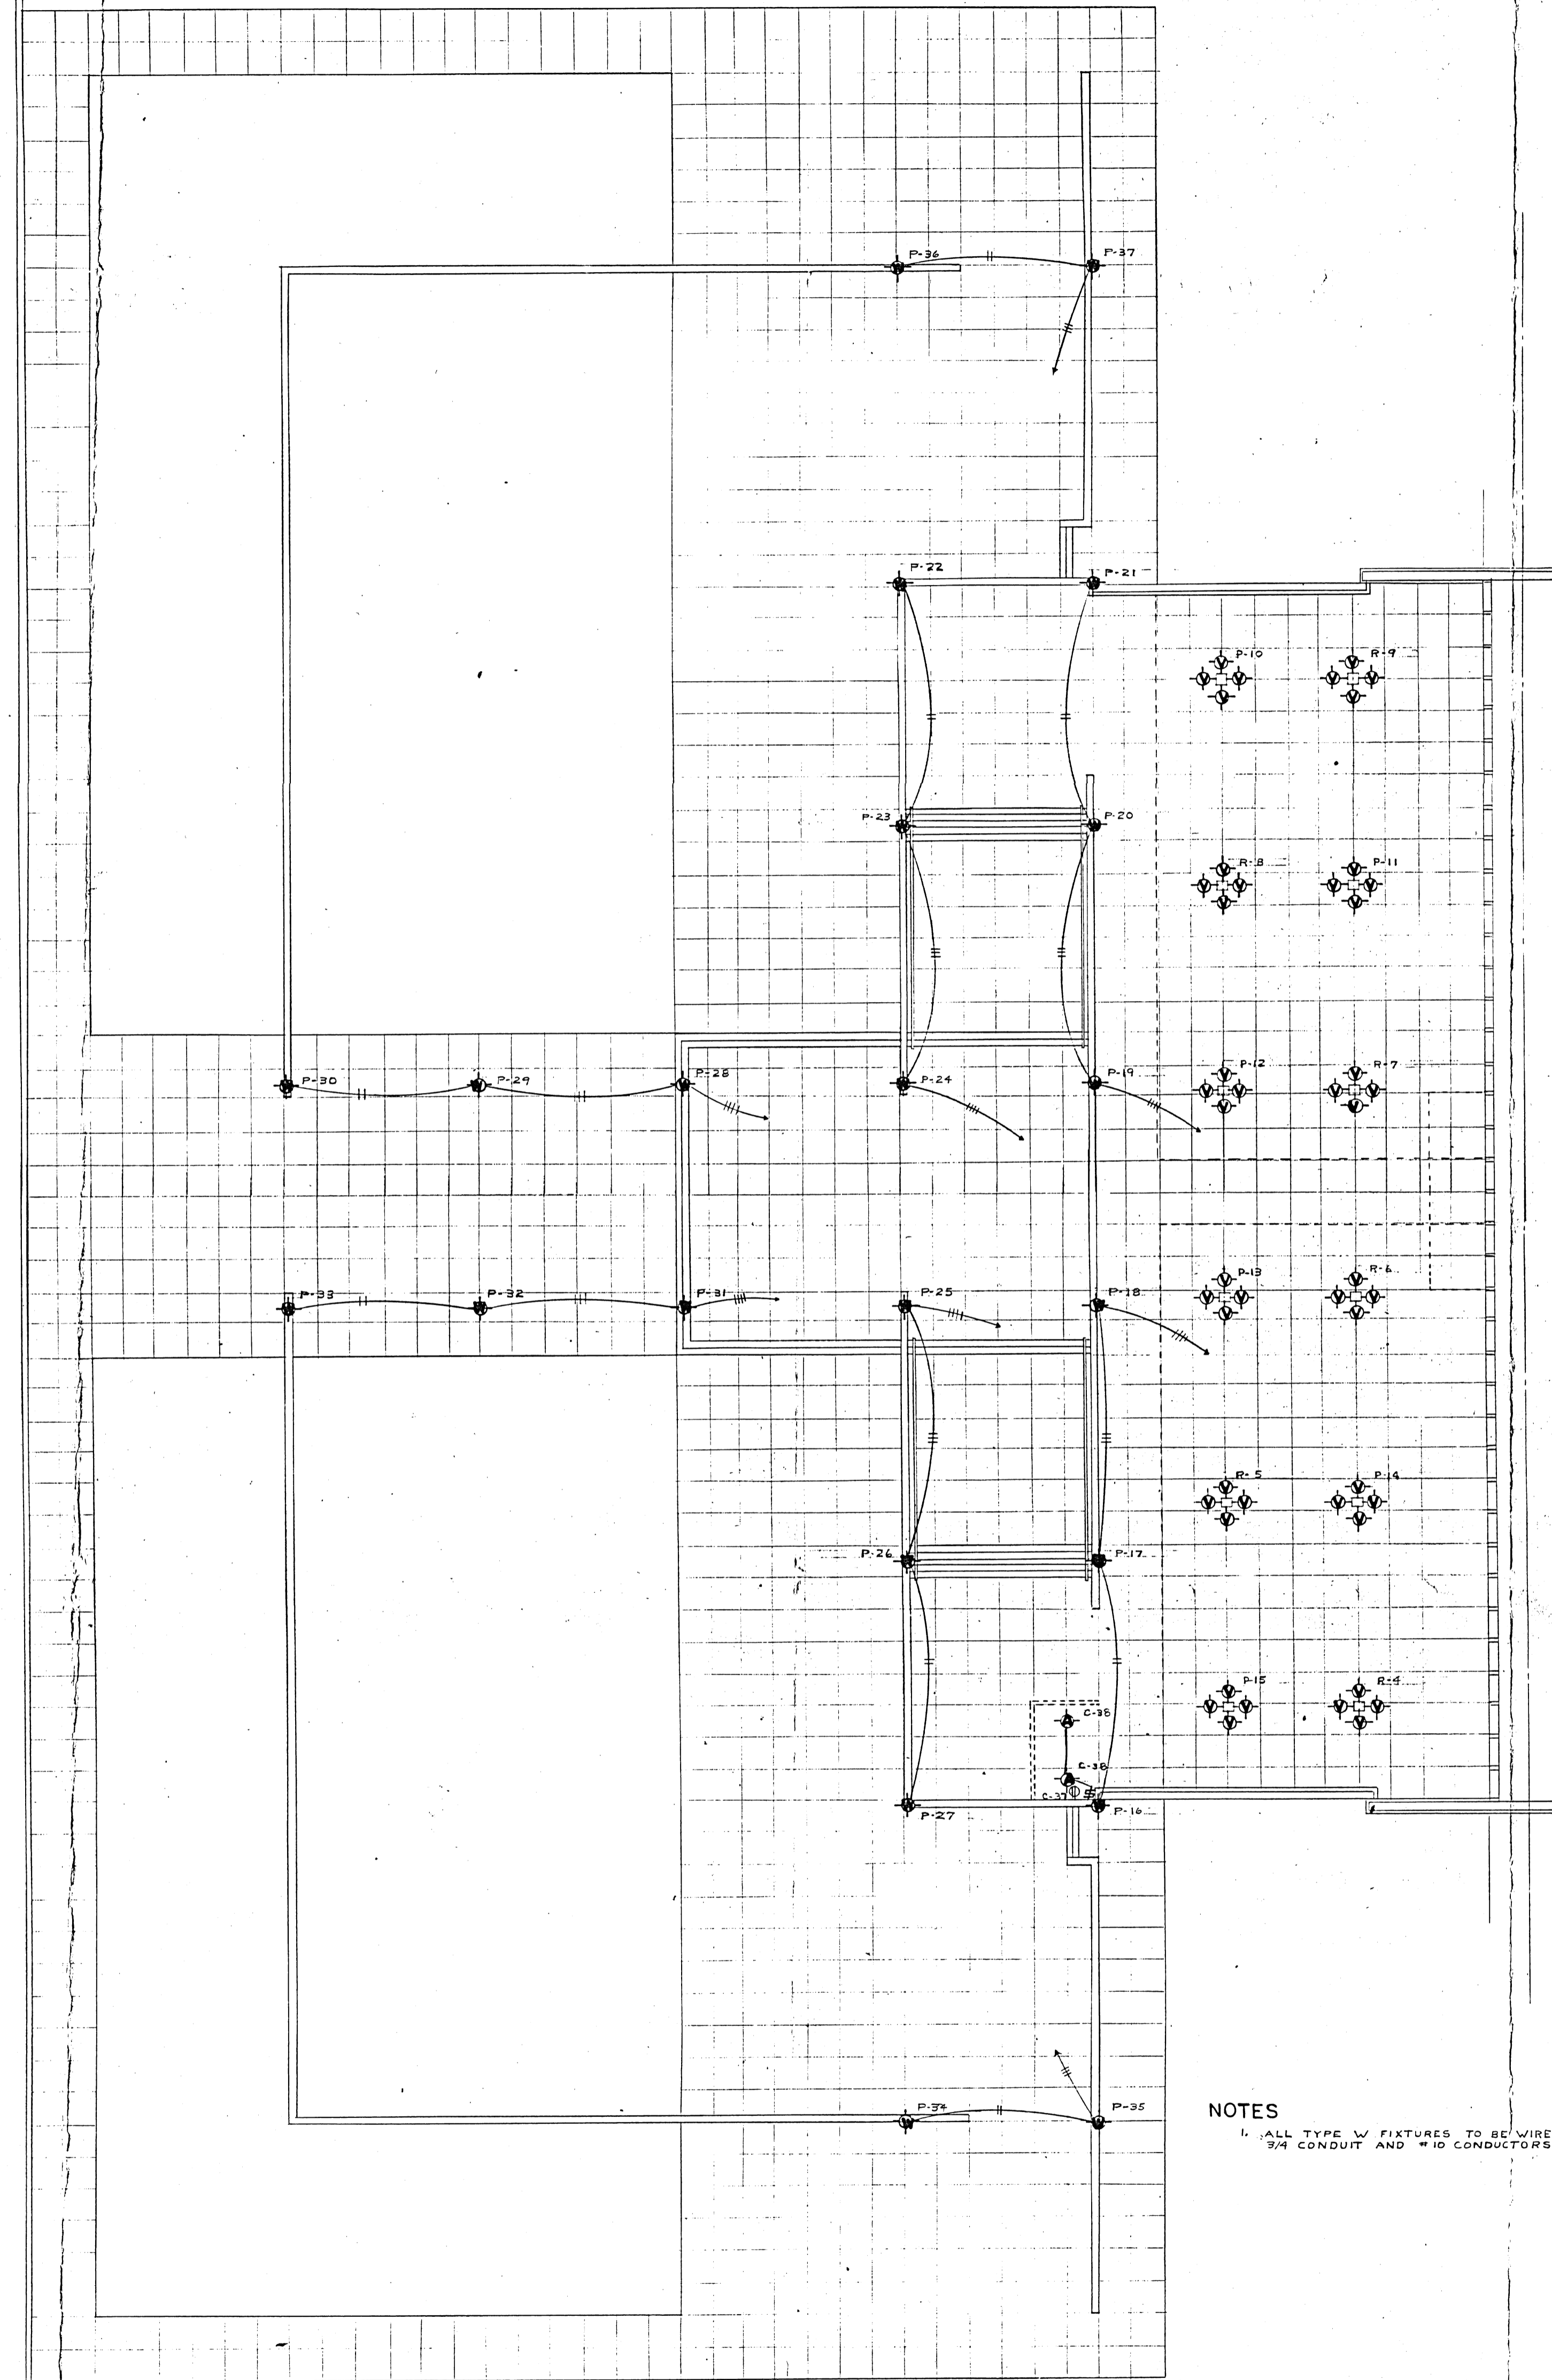

NOTES
1. ALL TYPE 'W' FIXTURES TO BE WIRED WITH 24 CONDUIT AND #10 CONDUCTORS.

NO.	REV.	DESCRIPTION	DATE	CHK'D
REVISIONS (READ UP)				

DRAWN BY
 K.F.G.
 CHECKED BY
 H.K.G.
 APPROVED
 DATE
 MARCH 28/86

SMITH CARTER SEARLE ASSOCIATES
ARCHITECTS AND CONSULTING ENGINEERS
WINNIPEG BRANDON PORT ARTHUR TORONTO



PAN-AMERICAN GAMES
SWIMMING FACILITY
WINNIPEG, MANITOBA

B-14
FILE
RETURN TO CIVIC
PROPERTIES BUILDING
INVENTORY.
3 01 2

SHEET
 CONOURSE BRIDGE &
 PODIUM LIGHTING
 TRANSFORMER RM. & DETAILS
 SCALES
 AS INDICATED
 NUMBER
 65080
 SHEET
 NUMBER
 E-9