



SMITH STREET LEVEL RAMP PLAN

SCALE: 1/20"=1'-0"

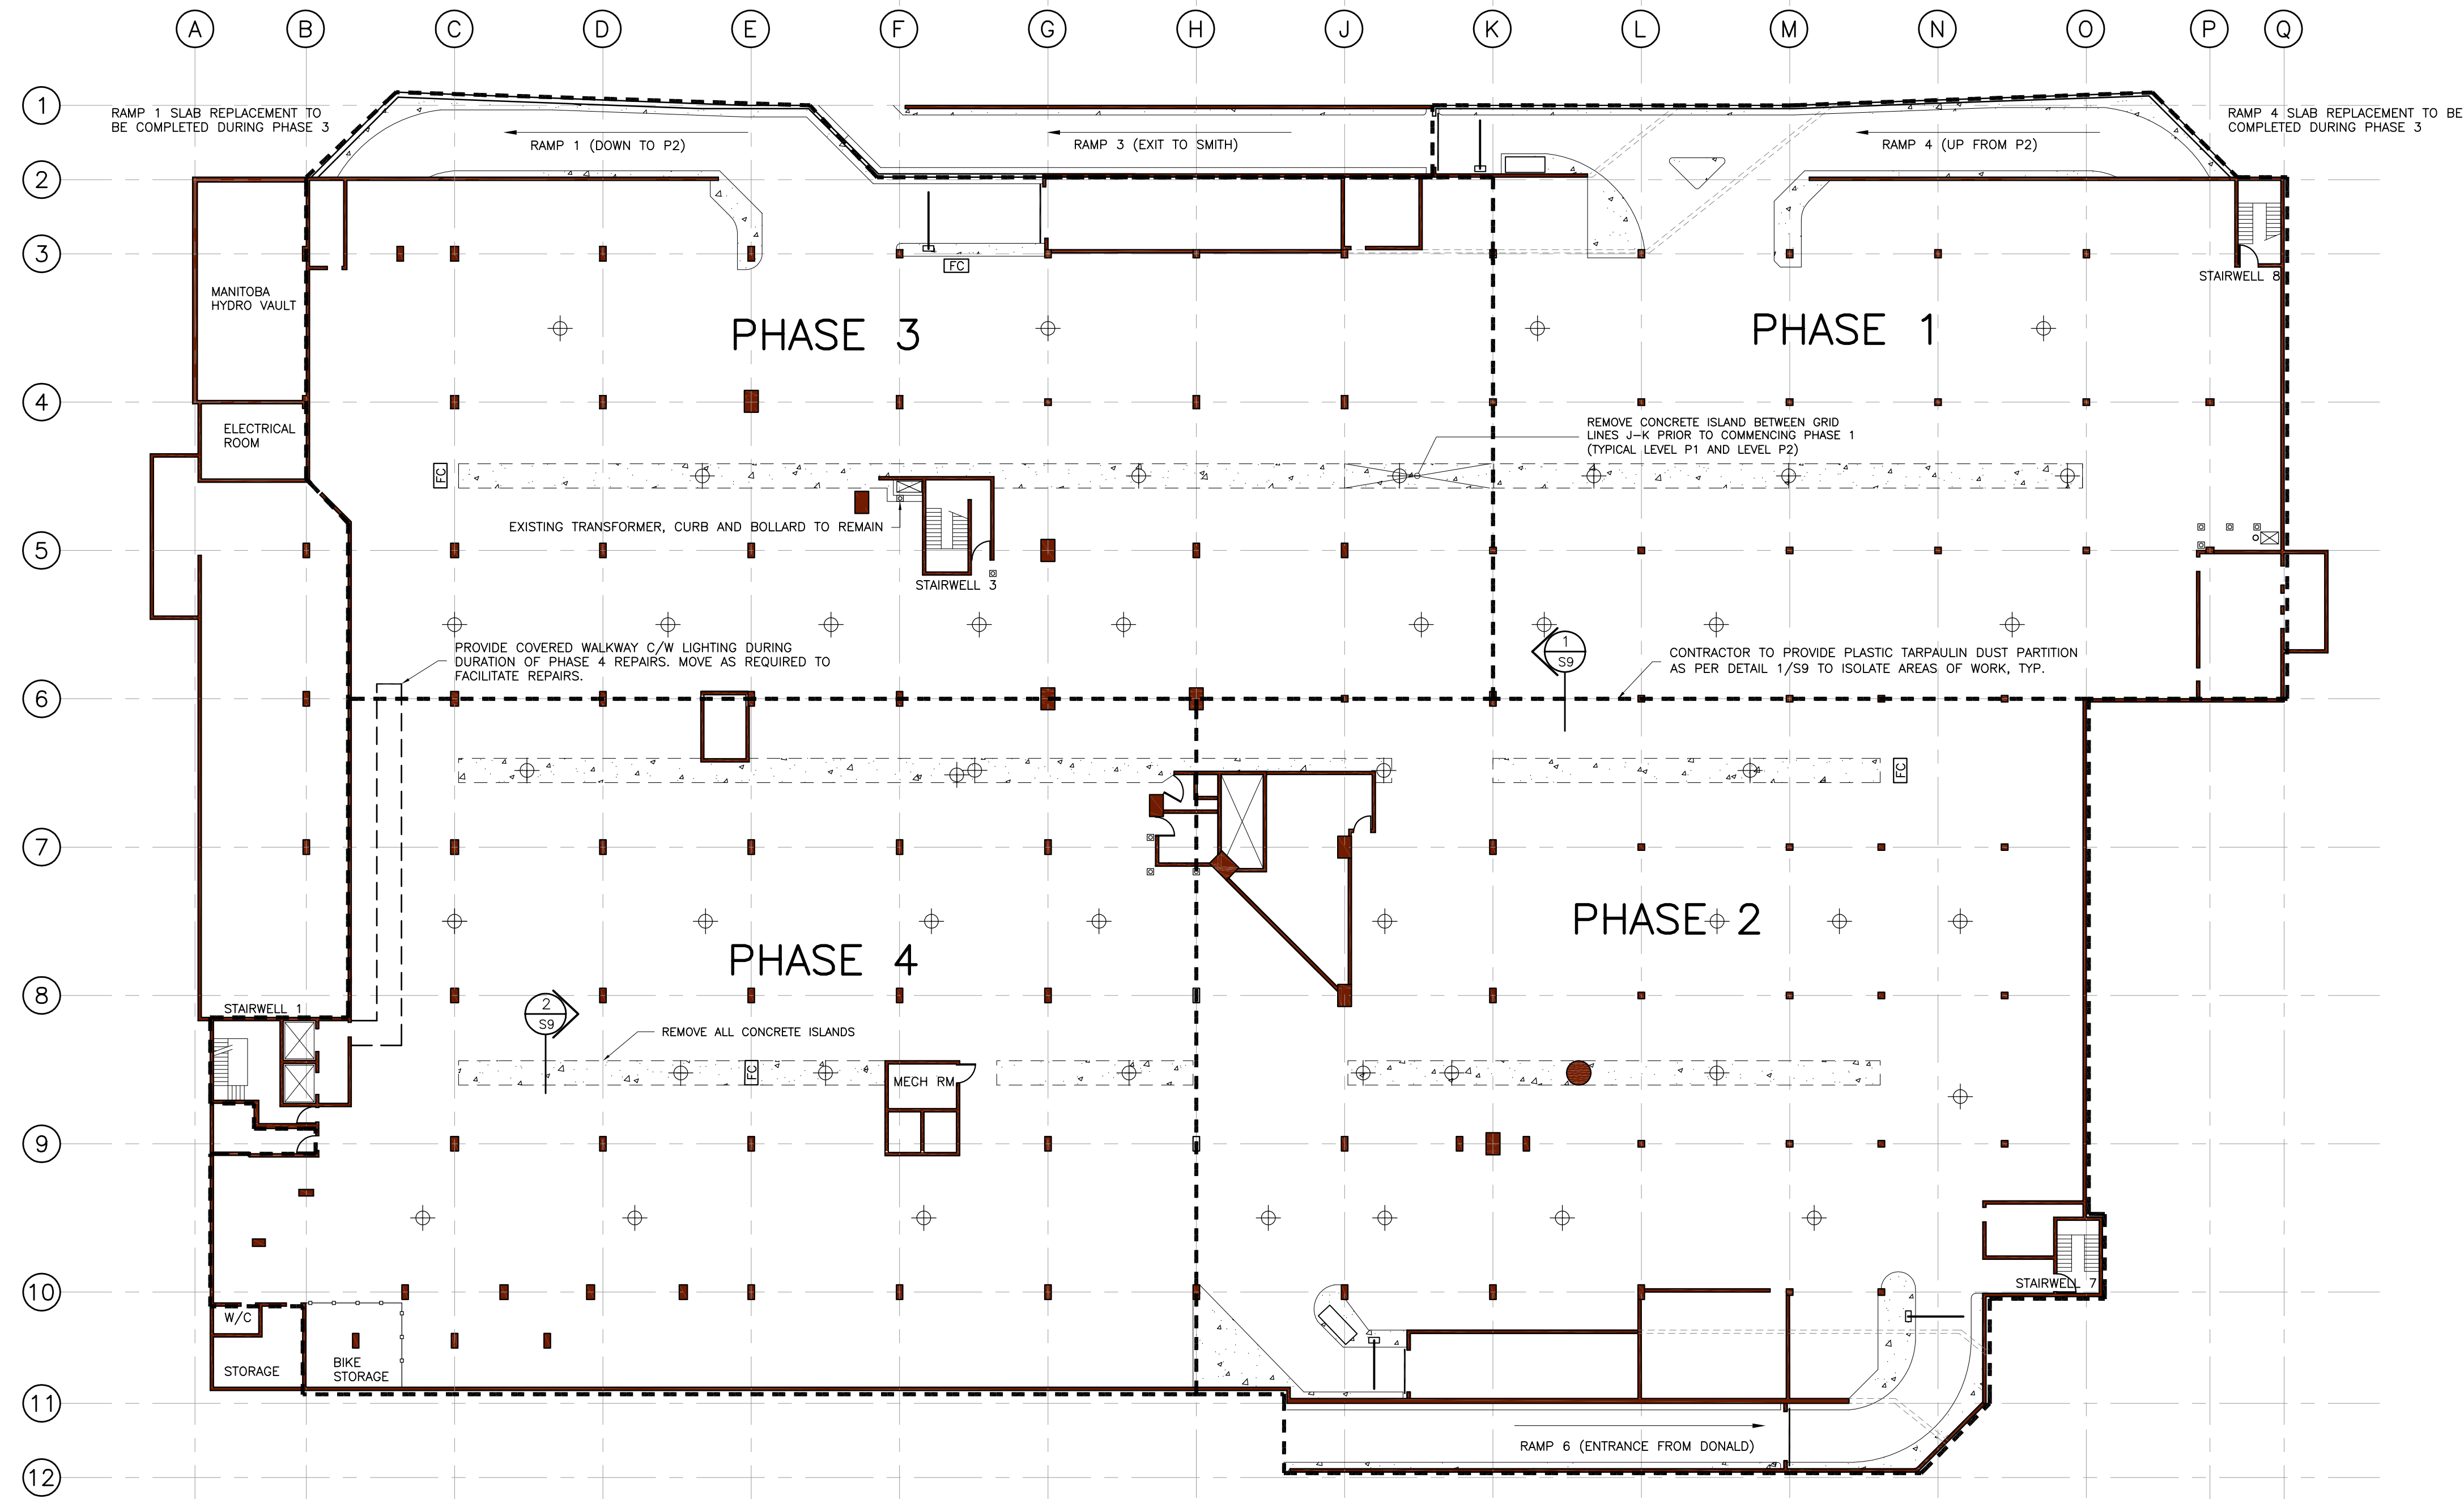

P1 LEVEL REMOVALS AND PHASING PLAN

SCALE: 1/20"=1'-0"

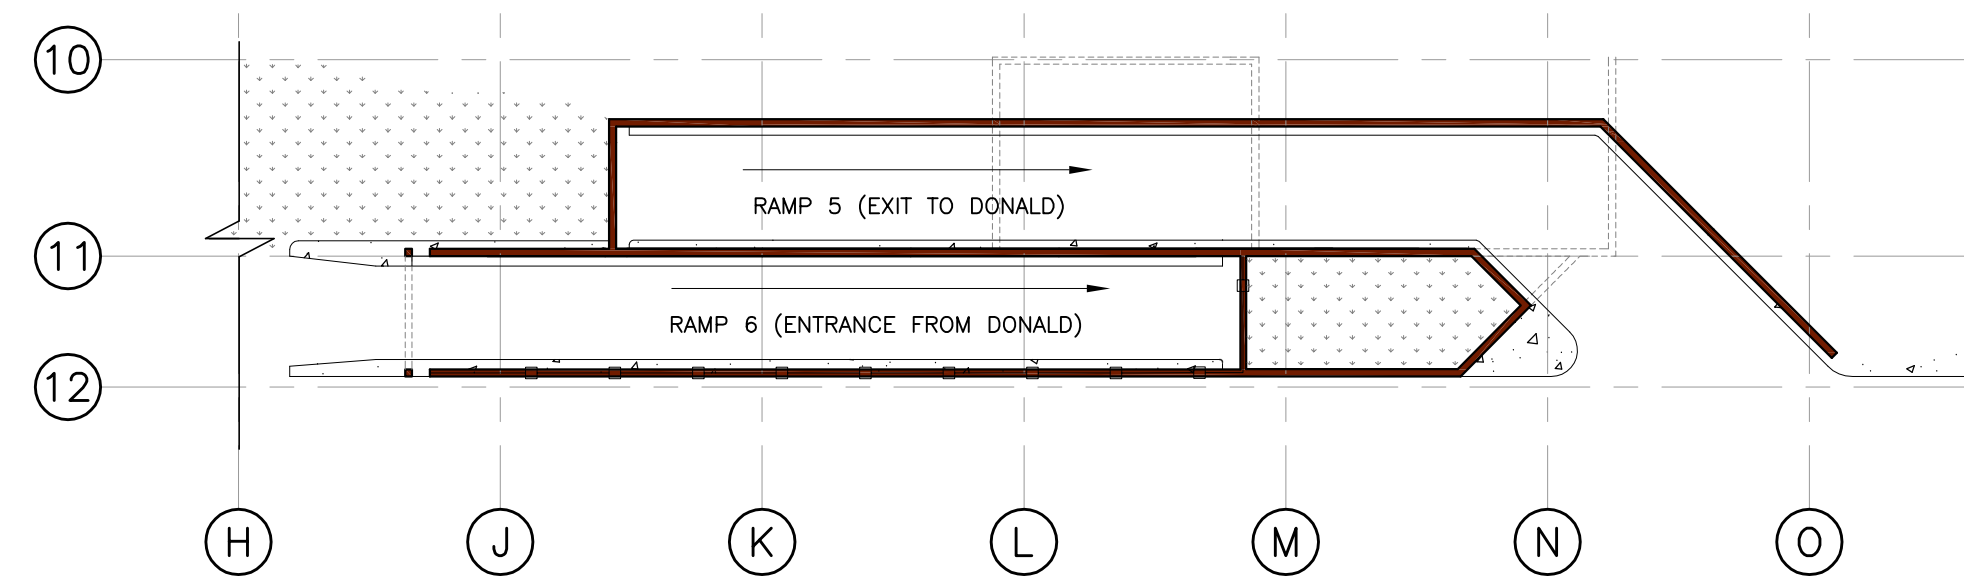

DONALD STREET LEVEL RAMP PLAN

SCALE: 1/20"=1'-0"

NO.	REVISION	DATE
1	ISSUED FOR COORDINATION	JULY 3, 2012
2	ISSUED FOR 66% REVIEW	SEPT 6, 2012
3	ISSUED FOR BID	NOV 7, 2012
4		
5		
6		
7		


NOTES:

CONTRACTOR SHALL CHECK AND VERIFY ALL DIMENSIONS AND BE RESPONSIBLE FOR REPORTING ALL DISCREPANCIES TO CITY AND/OR CONTRACT ADMINISTRATOR PRIOR TO BID CLOSING

LATEST APPROVED DRAWINGS ONLY TO BE USED FOR CONSTRUCTION.

PRINTS ARE NOT TO BE SCALED.

KEY PLAN:

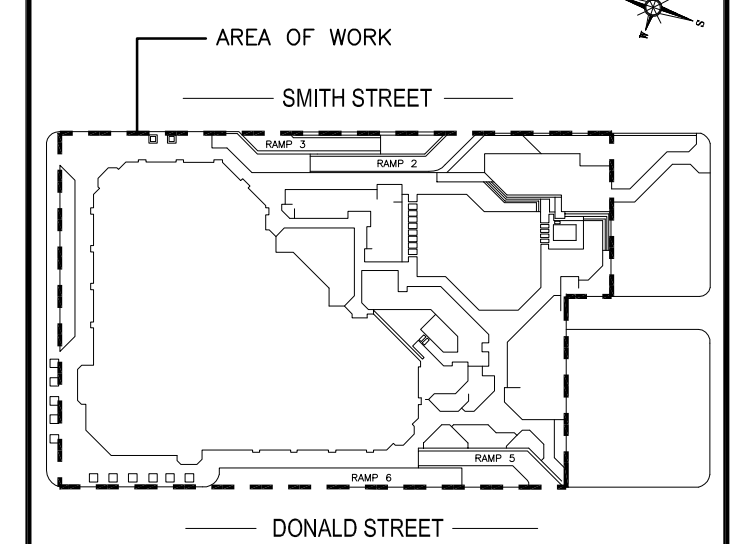

LEGEND:

- EXISTING FLOOR DRAIN
- ENTRANCE GATE
- MECHANICAL UNIT/DUCT
- EXTENT OF PHASING
- EXISTING CONCRETE ISLAND TO BE REMOVED
- CONCRETE CURB/ISLAND
- CONCRETE WALL/COLUMN
- FIRE CABINET
- EXISTING BOLLARD
- METAL FENCING



LONDON
Tel. 1-519-452-7700
Toll Free 1-866-919-4531

OTTAWA
Tel. 1-613-824-8900
Toll Free 1-866-919-4530

IQALUIT
Tel. 1-867-979-3300
Toll Free 1-866-919-4533

SASKATOON
Tel. 1-306-343-5500
Toll Free 1-866-919-8899

REGINA
Tel. 1-306-520-6100
Toll Free 1-866-919-1861

WINNIPEG
Tel. 1-204-783-1276
Toll Free 1-866-919-4531

YOU CHALLENGE US... TOGETHER WE SUCCEED
www.concentriceng.com

CLIENT NAME:
CITY OF WINNIPEG

PROJECT ADDRESS:
251 DONALD STREET
WINNIPEG, MANITOBA

PROJECT NAME:
REHAB OF MILLENNIUM LIBRARY PARKADE

DRAWING TITLE:
P1 LEVEL REMOVALS AND PHASING PLAN

DESIGN: PSM | SCALE: AS SHOWN
DRAWN: JAW | DATE: OCT/12
APPVD: PSM/ADM | FILE No: 11-4145

SHEET No.
S1