

ALBANY STREET



SEWER JUNCTION INFORMATION FROM SEWER VIDEO INSPECTION		
SEWER ID S-MA20007997		
DISTANCE FROM MH ID S-MH20007340		
DISTANCE	DIAMETER	CLOCK
7.5	100	10
14.5	100	2
23.6	100	10
30.2	100	1
45.0	100	2
45.8	100	10
53.1	100	10
60.2	100	2
61.2	100	10
63.6	100	11
69.8	100	2
70.5	100	10
86.7	100	1
91.2	100	2
92.0	100	10
94.9	100	1



S-MH20007335
RIM 234.47
INV N 229.95
INV S 229.95

2.0 OF 375 SDR35 PVC
SEWER REPAIR (SD-022A),
INCLUDING 1 SERVICE
CONNECTION.

S-MH20007340
RIM 234.76
INV N 230.16
INV S 230.16

68.54 TO
NESS AV


WARNING

IF POWER EQUIPMENT OR EXPLOSIVES ARE TO BE USED FOR EXCAVATION ON THIS PROJECT THE CONTRACTOR MUST:

- 1) NOTIFY THE GAS COMPANY OF THE PROPOSED LOCATION OF EXCAVATION.
- 2) TAKE PRECAUTION TO AVOID DAMAGE TO GAS COMPANY INSTALLATIONS.

SEE PROVINCIAL REGULATION 210/72 FOR DETAILS

METRIC
WHOLE NUMBERS INDICATE MILLIMETRES
DECIMALIZED NUMBERS INDICATE METRES

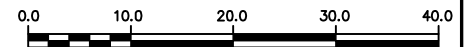

LOCATION APPROVED
UNDERGROUND STRUCTURES

SUPV. U/G STRUCTURES COMMITTEE DATE

NOTE:

LOCATION OF UNDERGROUND STRUCTURES AS SHOWN ARE BASED ON THE BEST INFORMATION AVAILABLE BUT NO GUARANTEE IS GIVEN THAT ALL EXISTING UTILITIES ARE SHOWN OR THAT THE GIVEN LOCATIONS ARE EXACT. CONFIRMATION OF EXISTENCE AND EXACT LOCATION OF ALL SERVICES MUST BE OBTAINED FROM THE INDIVIDUAL UTILITIES BEFORE PROCEEDING WITH CONSTRUCTION.

B.M. ELEV.	
CONSTRUCTION COMPLETION DATE: YYYY MM DD	
DESIGNED BY	SC
CHECKED BY	SC
DRAWN BY	JB
APPROVED BY	KZ
SCALE:	
HORIZONTAL	1: 750
VERTICAL	
RELEASED FOR CONSTRUCTION	
NO.	REVISIONS
DATE	BY
DATE	2012 11 06
DATE	

PLOT DATE: 2012 11 14

ENGINEER'S SEAL

ORIGINAL
SIGNED BY
S.R.J.
COURNOYER
12-11-07

CONSULTANT DRAWING NUMBER

BID OPPORTUNITY: 825-2012
CONTRACT NUMBER: 12



THE CITY OF WINNIPEG
WATER AND WASTE DEPARTMENT
ENGINEERING DIVISION

2012 SEWER RENEWALS & REPAIRS

SHEET 2 OF 45

CITY DRAWING NUMBER

ALBANY STREET
2ND MH S OF SILVER AVENUE TO
1ST MH N OF NESS AVENUE

10367

FILE PATH: R:\DRAWINGS\SEWER\2012_RENEWALS\CIPP, TPR, and EPR\CONTRACT 12\EPR\ALBANY.dwg