

# HAMPTON STREET



SEWER JUNCTION INFORMATION FROM SEWER VIDEO INSPECTION		
SEWER ID S-MA20008927		
DISTANCE FROM MH ID S-MH20008235	DIAMETER	CLOCK
9.7	150	10
10.6	150	2
14.3	150	10
15.9	150	2
23.6	150	2
31.3	150	11
32.0	150	2
35.9	150	2
38.3	150	10
39.8	150	2
40.5	150	11
48.1	150	10
49.0	150	1
61.1	150	2
68.8	150	11
69.5	150	1
75.0	150	10
75.7	150	1
81.9	150	11
90.0	150	11
92.0	150	10
98.0	150	2

## WARNING


IF POWER EQUIPMENT OR EXPLOSIVES ARE TO BE USED FOR EXCAVATION ON THIS PROJECT THE CONTRACTOR MUST:

- 1) NOTIFY THE GAS COMPANY OF THE PROPOSED LOCATION OF EXCAVATION.
- 2) TAKE PRECAUTION TO AVOID DAMAGE TO GAS COMPANY INSTALLATIONS.

SEE PROVINCIAL REGULATION 210/72 FOR DETAILS

## METRIC

WHOLE NUMBERS INDICATE MILLIMETRES  
DECIMALIZED NUMBERS INDICATE METRES

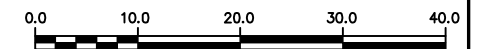

LOCATION APPROVED  
UNDERGROUND STRUCTURES

SUPV. U/G STRUCTURES COMMITTEE DATE

NOTE:

LOCATION OF UNDERGROUND STRUCTURES AS SHOWN ARE BASED ON THE BEST INFORMATION AVAILABLE BUT NO GUARANTEE IS GIVEN THAT ALL EXISTING UTILITIES ARE SHOWN OR THAT THE GIVEN LOCATIONS ARE EXACT. CONFIRMATION OF EXISTENCE AND EXACT LOCATION OF ALL SERVICES MUST BE OBTAINED FROM THE INDIVIDUAL UTILITIES BEFORE PROCEEDING WITH CONSTRUCTION.

B.M. ELEV.			
CONSTRUCTION COMPLETION DATE: YYYY MM DD			
NO.	REVISIONS	DATE	BY

DESIGNED BY	SC	CHECKED BY	SC
DRAWN BY	JB	APPROVED BY	KZ
SCALE:	1:750	RELEASED FOR CONSTRUCTION	
HORIZONTAL			
VERTICAL			
DATE	2012 11 06	DATE	

ENGINEER'S SEAL

ORIGINAL SIGNED BY  
S.R.J. COURNOYER  
12-11-07

CONSULTANT DRAWING NUMBER



**THE CITY OF WINNIPEG**  
WATER AND WASTE DEPARTMENT  
ENGINEERING DIVISION

2012 SEWER RENEWALS & REPAIRS

SHEET 18 OF 45

HAMPTON STREET  
1ST MH N OF PORTAGE AVENUE TO  
2ND MH N OF PORTAGE AVENUE

CITY DRAWING NUMBER

10384

PLOT DATE: 2012 11 14

BID OPPORTUNITY: 825-2012  
CONTRACT NUMBER: 12

FILE PATH: R:\DRAWINGS\SEWER\2012\_RENEWALS\CIPP, TPR, and EPR\CONTRACT 12\EPR\  
FILE NAME: HAMPTON.dwg