

4.0 OF 200 SDR35 PVC SEWER REPAIR (SD-022B). IF REQUIRED, RELOCATE 300 PVC WM AS DIRECTED BY THE CONTRACT ADMINISTRATOR. REPAIR 200 THICK PAVEMENT WITH 24 HR CONC. & CLASS 1 BACKFILL.



SEWER JUNCTION INFORMATION FROM SEWER VIDEO INSPECTION  
SEWER ID S-MA20007388  
DISTANCE FROM MH ID S-MH20006806

DISTANCE	DIAMETER	CLOCK
25.9	150	10
30.2	150	10
40.0	150	10
45.3	150	10
56.7	150	10
60.3	150	10

S-MH20006806  
RIM 234.29  
INV E 230.34  
INV S 230.88  
INV W 230.27  
INV N 230.44

S-MH20006758  
RIM 234.49  
INV E 230.70  
INV N 230.44


**WARNING**

IF POWER EQUIPMENT OR EXPLOSIVES ARE TO BE USED FOR EXCAVATION ON THIS PROJECT THE CONTRACTOR MUST:

- 1) NOTIFY THE GAS COMPANY OF THE PROPOSED LOCATION OF EXCAVATION.
- 2) TAKE PRECAUTION TO AVOID DAMAGE TO GAS COMPANY INSTALLATIONS.

SEE PROVINCIAL REGULATION 210/72 FOR DETAILS

**METRIC**  
WHOLE NUMBERS INDICATE MILLIMETRES  
DECIMALIZED NUMBERS INDICATE METRES

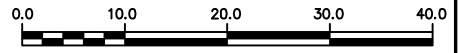

<p>LOCATION APPROVED UNDERGROUND STRUCTURES</p> <p>SUPV. U/G STRUCTURES COMMITTEE _____ DATE _____</p> <p>NOTE: LOCATION OF UNDERGROUND STRUCTURES AS SHOWN ARE BASED ON THE BEST INFORMATION AVAILABLE BUT NO GUARANTEE IS GIVEN THAT ALL EXISTING UTILITIES ARE SHOWN OR THAT THE GIVEN LOCATIONS ARE EXACT. CONFIRMATION OF EXISTENCE AND EXACT LOCATION OF ALL SERVICES MUST BE OBTAINED FROM THE INDIVIDUAL UTILITIES BEFORE PROCEEDING WITH CONSTRUCTION.</p>	<p>B.M. ELEV.</p> <p>CONSTRUCTION COMPLETION DATE: YYYY MM DD</p> <table border="1" style="width: 100%; height: 40px;"> <tr><td> </td><td> </td><td> </td><td> </td></tr> </table>					<p>DESIGNED BY SC</p> <p>CHECKED BY SC</p> <p>DRAWN BY JB</p> <p>APPROVED BY KZ</p> <p>SCALE: HORIZONTAL 1:750</p> <p>VERTICAL</p> <p>RELEASED FOR CONSTRUCTION</p>	<p>ENGINEER'S SEAL</p> <p>ORIGINAL SIGNED BY S.R.J. COURNOYER 12-11-07</p> <p>CONSULTANT DRAWING NUMBER -</p>	<p><b>THE CITY OF WINNIPEG</b> WATER AND WASTE DEPARTMENT ENGINEERING DIVISION</p> <p>2012 SEWER RENEWALS &amp; REPAIRS</p> <p>KING EDWARD STREET MH AT WILLIAM AVENUE W TO MH AT BANNATYNE AVENUE W</p>	<p>SHEET 22 OF 45</p> <p>CITY DRAWING NUMBER 10388</p>					
<table border="1" style="width: 100%; border-collapse: collapse;"> <thead> <tr> <th>NO.</th> <th>REVISIONS</th> <th>DATE</th> <th>BY</th> </tr> </thead> <tbody> <tr><td> </td><td> </td><td> </td><td> </td></tr> </tbody> </table>		NO.	REVISIONS	DATE	BY					<p>DATE 2012 11 06</p> <p>PLOT DATE: 2012 11 14</p>		<p>BID OPPORTUNITY: 825-2012 CONTRACT NUMBER: 12</p> <p>FILE PATH: R:\DRAWINGS\SEWER\2012_RENEWALS\CIPP, TPR, and EPR\CONTRACT 12\EPR\ KING EDWARD.dwg</p>		
NO.	REVISIONS	DATE	BY											