
WHYTEWOLD ROAD

3.3 OF 375 SDR35 PVC SEWER REPAIR (SD-022B), INCLUDING 1 SERVICE CONNECTION.

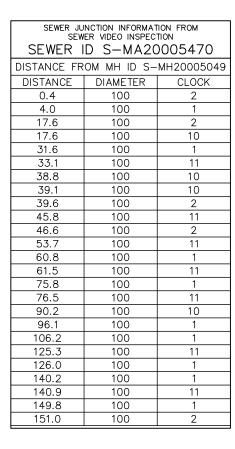





WARNING

IF POWER EQUIPMENT OR EXPLOSIVES ARE TO BE USED FOR EXCAVATION ON THIS PROJECT THE CONTRACTOR MUST:


1) NOTIFY THE GAS COMPANY OF THE PROPOSED LOCATION OF EXCAVATION.

2) TAKE PRECAUTION TO AVOID DAMAGE TO GAS COMPANY INSTALLATIONS.

SEE PROVINCIAL REGULATION 210/72 FOR DETAILS

METRIC

WHOLE NUMBERS INDICATE MILLIMETRES DECIMALIZED NUMBERS INDICATE METRES

 

LOCATION APPROVED UNDERGROUND STRUCTURES

SUPV. U/G STRUCTURES COMMITTEE

LOCATION OF UNDERGROUND STRUCTURES AS SHOWN ARE BASED ON THE BEST INFORMATION AVAILABLE BUT NO GUARANTEE IS GIVEN THAT ALL EXISTING UTILITIES ARE SHOWN OR THAT THE GIVEN LOCATIONS ARE EXACT. CONFIRMATION OF EXISTENCE AND EXACT LOCATION OF ALL SERVICES MUST BE OBTAINED FROM THE INDIVIDUAL UTILITIES BEFORE PROCEEDING WITH CONSTRUCTION.

	B.M. ELEV.							ENGINEER'S SEAL
_	COSTRUCTION COMPLETION DATE: YYYY MM DD						ORIG	
								SIGNE S.F COURI
					DESIGNED SC CHECKED SC	SC		
					DRAWN BY JB	APPROVED BY	KZ	12-1
					SCALE:	RELEASED FOR CONSTRUCTION		
					HORIZONTAL 1: 750 VERTICAL			CONSULTANT DRAV
	NO.	REVISIONS	DATE	BY	DATE 2012 11 06	DATE		-
PLOT DATE: 2012 11 14 BID 0								BID OPPORTUNITY: 825

S-MH20005004

119.14 TO

PORTAGE AV

RIM

INV N

INV S

ORIGINAL SIGNED BY S.R.J. COURNOYER 12-11-07

SULTANT DRAWING NUMBER

Winnipèg

THE CITY OF WINNIPEG

-S-MH20005049

RIM 235.99

INV N 230.99

INV S 230.99

WATER AND WASTE DEPARTMENT ENGINEERING DIVISION

2012 SEWER RENEWALS & REPAIRS

10409

SHEET **42** OF **45**

CITY DRAWING NUMBER

WHYTEWOLD ROAD 2ND MH S OF LODGE AVENUE TO 2ND MH N OF PORTAGE AVENUE

FILE PATH: R:\DRAWINGS\SEWER\2012_RENEWALS\CIPP, TPR, and EPR\CONTRACT 12\EPR\FILE NAME: WHYTEWOLD.dwg