


WARNING

IF POWER EQUIPMENT OR EXPLOSIVES ARE TO BE USED FOR EXCAVATION ON THIS PROJECT THE CONTRACTOR MUST:

1) NOTIFY THE GAS COMPANY OF THE PROPOSED LOCATION OF EXCAVATION.

2) TAKE PRECAUTION TO AVOID DAMAGE TO GAS COMPANY INSTALLATIONS.

SEE PROVINCIAL REGULATION 210/72 FOR DETAILS

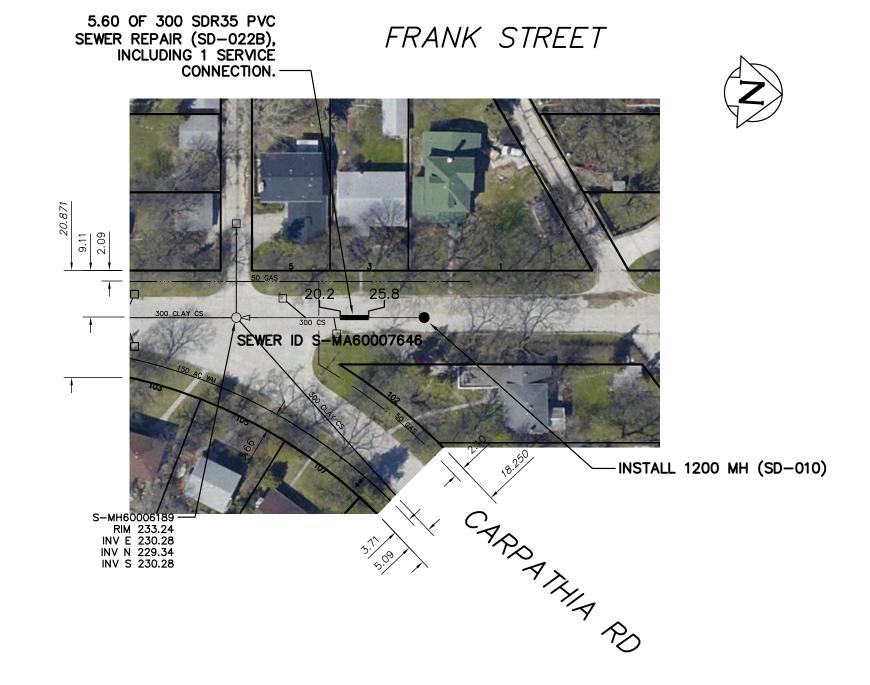

METRIC

WHOLE NUMBERS INDICATE MILLIMETRES
DECIMALIZED NUMBERS INDICATE METRES



LOCATION APPROVED UNDERGROUND STRUCTURES

SUPV. U/G STRUCTURES COMMITTEE

DATE

LOCATION OF UNDERGROUND STRUCTURES AS SHOWN ARE BASED ON THE BEST INFORMATION AVAILABLE BUT NO GUARANTEE IS GIVEN THAT ALL EXISTING UTILLITIES ARE SHOWN OR THAT THE GIVEN LOCATIONS ARE EXACT. CONFIRMATION OF EXISTENCE AND EXACT LOCATION OF ALL SERVICES MUST BE OBTAINED FROM THE INDIVIDUAL UTILLITIES BEFORE PROCEEDING WITH CONSTRUCTION.

	B.M. ELEV.						ENGINEER'S SEAL
	COSTRUCTION COMPLETION DATE: YYYY MM DD				1		ORIG
_					DESIGNED NC	CHECKED SC	SIGNE S.F COURI
					DRAWN BY RS	APPROVED KZ	12-1
					SCALE: HORIZONTAL 1: 750 VERTICAL	RELEASED FOR CONSTRUCTION	CONSULTANT DRAW
	NO.	REVISIONS	DATE	BY	DATE 2012 10 26 PLOT DATE: 2012 10 26	DATE	BID OPPORTUNITY: 826

ORIGINAL SIGNED BY S.R.J. COURNOYER 12-10-26

CONSULTANT DRAWING NUMBER



THE CITY OF WINNIPEG

WATER AND WASTE DEPARTMENT ENGINEERING DIVISION

2012 SEWER RENEWALS & REPAIRS

FRANK STREET

NODE NORTH OF CARPATHIA ROAD TO MH AT CARPATHIA ROAD 10414

CITY DRAWING NUMBER

SHEET **3** OF **21**

FILE PATH: R:\DRAWINGS\SEWER\2012_RENEWALS\CIPP, TPR, and EPR\CONTRACT 13\EPR's\