


## **WARNING**

IF POWER EQUIPMENT OR EXPLOSIVES ARE TO BE USED FOR EXCAVATION ON THIS PROJECT THE CONTRACTOR MUST:

1) NOTIFY THE GAS COMPANY OF THE PROPOSED LOCATION OF EXCAVATION.

2) TAKE PRECAUTION TO AVOID DAMAGE TO GAS COMPANY INSTALLATIONS.

SEE PROVINCIAL REGULATION 210/72 FOR DETAILS

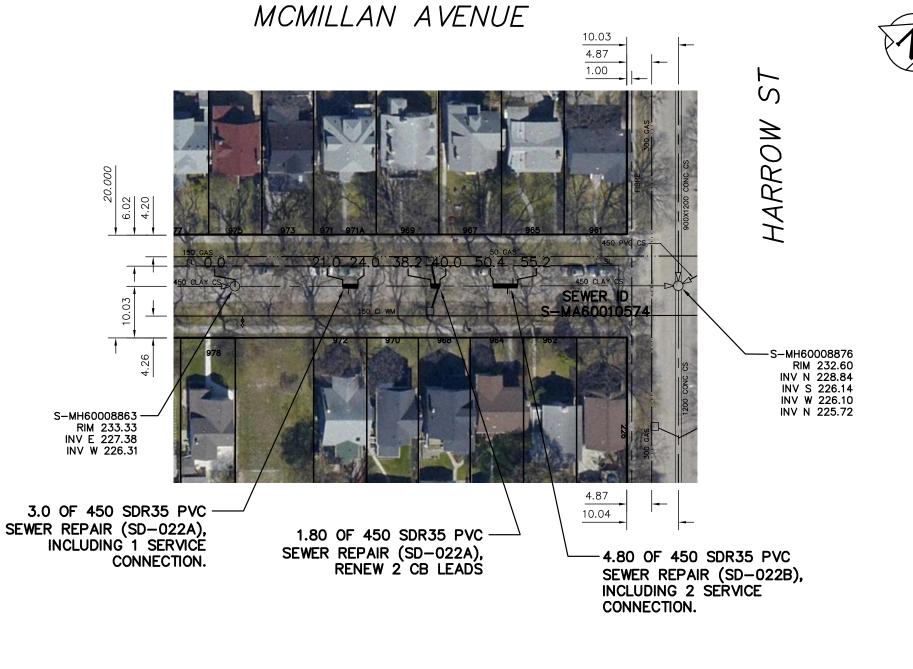

## **METRIC**

WHOLE NUMBERS INDICATE MILLIMETRES DECIMALIZED NUMBERS INDICATE METRES



## LOCATION APPROVED UNDERGROUND STRUCTURES

SUPV. U/G STRUCTURES COMMITTEE

LOCATION OF UNDERGROUND STRUCTURES AS SHOWN ARE BASED ON THE BEST INFORMATION AVAILABLE BUT NO GUARANTEE IS GIVEN THAT ALL EXISTING UTILITIES ARE SHOWN OR THAT THE GIVEN LOCATIONS ARE EXACT. CONFIRMATION OF EXISTENCE AND EXACT. LOCATION OF ALL SERVICES MUST BE OBTAINED FROM THE INDIVIDUAL UTILITIES BEFORE PROCEEDING WITH CONSTRUCTION.

	B.M. ELEV.						ENGINEER'S SEAL
	COSTRUCTION COMPLETION DATE: YYYY MM DD						ORIG
_							SIGNE S.F
					DESIGNED NC	CHECKED SC	COUR
					DRAWN BY RS	APPROVED KZ	12–1
					SCALE: HORIZONTAL 1: 750	RELEASED FOR CONSTRUCTION	CONSULTANT DRAW
	NO.	REVISIONS	DATE	BY	VERTICAL  DATE 2012 10 26	DATE	
	-		•	•	PLOT DATE: 2012 10 26	•	BID OPPORTUNITY: 826 CONTRACT NUMBER: 1

ORIGINAL SIGNED BY S.R.J. **COURNOYER** 12-10-26

SULTANT DRAWING NUMBER



## THE CITY OF WINNIPEG

WATER AND WASTE DEPARTMENT ENGINEERING DIVISION

2012 SEWER RENEWALS & REPAIRS

MCMILLAN AVENUE

1ST MH W OF HARROW STREET TO MH AT HARROW STREET

CITY DRAWING NUMBER 10417

SHEET **6** OF **21**