


MULVEY AVENUE

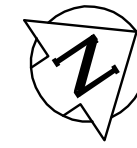

GUEPLH ST

SEWER JUNCTION INFORMATION FROM SEWER VIDEO INSPECTION		
SEWER ID S-MA60010474		
DISTANCE FROM MH ID S-MH60008766		
DISTANCE	DIAMETER	CLOCK
2.0	150	10
5.5	150	2
11.7	150	11
15.6	150	10
16.3	150	2
19.4	150	11
20.1	150	2
27.1	150	2
30.2	150	10
34.1	150	10
41.9	150	10
42.7	150	2
52.3	150	10
57.4	150	10
58.2	150	2
64.3	150	10
65.1	150	2
67.6	150	9
77.4	150	10
78.3	150	2
78.8	150	2



2.80 OF 300 SDR35 PVC SEWER REPAIR (SD-022A), INCLUDING 3 SERVICE CONNECTION.


WARNING

IF POWER EQUIPMENT OR EXPLOSIVES ARE TO BE USED FOR EXCAVATION ON THIS PROJECT THE CONTRACTOR MUST:

- 1) NOTIFY THE GAS COMPANY OF THE PROPOSED LOCATION OF EXCAVATION.
- 2) TAKE PRECAUTION TO AVOID DAMAGE TO GAS COMPANY INSTALLATIONS.

SEE PROVINCIAL REGULATION 210/72 FOR DETAILS

METRIC
WHOLE NUMBERS INDICATE MILLIMETRES
DECIMALIZED NUMBERS INDICATE METRES

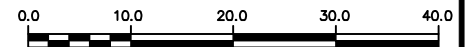

LOCATION APPROVED
UNDERGROUND STRUCTURES

SUPV. U/G STRUCTURES COMMITTEE DATE

NOTE:
LOCATION OF UNDERGROUND STRUCTURES AS SHOWN ARE BASED ON THE BEST INFORMATION AVAILABLE BUT NO GUARANTEE IS GIVEN THAT ALL EXISTING UTILITIES ARE SHOWN OR THAT THE GIVEN LOCATIONS ARE EXACT. CONFIRMATION OF EXISTENCE AND EXACT LOCATION OF ALL SERVICES MUST BE OBTAINED FROM THE INDIVIDUAL UTILITIES BEFORE PROCEEDING WITH CONSTRUCTION.

B.M. ELEV.			
CONSTRUCTION COMPLETION DATE: YYYY MM DD			
NO.	REVISIONS	DATE	BY

DESIGNED BY	NC	CHECKED BY	SC
DRAWN BY	RS	APPROVED BY	KZ
SCALE:	1:750	RELEASED FOR CONSTRUCTION	
HORIZONTAL			
VERTICAL			
DATE	2012 10 26	DATE	
PLOT DATE:	2012 10 26		

ENGINEER'S SEAL

ORIGINAL SIGNED BY
S.R.J. COURNOYER
12-10-26

CONSULTANT DRAWING NUMBER
-



THE CITY OF WINNIPEG
WATER AND WASTE DEPARTMENT
ENGINEERING DIVISION

2012 SEWER RENEWALS & REPAIRS

SHEET 7 OF 21

CITY DRAWING NUMBER

MULVEY AVENUE
MH AT GUELPH STREET TO
1ST MH W OF GUELPH STREET

10418