

**PLANT LIST**

No.	COMMON NAME	BOTANICAL NAME	SIZE / HEIGHT	NOTES
<b>DECIDUOUS SHRUBS</b>				
6	Morden Amber Dogwood	<i>Cornus alba</i> 'Morden Amber'	0.75m ht.	Container

SPECIFICATION: All plant material to be supplied and installed in accordance with the latest edition of Landscape Canada's Metric Guide Specifications for Nursery Stock.

NOTE: SEE PLANTING DETAILS, SHEET 01-L-4002

**SEED MIX**

**NORTH SIDE (PALMERSTON AVE.)**

**MID AND UPPER BANK SEED MIX** by weight 0.5 kg / 100m<sup>2</sup>

Slender Wheatgrass	<i>Agropyron trachycalum</i>	20%
Big Bluestem	<i>Andropogon gerardii</i>	30%
Canada Wild Rye	<i>Elymus canadensis</i>	10%
Switch Grass	<i>Panicum virgatum</i>	20%
Green Needlegrass	<i>Stipa viridula</i>	20%

**ADD TO MID BANK SEED MIX**

Slough Grass	<i>Beckmannia syzigachne</i>	10%
Fowl Blue Grass	<i>Poa palustris</i>	10%

Sidecoats Grama *Bouteloua curtipendula* 0.4 kg / 100m<sup>2</sup>

**SOUTH SIDE (WELLINGTON CRES.)**


**MID AND UPPER BANK SEED MIX** by weight 0.5 kg / 100m<sup>2</sup>

Slender Wheatgrass	<i>Agropyron trachycalum</i>	20%
Big Bluestem	<i>Andropogon gerardii</i>	20%
Canada Milkvech	<i>Astragalus canadensis</i>	10%
Fringed Brome	<i>Bromus ciliatus</i> L.	10%
Canada Wild Rye	<i>Elymus canadensis</i>	20%
Switch Grass	<i>Panicum virgatum</i>	20%


Sidecoats Grama *Bouteloua curtipendula* 0.4 kg / 100m<sup>2</sup>

**LEGEND**

- PROPOSED RIP RAP REFER TO GEOTECHNICAL DWGS
- GRAVEL
- SOD
- UPPER BANK SEEDING
- MID BANK SEEDING

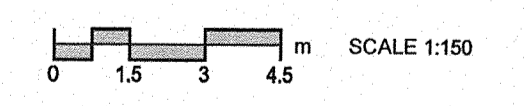

NOTE: SOD AND SEED EXTENTS ARE APPROXIMATE ONLY. LIMITS WILL BE DETERMINED BY THE CONTRACT ADMINISTRATOR.

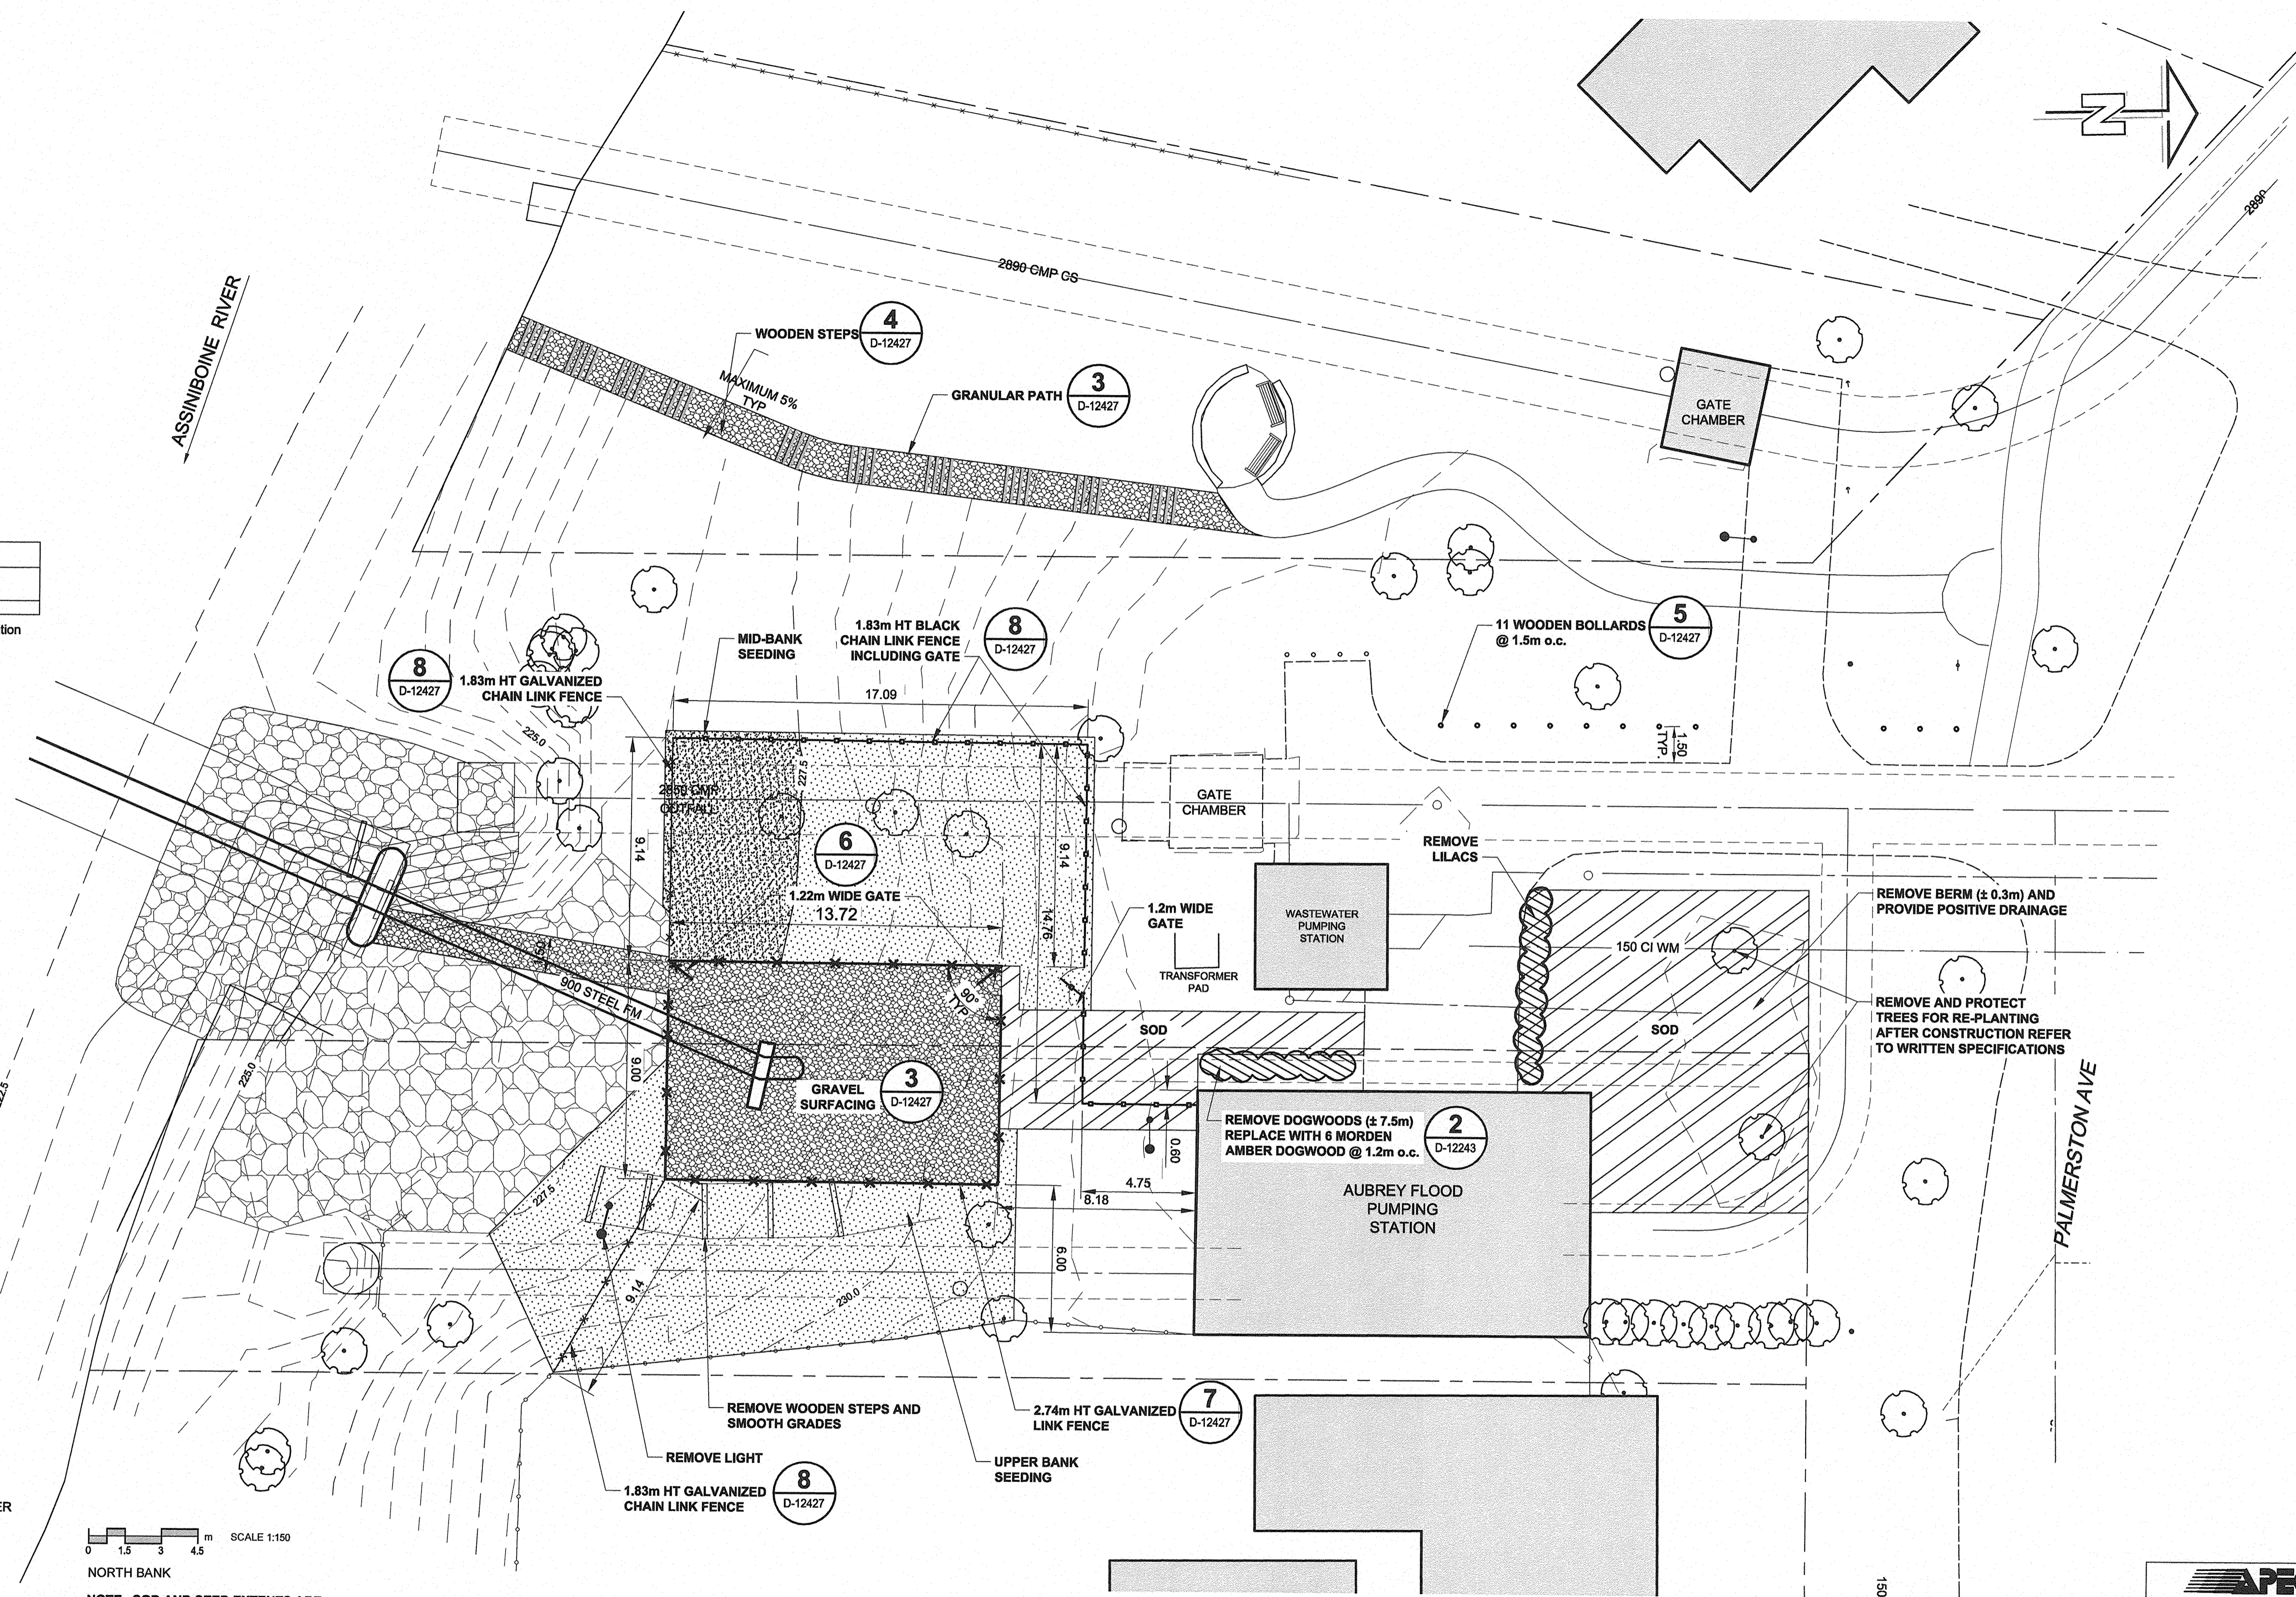

150 WM	WATERMAIN	150 WM	CURB STOP	150 WM	WATERMAIN	150 WM
	HYDRANT		REDUCER		HYDRANT	
	VALVE		COUPLING		VALVE	
	LAND DRAINAGE SEWER		ANODE		LAND DRAINAGE SEWER	
	WASTE WATER SEWER		HYDRO		WASTE WATER SEWER	
	MANHOLE		MTS		MANHOLE	
	CATCH BASIN		GAS		CATCH BASIN	
	CURB INLET		TESTHOLE		CURB INLET	
	CULVERT		LAMP STANDARD		CULVERT	
	PIPE ABANDONMENTS		SURVEY BAR		PIPE ABANDONMENTS	
	EXISTING		LEGEND - PLAN		NEW	
	EXISTING		LEGEND - PLAN		NEW	

**LOCATION APPROVED UNDERGROUND STRUCTURES**

SUPR. U/G STRUCTURES	DATE

NOTE: LOCATION OF UNDERGROUND STRUCTURES AS SHOWN ARE BASED ON THE BEST INFORMATION AVAILABLE. BUT NO GUARANTEE IS GIVEN THAT ALL EXISTING UTILITIES ARE SHOWN OR THAT THE GIVEN LOCATIONS ARE EXACT. CONFIRMATION OF EXISTENCE AND EXACT LOCATION OF ALL SERVICES MUST BE OBTAINED FROM THE INDIVIDUAL UTILITIES BEFORE PROCEEDING WITH CONSTRUCTION.

**AECOM**

DESIGNED BY: LJV  
DRAWN BY: WJD/LJV  
HOR. SCALE: AS NOTED  
VERT. SCALE: NA

CHECKED BY: [Signature]  
APPROVED BY: [Signature]  
RELEASED FOR CONSTRUCTION: [Date]

DATE: [Date]

PROFESSIONAL'S SEAL  
L. JOY VIBERG  
member no. 125  
12/11/01  
CONSULTANT DRAWING NO.  
D265-230-02\_01-L-1002\_RX.dwg

**THE CITY OF WINNIPEG WATER AND WASTE DEPARTMENT**

**REHABILITATION / REPLACEMENT OF THE MID TOWN FEEDERMAIN AT THE ASSINIBOINE RIVER**

LANDSCAPE REVEGETATION PLAN NORTH BANK

SHEET 18 OF 19  
CITY DRAWING NUMBER  
**D-12243**  
REV 2

BID OPPORTUNITY NO. 830-2012