



SEE DWG C-203

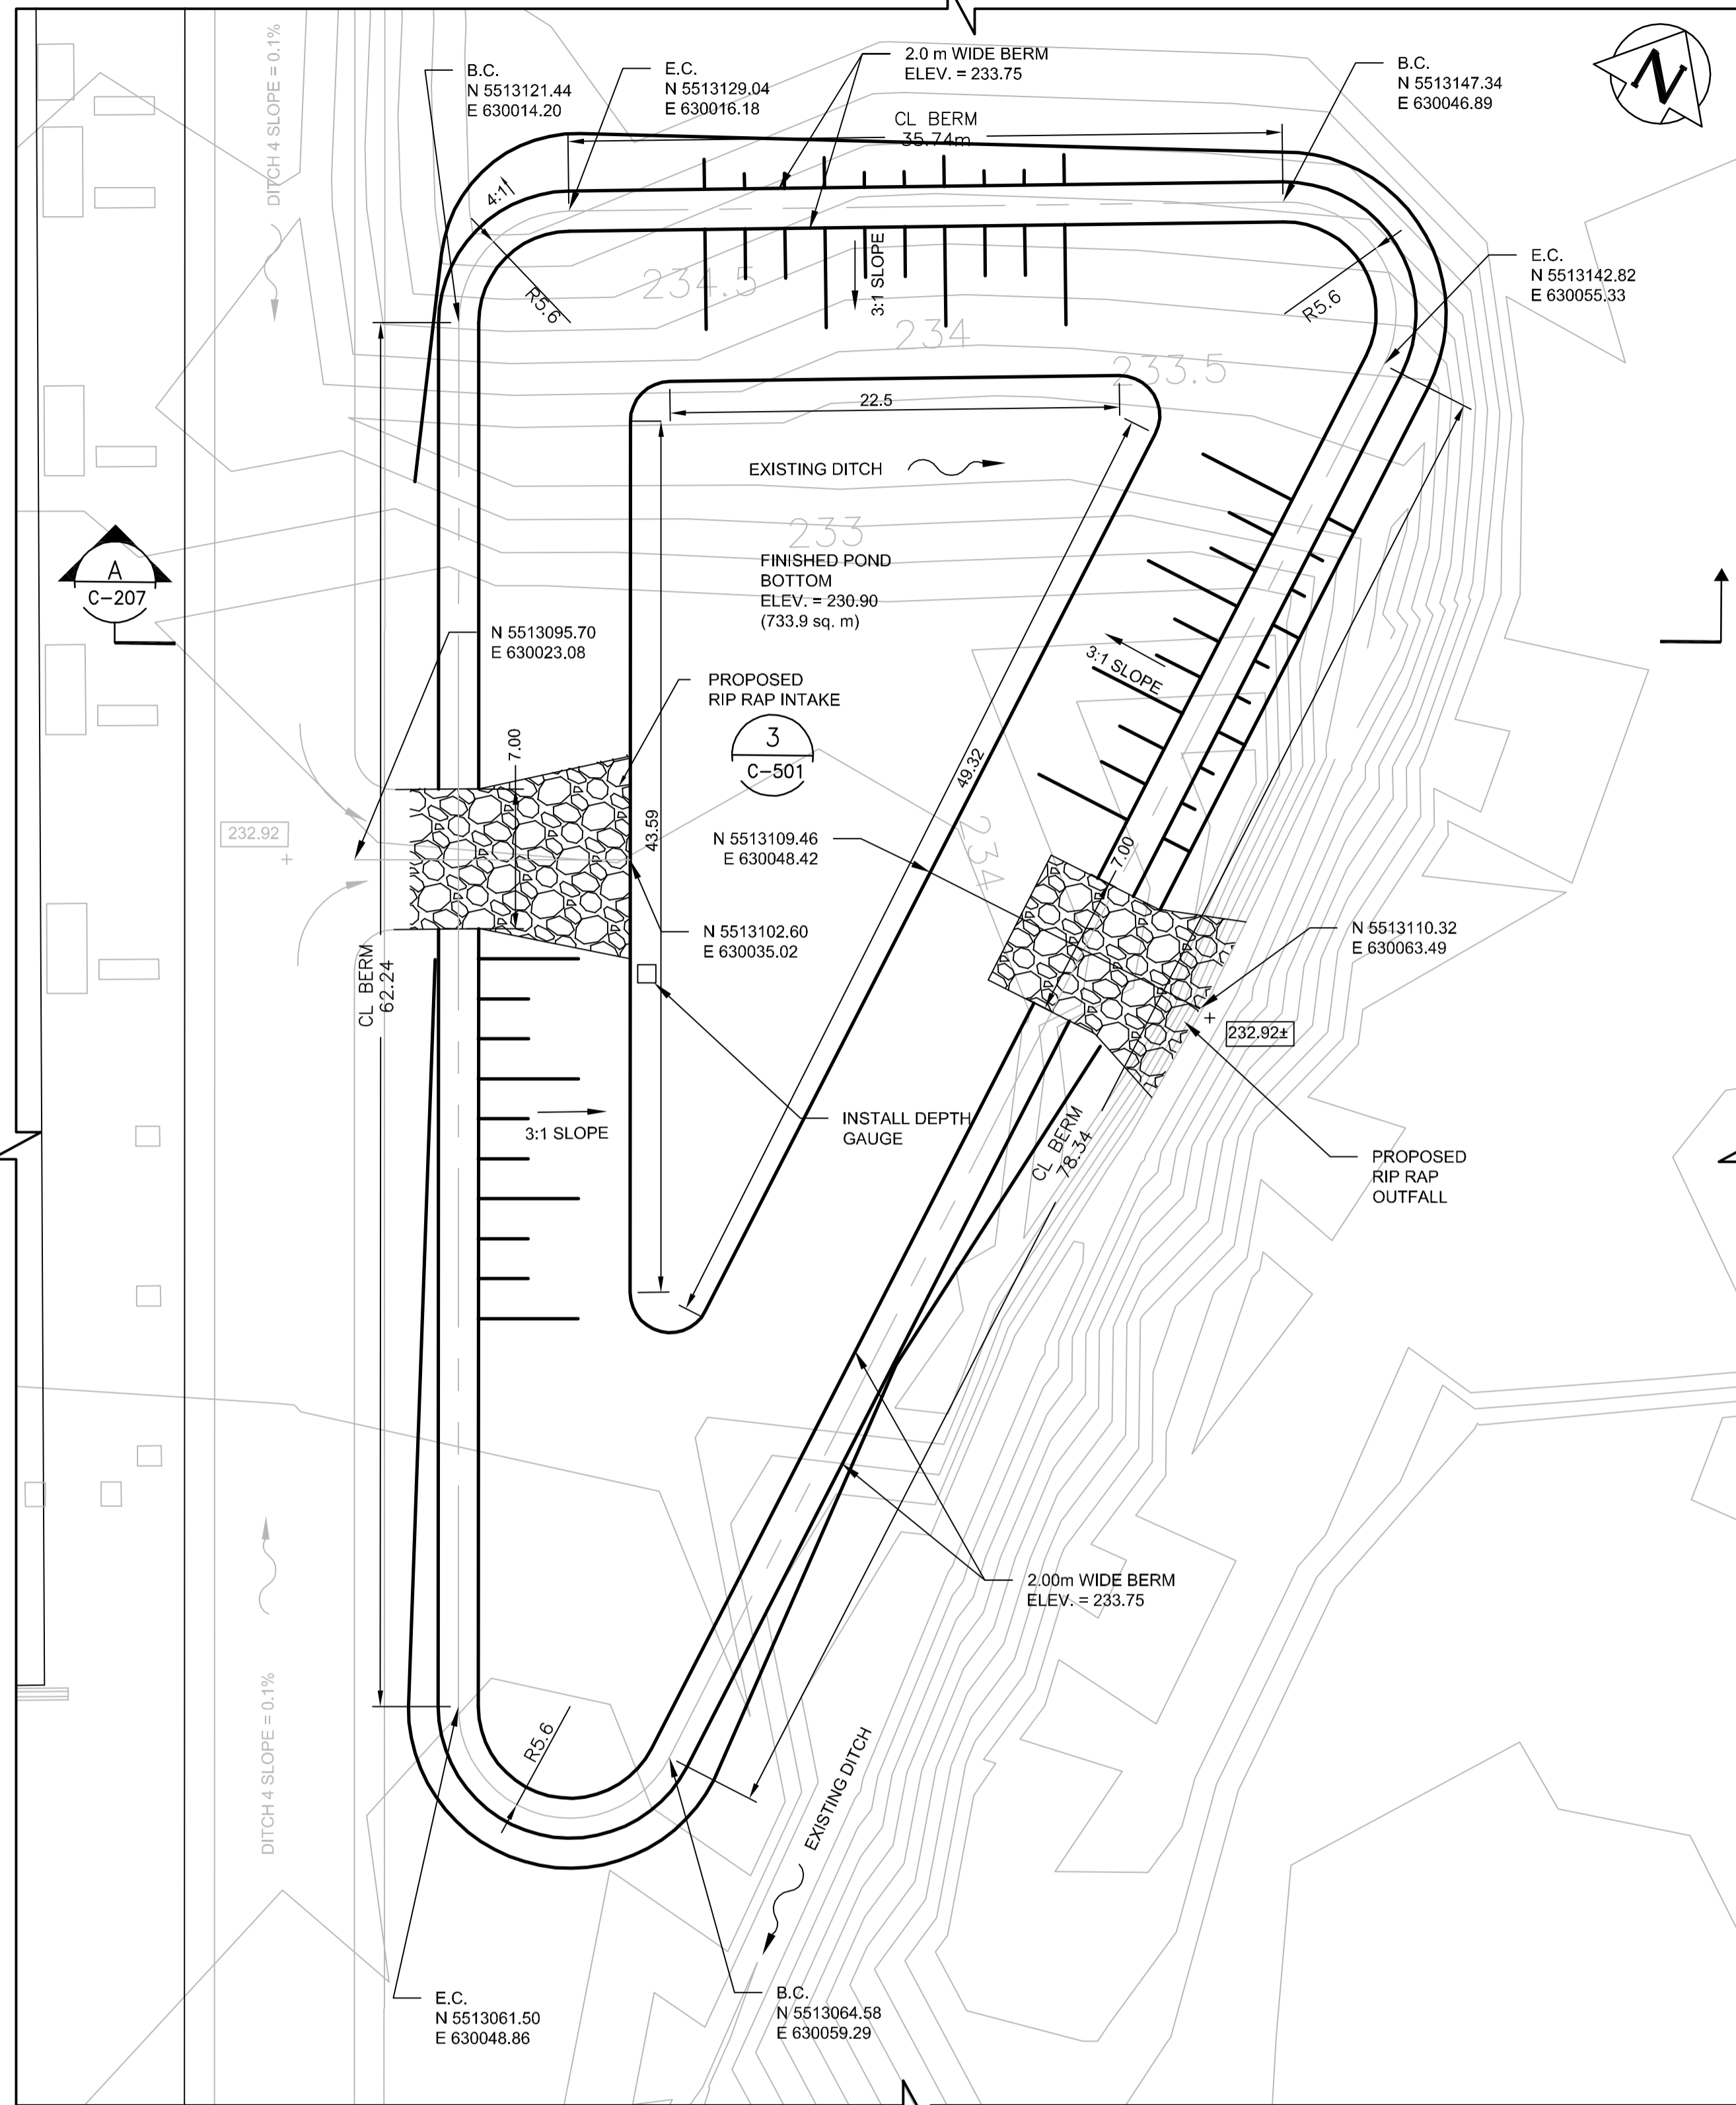

1 BIOSOLIDS POND PLAN
1:250



SEE DWG C-202

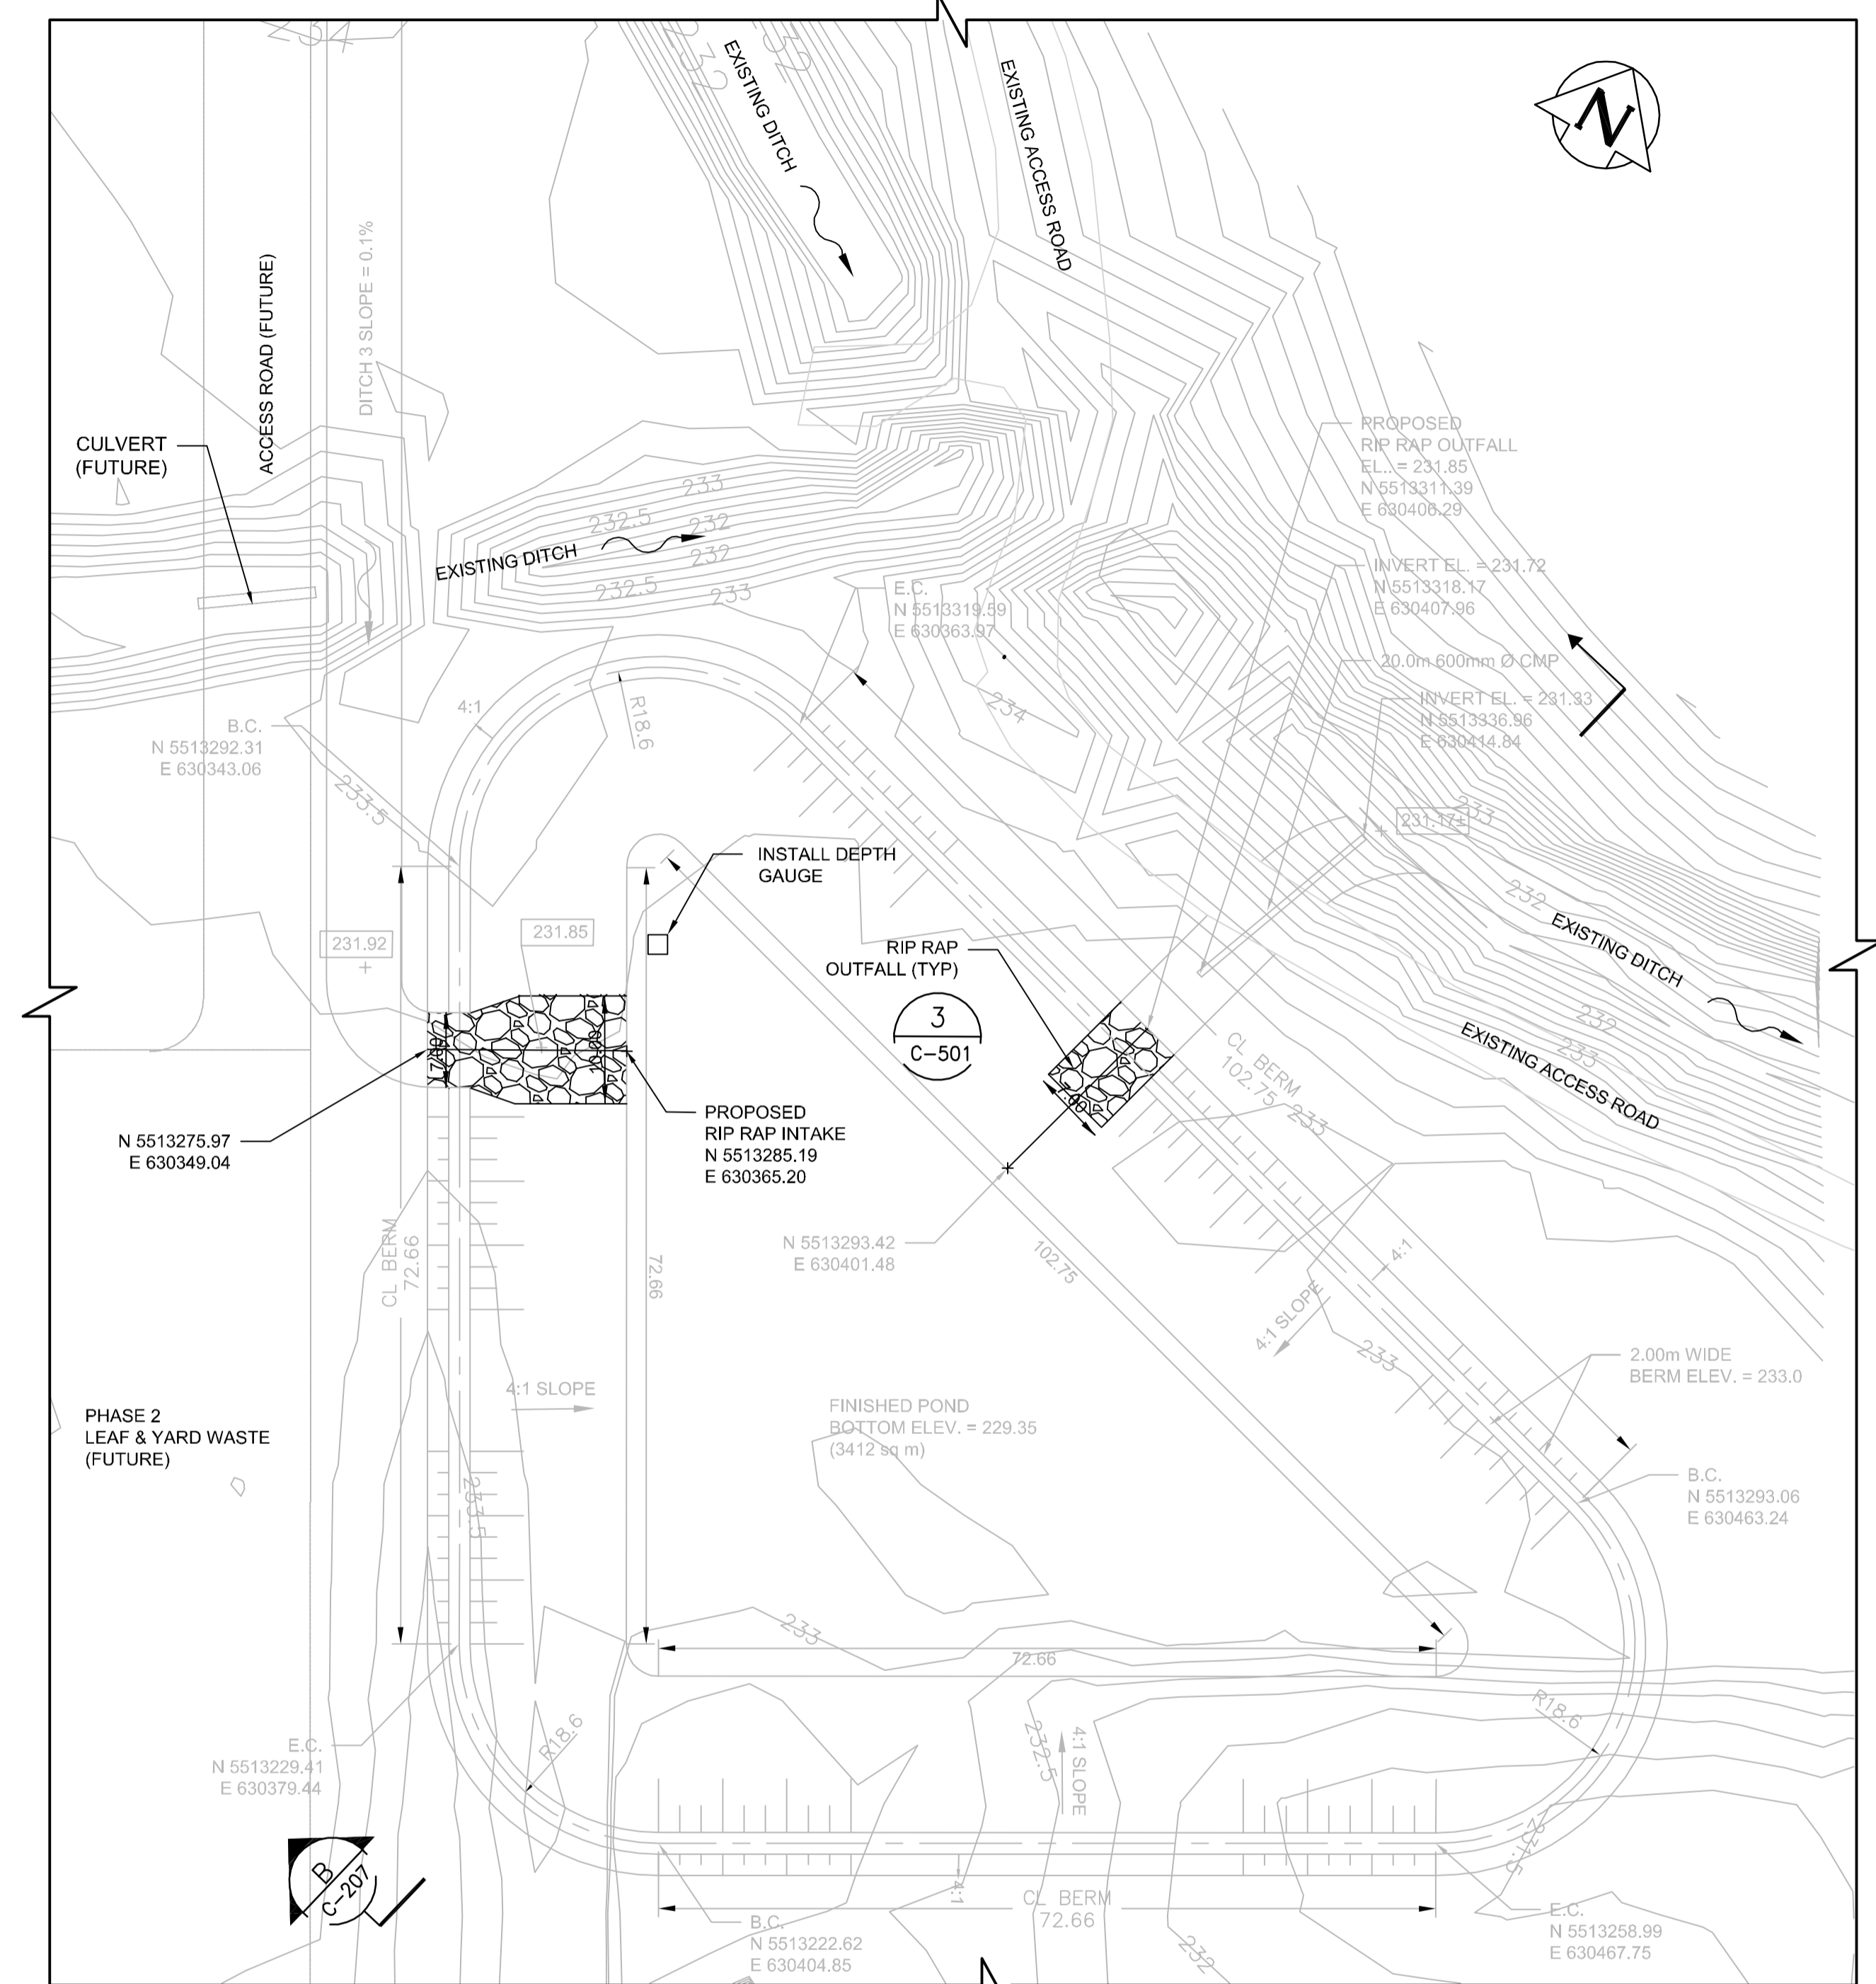

2 LEAF & YARD WASTE POND PLAN (BY OTHERS)
1:500



NOTE:
— EXISTING / BY OTHERS
— NEW WORK TO BE SUPPLIED AND INSTALLED


BIOSOLIDS COMPOSTING PAD
SEE DWG C-203



B.M. ELEV.			
CONSTRUCTION COMPLETION DATE: YYYY MM DD			
DESIGNED BY	BW	CHECKED BY	BW
DRAWN BY	GH	APPROVED BY	BM
SCALE: HORIZONTAL	AS NOTED	RELEASED FOR CONSTRUCTION	
SCALE: VERTICAL	N/A	DATE	2013 01 25
ISSUED FOR CONSTRUCTION	13/01/25	GMH	
NO.	REVISIONS	DATE	BY

CH2MHILL

DESIGNED BY	BW	CHECKED BY	BW
DRAWN BY	GH	APPROVED BY	BM
SCALE: HORIZONTAL	AS NOTED	RELEASED FOR CONSTRUCTION	
SCALE: VERTICAL	N/A	DATE	2013 01 25
ISSUED FOR CONSTRUCTION	13/01/25	GMH	
NO.	REVISIONS	DATE	BY

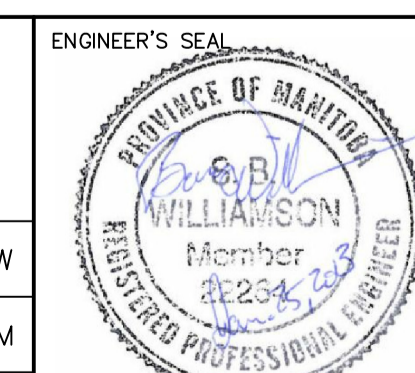

CONSULTANT DRAWING NUMBER
C-206

THE CITY OF WINNIPEG
WATER AND WASTE DEPARTMENT
ENGINEERING DIVISION

Winnipeg

BRADY ROAD RESOURCE MANAGEMENT FACILITY
LEAF AND YARD WASTE AND
PILOT BIOSOLIDS COMPOSTING

CIVIL
BIOSOLIDS POND & L&YW POND PLAN

SHEET 8 OF 45
CITY DRAWING NUMBER
1-0400B-C0006-001-00

BID OPPORTUNITY: 839-2012

FILE PATH: C:\pwworkdir\ch2mhill_wbg\jortez1\d0198664\
FILE NAME: C-206.dwg