


WATER SERVICE INFORMATION

ADDRESS	SIZE (mm) MATERIAL (STREET)	SIZE (mm) MATERIAL (PROP.)	SHORT & LONG MEASUREMENT	CORP. LOCATION	REMARKS
70 CORNISH AVE	20 LEAD	16 LEAD	3.10 W NE HSE CRN	2.7 W OF S/C	RENEW TO R. W/ 20 COPPER
76 CORNISH AVE	20 LEAD	12 COPPER	14.48 W NE HSE CRN	OPP S/C	RENEW TO R. W/ 20 COPPER
2 MIDDLE GATE	20 COPPER	20 COPPER	4.75 E NW HSE CRN	2.2 W OF S/C	SERV. OFF CORNISH
			10.95 WML MIDDLE		

*SERVICES TO BE RENEWED TO R. ALL OTHERS TO BE RECONNECTED

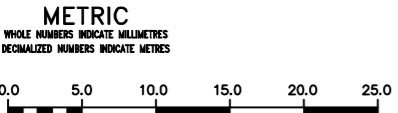

WARNING

IF POWER EQUIPMENT OR EXPLOSIVES ARE TO BE USED FOR EXCAVATION ON THIS PROJECT THE CONTRACTOR MUST:

- 1) NOTIFY THE GAS COMPANY OF THE PROPOSED LOCATION OF EXCAVATION.
- 2) TAKE PRECAUTION TO AVOID DAMAGE TO GAS COMPANY INSTALLATIONS.

SEE PROVINCIAL REGULATION 210/72 FOR DETAILS

LOCATION APPROVED UNDERGROUND STRUCTURES

SUPV. U/G STRUCTURES COMMITTEE DATE

NOTE: LOCATION OF UNDERGROUND STRUCTURES AS SHOWN ARE BASED ON THE BEST INFORMATION AVAILABLE BUT NO GUARANTEE IS GIVEN THAT ALL EXISTING UTILITIES ARE SHOWN OR THAT THE GIVEN LOCATIONS ARE EXACT. CONFIRMATION OF EXISTENCE AND EXACT LOCATION OF ALL SERVICES MUST BE OBTAINED FROM THE INDIVIDUAL UTILITIES BEFORE PROCEEDING WITH CONSTRUCTION.

NO.	REVISIONS	DATE	BY

DESIGNED BY	SC	CHECKED BY	SC
DRAWN BY	CJH	APPROVED BY	KZ
SCALE:		RELEASED FOR CONSTRUCTION	
HORIZONTAL	1:250	K.R. ZUREK	
VERTICAL	1:50		
DATE	2013 05 06	DATE	13-05-06

ENGINEER'S SEAL

ORIGINAL SIGNED BY
S.R.J. COUNROYER
13-05-06

CONSULTANT DRAWING NUMBER

THE CITY OF WINNIPEG
WATER AND WASTE DEPARTMENT
ENGINEERING DIVISION

2013 WATER RENEWALS

CORNISH AVENUE
SHERBROOK STREET TO
FURBY STREET

SHEET 3 OF 9
CITY DRAWING NUMBER
D-13214