
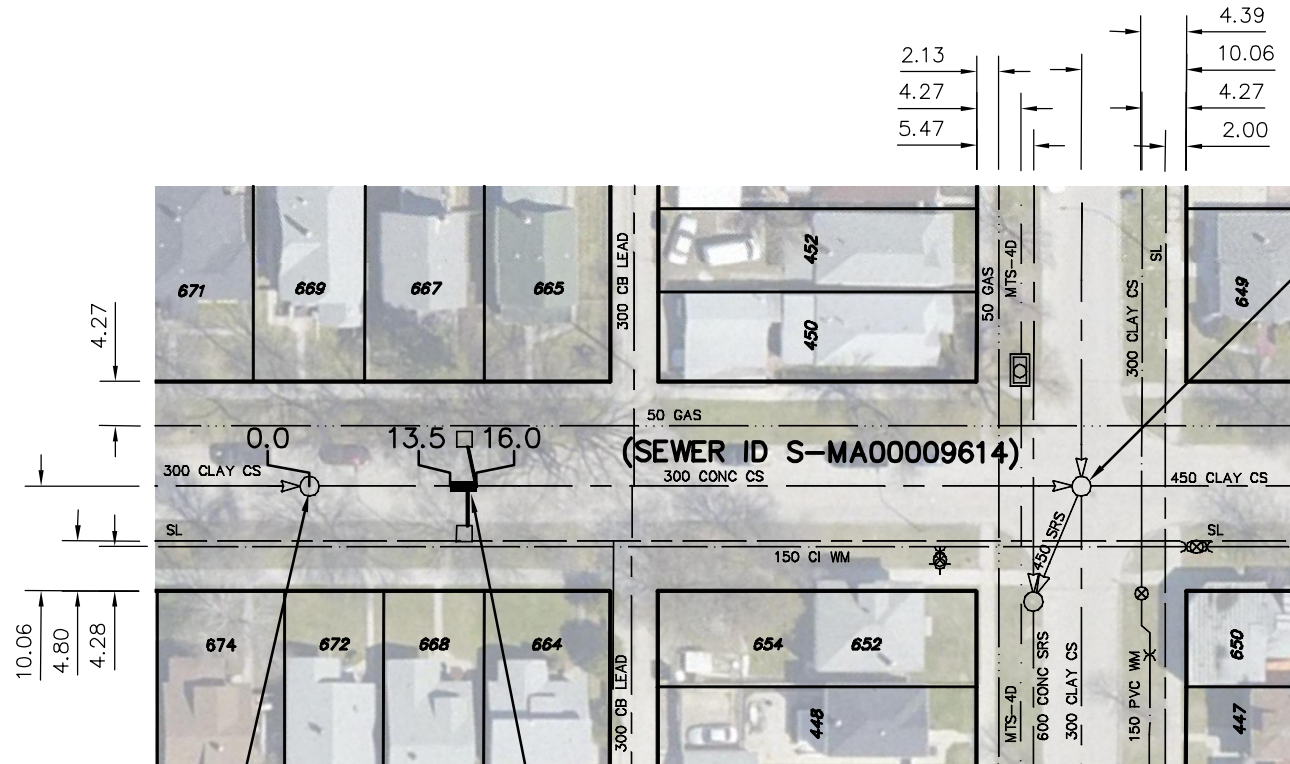


ANDERSON AVENUE

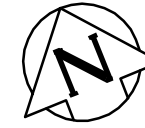

S-MH00006267
 RIM 231.35
 INV N 227.21
 INV E 227.16
 INV S 227.21
 INV W 227.16

SEWER JUNCTION INFORMATION FROM SEWER VIDEO INSPECTION		
SEWER ID S-MA00009614		
DISTANCE FROM MH ID S-MH00006184		
DISTANCE	DIAMETER	CLOCK
4.9	150	10
5.8	150	2
12.6	150	2
14.2	150	2
15.2	150	10
20.3	150	10
28.0	150	2
28.0	150	10
31.6	150	9
32.5	150	3
49.1	150	9
63.1	150	3

S-MH00006184
 RIM 231.30
 INV E 227.89
 INV W 227.89

2.5 OF 300 SDR35 PVC SEWER REPAIR (SD-022A) INCLUDING 2 SERVICE CONNECTIONS. REPLACE 10.0 OF 250 SDR35 PVC CATCH BASIN LEAD.

MCKENZIE ST

WARNING

IF POWER EQUIPMENT OR EXPLOSIVES ARE TO BE USED FOR EXCAVATION ON THIS PROJECT THE CONTRACTOR MUST:

- 1) NOTIFY THE GAS COMPANY OF THE PROPOSED LOCATION OF EXCAVATION.
- 2) TAKE PRECAUTION TO AVOID DAMAGE TO GAS COMPANY INSTALLATIONS.

SEE PROVINCIAL REGULATION 210/72 FOR DETAILS

METRIC

WHOLE NUMBERS INDICATE MILLIMETRES
 DECIMALIZED NUMBERS INDICATE METRES



LOCATION APPROVED
 UNDERGROUND STRUCTURES

SUPV. U/G STRUCTURES COMMITTEE DATE

NOTE:
 LOCATION OF UNDERGROUND STRUCTURES AS SHOWN ARE BASED ON THE BEST INFORMATION AVAILABLE BUT NO GUARANTEE IS GIVEN THAT ALL EXISTING UTILITIES ARE SHOWN OR THAT THE GIVEN LOCATIONS ARE EXACT. CONFIRMATION OF EXISTENCE AND EXACT LOCATION OF ALL SERVICES MUST BE OBTAINED FROM THE INDIVIDUAL UTILITIES BEFORE PROCEEDING WITH CONSTRUCTION.

B.M. ELEV.			
CONSTRUCTION COMPLETION DATE: YYYY MM DD			
NO.	REVISIONS	DATE	BY

DESIGNED BY	TS	CHECKED BY	SC
DRAWN BY	MA	APPROVED BY	KZ
SCALE:	1:750		
HORIZONTAL			
VERTICAL			
DATE	2014 01 03	RELEASED FOR CONSTRUCTION	
PLOT DATE:	2014 01 03		

ENGINEER'S SEAL
 ORIGINAL SIGNED BY
S.R.J. COURNOYER
 14-01-06
 CONSULTANT DRAWING NUMBER
 -



THE CITY OF WINNIPEG
 WATER AND WASTE DEPARTMENT
 ENGINEERING DIVISION

2013 SEWER RENEWALS AND REPAIRS

ANDERSON AVENUE
 1ST MH W OF MCKENZIE STREET TO
 MH AT MCKENZIE STREET

SHEET 5 OF 32
 CITY DRAWING NUMBER

10696