
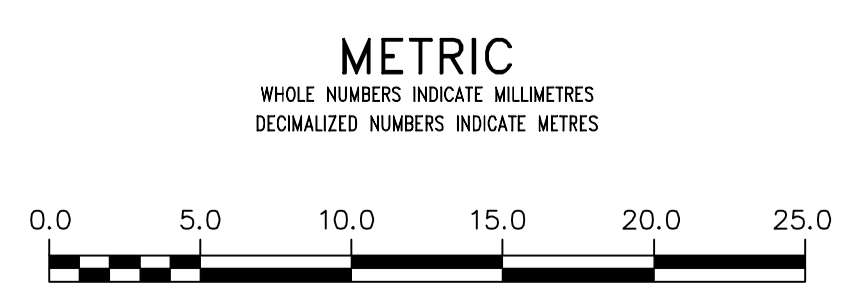


FOR SEWER SERVICE INFORMATION
SEE DWG. 10724

NOTE: CHAINAGES SHOWN ARE ALONG
N. R. OF NOTRE DAME ST.

CAUTION:
GAS ON N SIDE OF
NOTRE DAME ST

NOTRE DAME STREET

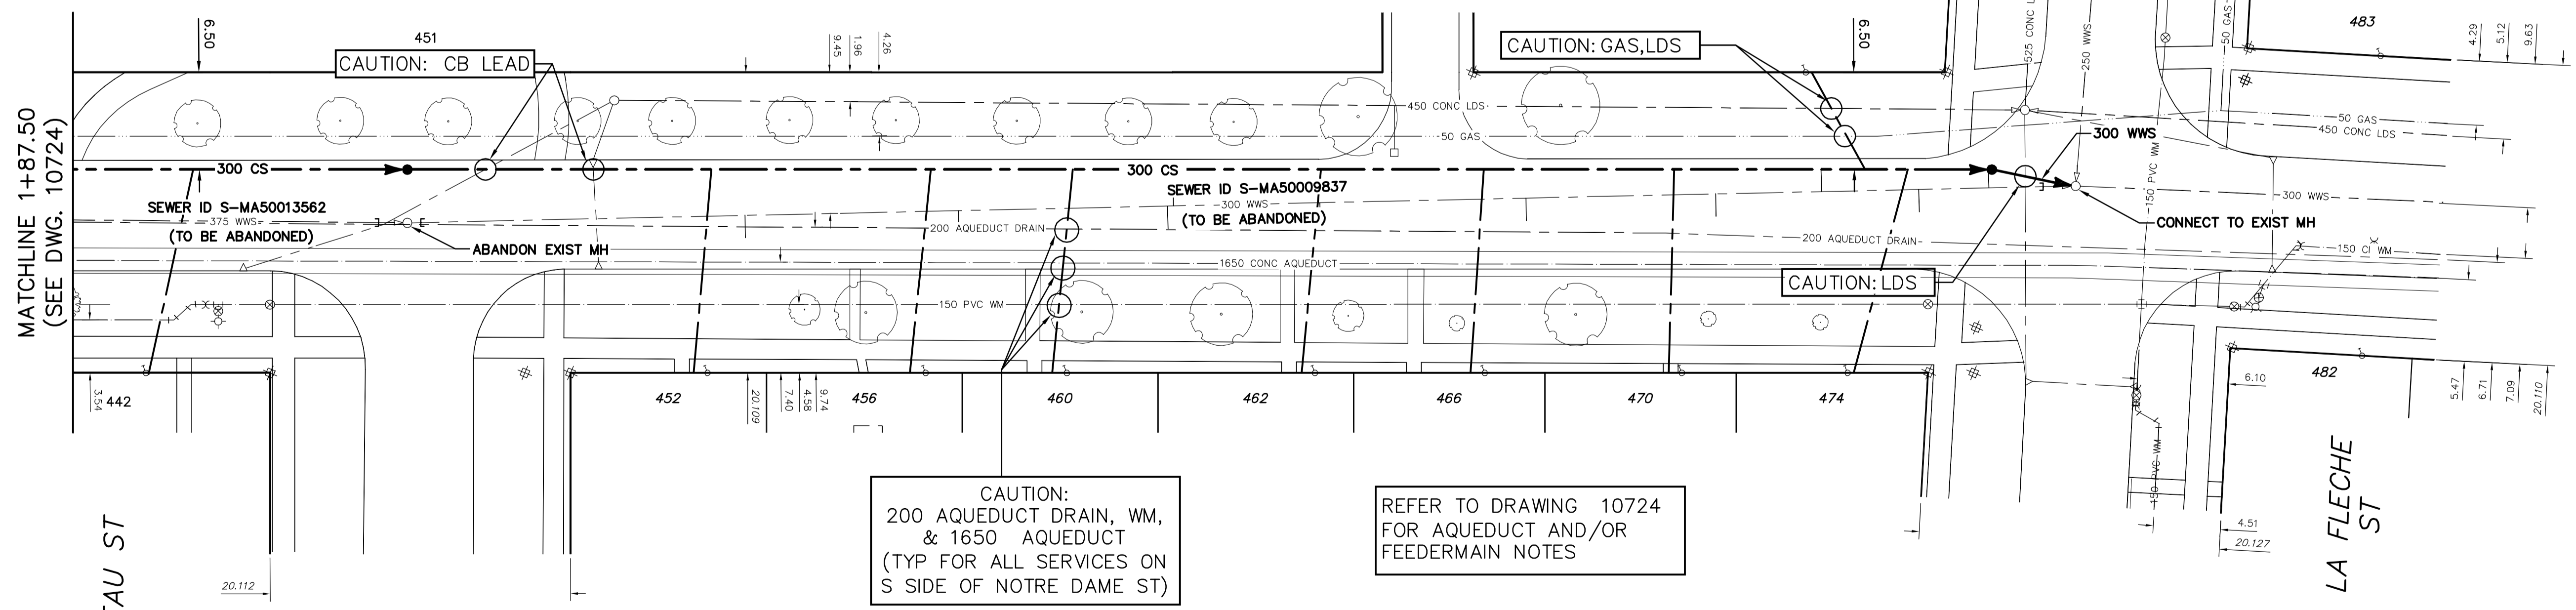

WARNING
IF POWER EQUIPMENT OR EXPLOSIVES
ARE TO BE USED FOR EXCAVATION ON
THIS PROJECT THE CONTRACTOR MUST:
1) NOTIFY THE GAS COMPANY OF THE
PROPOSED LOCATION OF EXCAVATION.
2) TAKE PRECAUTION TO AVOID DAMAGE
TO GAS COMPANY INSTALLATIONS.
SEE PROVINCIAL REGULATION 210/72 FOR DETAILS

LOCATION APPROVED
UNDERGROUND STRUCTURES
SUPV. U/G STRUCTURES COMMITTEE DATE
NOTE:
LOCATION OF UNDERGROUND STRUCTURES AS
SHOWN ARE BASED ON THE BEST INFORMATION
AVAILABLE BUT NO GUARANTEE IS GIVEN THAT ALL
EXISTING UTILITIES ARE SHOWN OR THAT THE GIVEN
LOCATIONS ARE EXACT. CONFIRMATION OF
EXISTENCE AND EXACT LOCATION OF ALL
SERVICES MUST BE OBTAINED FROM THE INDIVIDUAL
UTILITIES BEFORE PROCEEDING WITH CONSTRUCTION.

B.M. ELEV.	
CONSTRUCTION COMPLETION DATE: YYYY MM DD	
DESIGNED BY	TS
CHECKED BY	SC
DRAWN BY	RS
APPROVED BY	KZ
SCALE:	
HORIZONTAL	1:250
VERTICAL	1:50
DATE	2014 01 02
RELEASED FOR CONSTRUCTION	
DATE	
NO.	REVISIONS
DATE	BY
DATE	2014 01 03

ENGINEER'S SEAL	ORIGINAL SIGNED BY S.R.J. COURNOYER 14-01-06
CONSULTANT DRAWING NUMBER	

ENGINEER'S SEAL

THE CITY OF WINNIPEG
WATER AND WASTE DEPARTMENT
ENGINEERING DIVISION

2013 SEWER RENEWALS AND REPAIRS

NOTRE DAME STREET
MH AT NADEAU STREET TO
MH AT LA FLECHE STREET

SHEET 29 OF 32
CITY DRAWING NUMBER 10726

BID OPPORTUNITY: 1066-2013
CONTRACT NUMBER: 14
FILE PATH: R:\DRAWINGS\SEWER\2013_RENEWALS\EPFR's and Renewals\Contract #14\
FILE NAME: NOTREDAME_FULL RENEWAL.dwg