

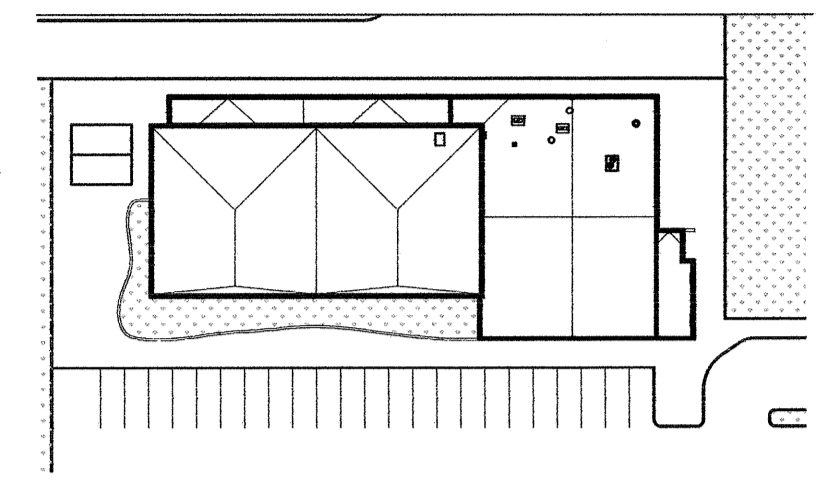


Ownership of Documents:
Drawings and specifications as instruments of service are and shall remain the property of the Architect whether the project for which they are made is executed or not. They are not to be used by the owner on other projects or extensions to this project except by agreement in writing and with appropriate compensation to the Architect.

This drawing shall not be scaled. Follow given dimensions only.

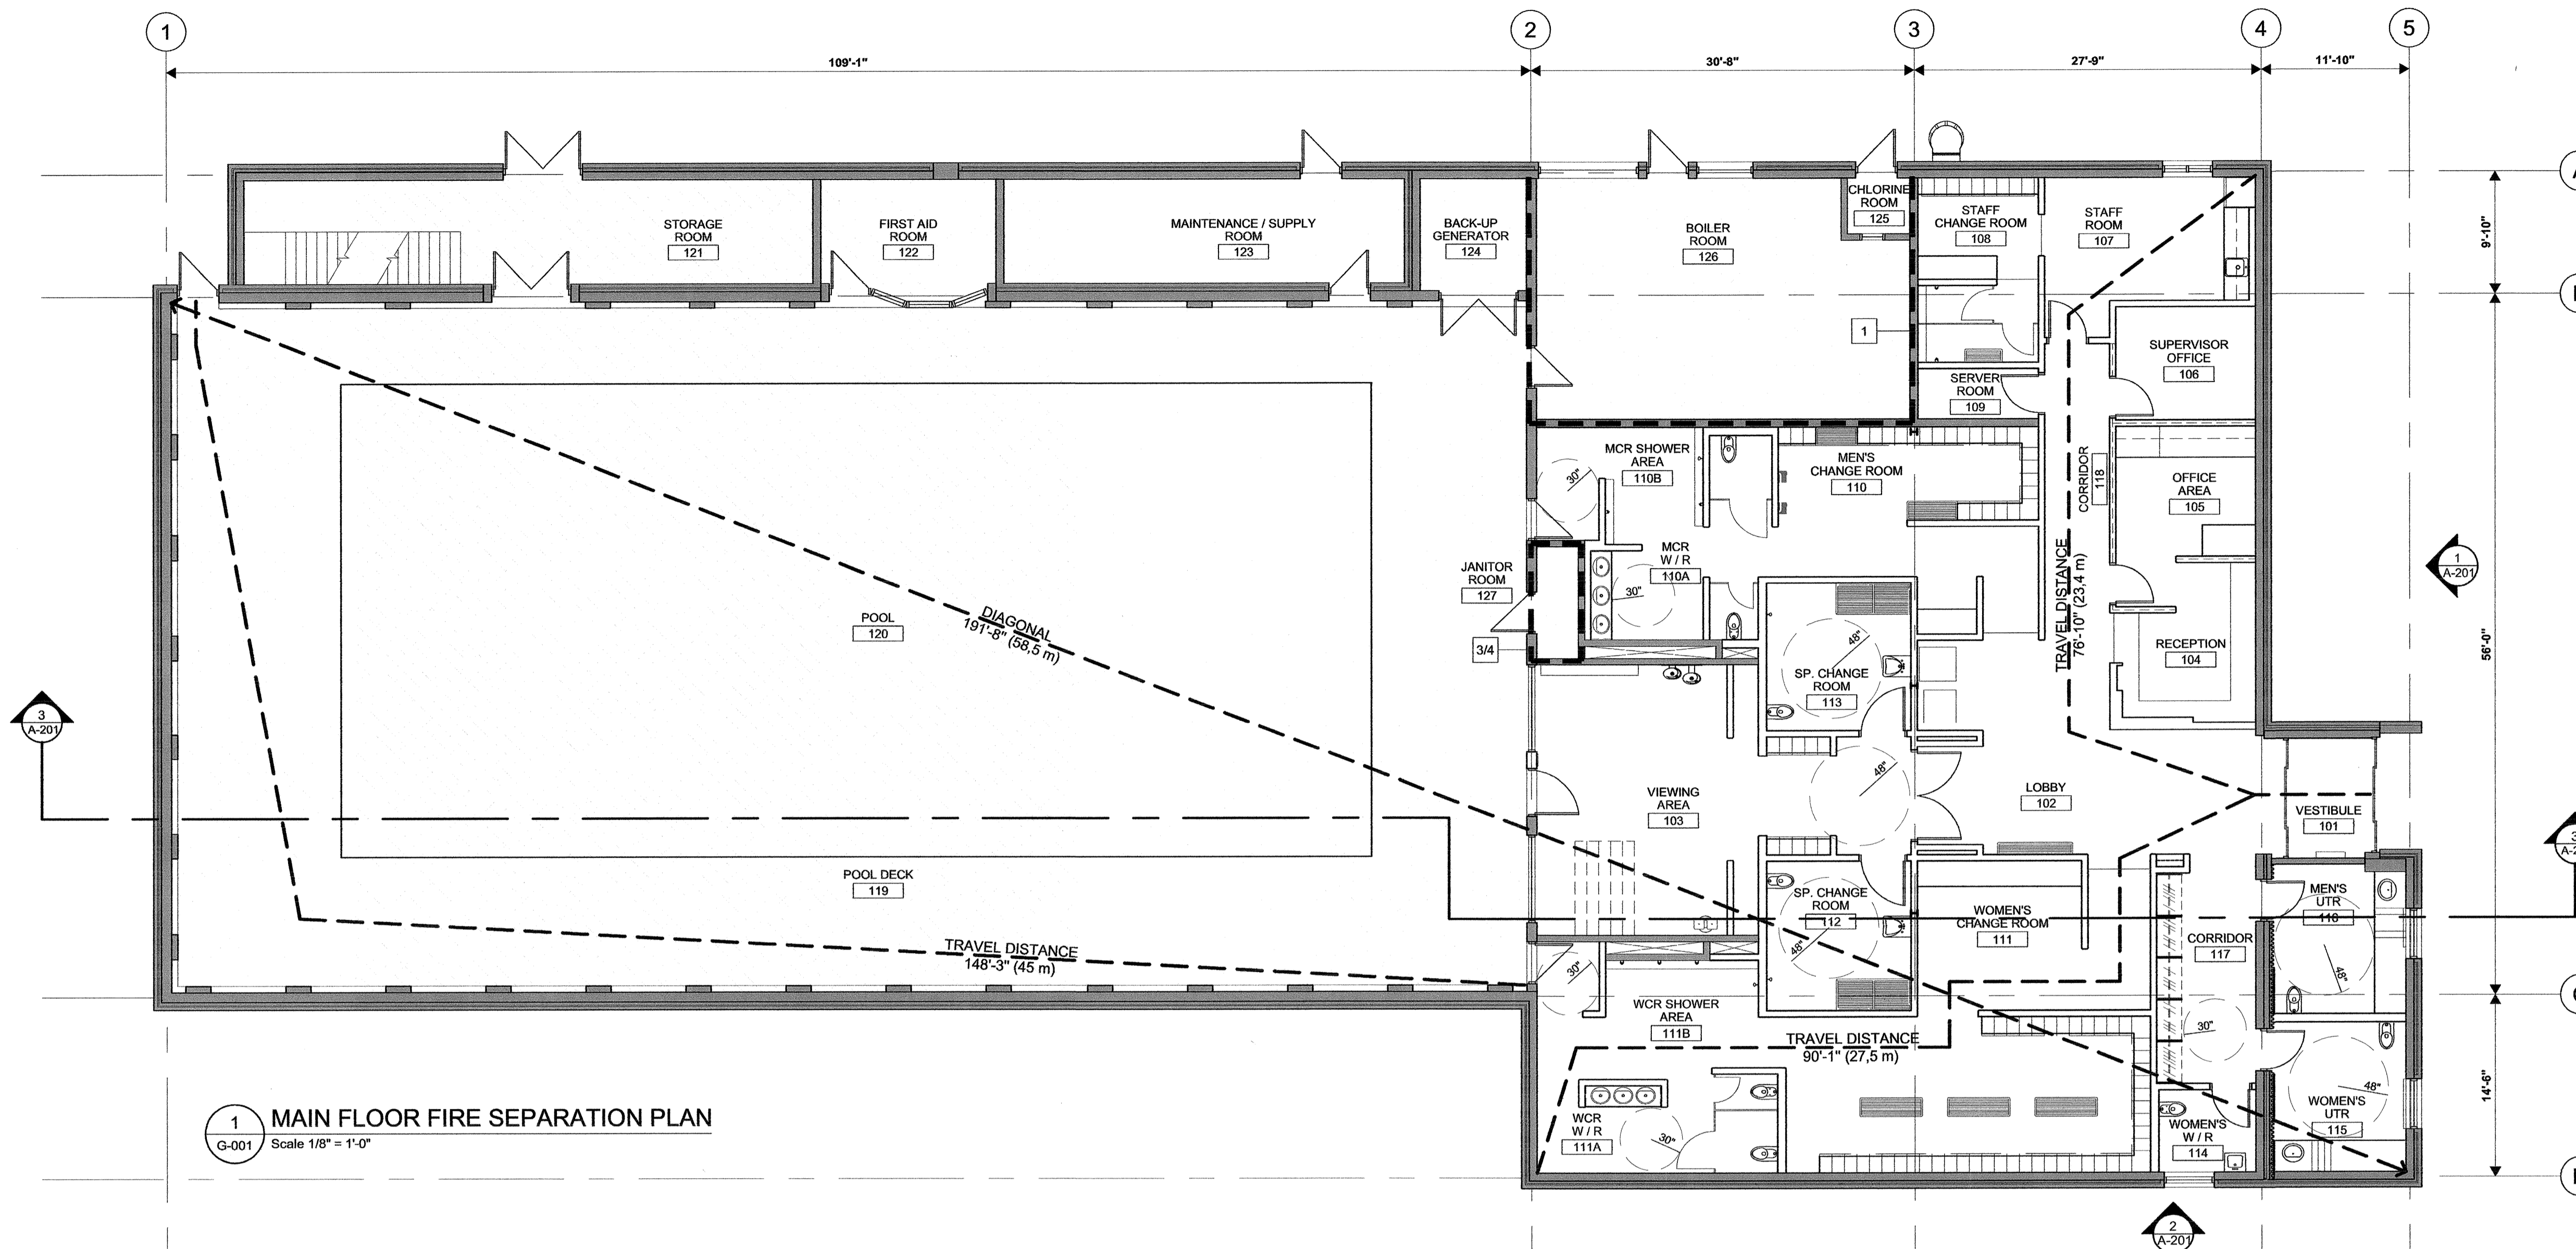

KEY PLAN

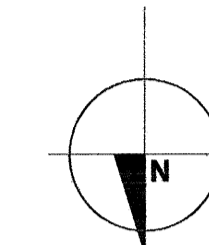

1 MAIN FLOOR FIRE SEPARATION PLAN
Scale 1/8" = 1'-0"

CODE REFERENCE

3.1 General
Building Area: Existing: 12 673 s.f. (1177 s.m.)
Building Height: 1 Storey
Facing Number of Streets: 3
Building is not sprinklered
Major Occupancy: Group A, Division 3 (3.1.2.1.)
CONFORMING CONSTRUCTION
Group A, Division 3, 1 Storey, combination combustible/non combustible
3.1.17. Occupant Load table: (3.1.17.)

Room	Area	Occupant Load
103 Viewing Area	447 s.f. (41.5 m ²)	= 56
104 Reception	133 s.f. (12.3 m ²)	= 2
105 Office Area	136 s.f. (12.6 m ²)	= 2
106 Supervisor Office	101 s.f. (9.4 m ²)	= 2
107 Staff Room +	208 s.f. (19.3 m ²)	= 21
108 Staff Change Room		
109 Server Room	39 s.f. (3.6 m ²)	= 1
121 Storage Room	309 s.f. (28.7 m ²)	= 1
122 First Aid Room	129 s.f. (12.0 m ²)	= 3
123 Maintenance/Supply Room	269 s.f. (25.0 m ²)	= 1
125 Chlorine Room	30 s.f. (2.8 m ²)	= 1
127 Janitor Room	23 s.f. (2.1 m ²)	= 1
Occupant Load:	1824 s.f. (169.3 m ²)	= 91


Pool Bathing Load
119 Pool Tank, Pool Desk, Change Rooms = 150
Total Occupant Load = 241

ABBREVIATION LEGEND

ACT	ACOUSTICAL CEILING TILE
ADO	AUTOMATIC DOOR OPENER
AFF	ABOVE FINISHED FLOOR
BB	BULLETIN BOARD
BBS	BABY CHANGE STATION
CC	CONCRETE BLOCK
CG	CORNER GUARD
CH	COLLAPSIBLE HOOK
CMU	CONCRETE UNIT MASONRY
CT	CERAMIC TILE
EPT	EPOXY PAINT
FD	FLOOR DRAIN
GB	GRAB BAR
GL	GLASS
H	HEIGHT
HD	HAND/HAIR DRYER
HFS	HANDS FREE SINK
LF	LIGHT FIXTURE
MIR	MIRROR
ND	NAPKIN DISPOSAL
N.I.C	NOT IN CONTRACT
O/H	OVER HEAD
PT	PAINT
PTD	PAPER TOWEL DISPENSER
P.LAM	PLASTIC LAMINATE
RES	RUBBER WALL BASE
RD	ROOF DRAIN
SD	SOAP DISPENSER
SG	SIGNAGE
SH	SHelf
SB	SHOWER BENCH
SS	STAINLESS STEEL
T.O.	TOP OF
TPD	TOILET PAPER DISPENSER
TS	TRANSFER BENCH
WR	WASTE RECEPTACLE

SYMBOL LEGEND

	FRR (HR) PARTITION TYPE
	ROOM NAME AND NUMBER
	WALL, CEILING TO BE DEMOLISHED
	EXISTING TO REMAIN
	SALVAGED EQUIPMENT / FIXTURE / FURNITURE RELOCATED
	NEW WALL TO BE CONSTRUCTED
	NOT IN CONTRACT
	DOOR AND FRAME TO BE REMOVED
	EXISTING DOOR AND FRAME TO REMAIN
	NEW DOOR AND FRAME TO BE INSTALLED
	ACOUSTICAL TILE CEILING GRID SYSTEM
	RECESSED FLUORESCENT LIGHT FIXTURE
	EXISTING RECESSED FLUORESCENT LIGHT FIXTURE TO BE RELOCATED
	RECESSED LIGHT FIXTURE REFER TO SPECIFICATIONS FOR TYPE
	VERTICAL WALL MOUNTED FLUORESCENT LIGHT FIXTURE REFER TO SPECIFICATIONS FOR TYPE
	RECESSED POT LIGHT REFER TO SPECIFICATIONS FOR TYPE
	SUPPLY AIR DIFFUSER
	RETURN AIR GRILLE
	EXHAUST FAN (REFER TO MECHANICAL CONSULTANT DRAWINGS FOR DETAILS)
	HOIST
	HEAT DETECTOR

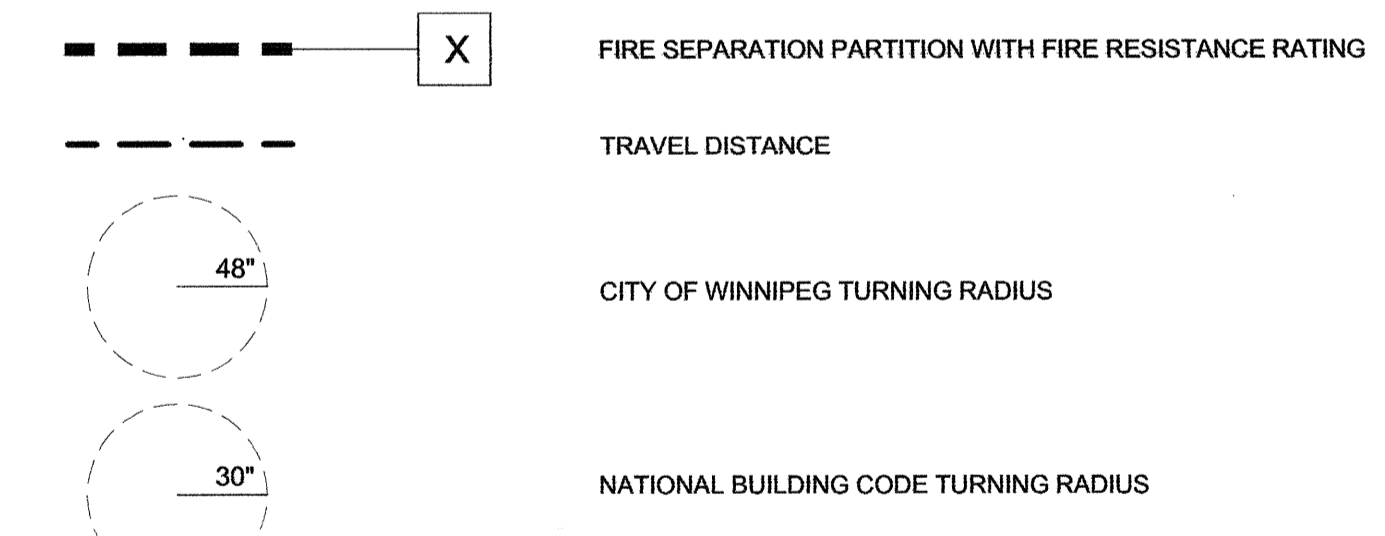

ARCHITECT / PRIME CONSULTANT
SYNYSHYN ARCHITECTURE + INTERIOR DESIGN INC.
MANITOBA • ALBERTA
T: 204.947-1100 F: 204.956-5742
603-63 Albert Street Winnipeg, Manitoba R3B 1G4 Canada info@synyshyn.com www.synyshyn.com

ENGINEERING CONSULTANT
KGS GROUP
865 Waverley Street Winnipeg, Manitoba R3T 8P4 Canada
T: 204.896.1209 F: 204.896.0754

ENGINEERING CONSULTANT
CROSIER KILGOUR & PARTNERS Ltd.
300-275 Carlton Street Winnipeg, Manitoba R3C 8R6 Canada
T: 204.943.7501 F: 204.943.7507

OWNER
CITY OF WINNIPEG
Planning, Property and Development Department
Municipal Accommodations Division
300-65 Garry Street Winnipeg, Manitoba R3C 4K4 Canada

PROJECT TITLE
MARGARET GRANT POOL INTERIOR RENOVATIONS
BID OPPORTUNITY NO.12-2013
685 DALHOUSIE DRIVE
DRAWING TITLE

FIRE SEPARATION PLAN,
BUILDING CODE ANALYSIS AND
SYMBOL & ABBREVIATION LEGENDS

DESIGNED BY JS DRAWN BY LB
ISSUE DATE 02.06.2013 REVISION No.
PROJECT No. 12904 DRAWING No. **G-001**