



BILL OF MATERIALS

MK. NO.	QTY. REQ'D.	DESCRIPTION	SIZE	MATERIAL	REMARKS
1	1	ANCHOR BOLT	25 (1") DIA. x 1524 LG.	ASTM F1554 GR. 55	GALVANIZED HOOKED 100 mm
2	1	ANCHOR BOLT	32 (1 1/4") DIA. x 1524 LG.	ASTM F1554 GR. 55	GALVANIZED HOOKED 100 mm

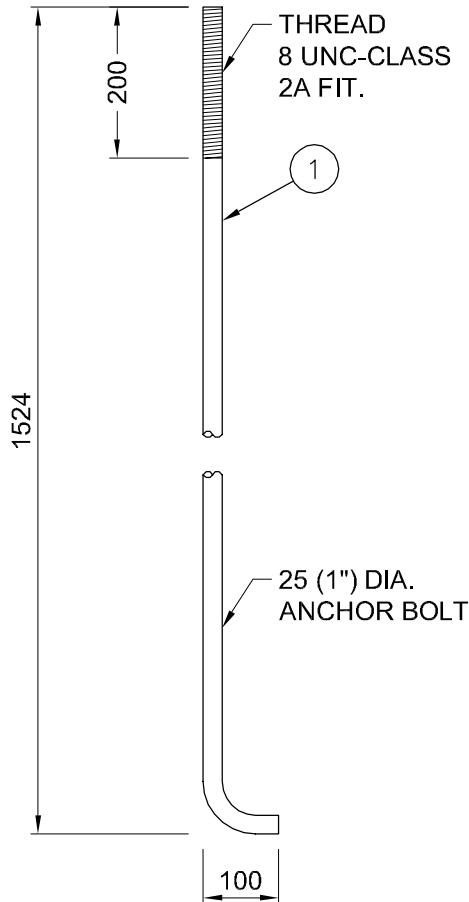

**ANCHOR BOLT FOR
TYPE A TRAFFIC SIGNAL BASE**
NTS

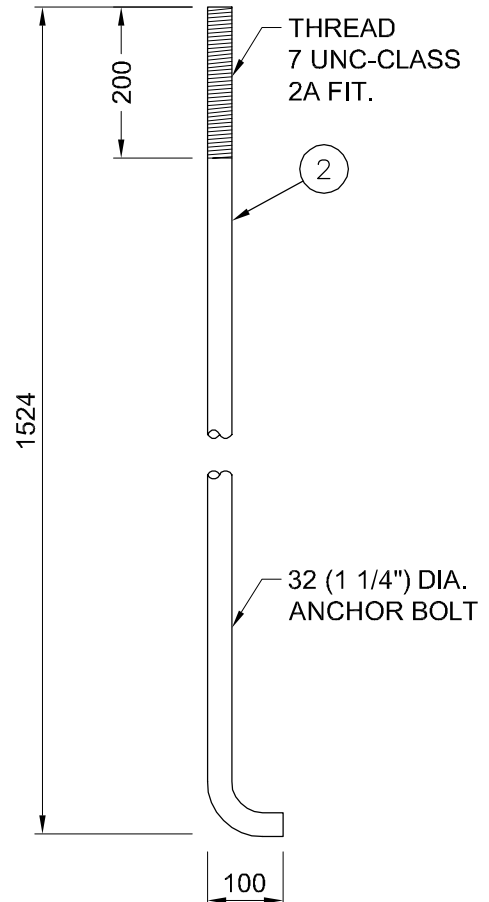

**ANCHOR BOLT FOR
TYPE G & D TRAFFIC SIGNAL BASE**
NTS

NOTES:




1. PROVIDE EACH ANCHOR BOLT WITH 2 NUTS AND 2 WASHERS.
2. HOT DIP GALVANIZE FULL LENGTH IN ACCORDANCE WITH ASTM F2329 TO A NET RETENTION OF 610 g/m².

APEGM

Certificate of Authorization

Dillon Consulting Limited (MB)

No. 1789 Date: **JAN. 14, 2013**

B.M. ELEV. 	DESIGNED BY -- DRAWN BY -- CHECKED BY -- APPROVED BY -- HOR. SCALE NTS VERTICAL NTS	 DILLON CONSULTING	ENGINEER'S SEAL  CONSULTANT PROJECT NUMBER 12-5954	 THE CITY OF WINNIPEG PUBLIC WORKS DEPARTMENT	CITY DRAWING NUMBER SHEET 1 OF 1 CONSULTANT DRAWING NUMBER N/A
1 ISSUED BY DILLON CONSULTING 1/14/13 CDW NO. REVISIONS DATE BY DATE		ANCHOR BOLT DETAILS			