

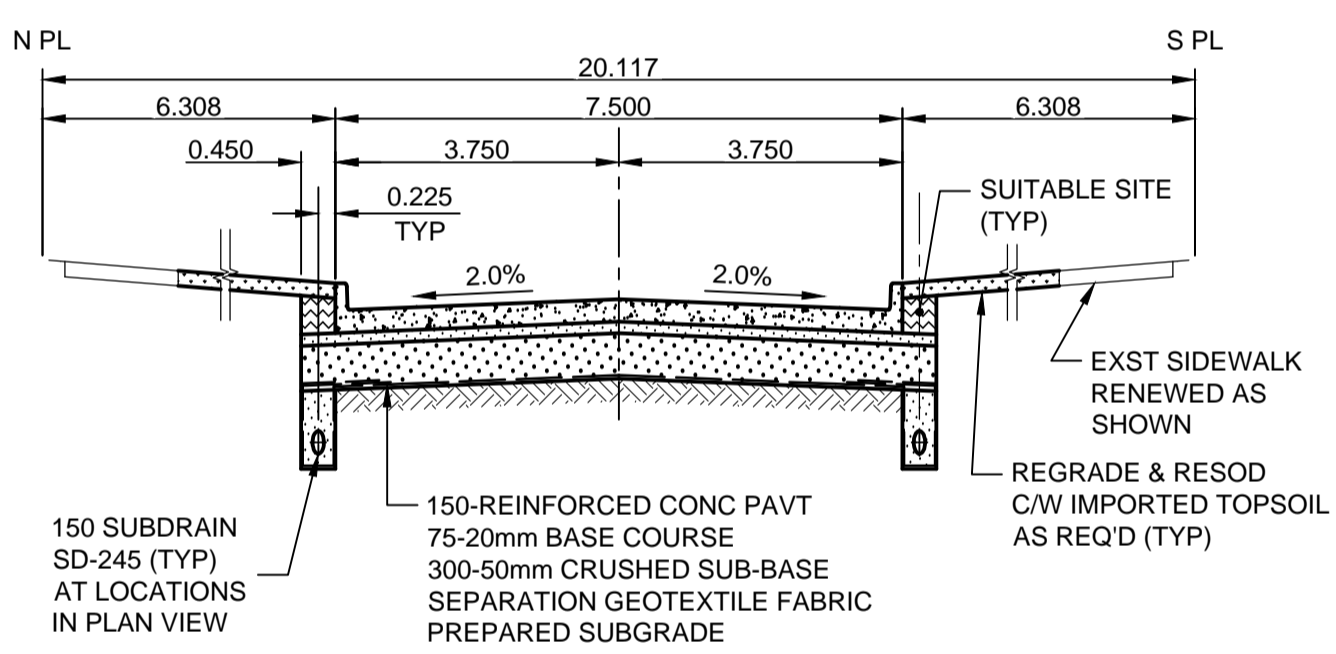


A1 SIZE 894mm x 841mm
PLOT: 13/05/01 11:10:59 AM
FILE NAME: W130003-T-002_RX.dwg Saved By: dlane

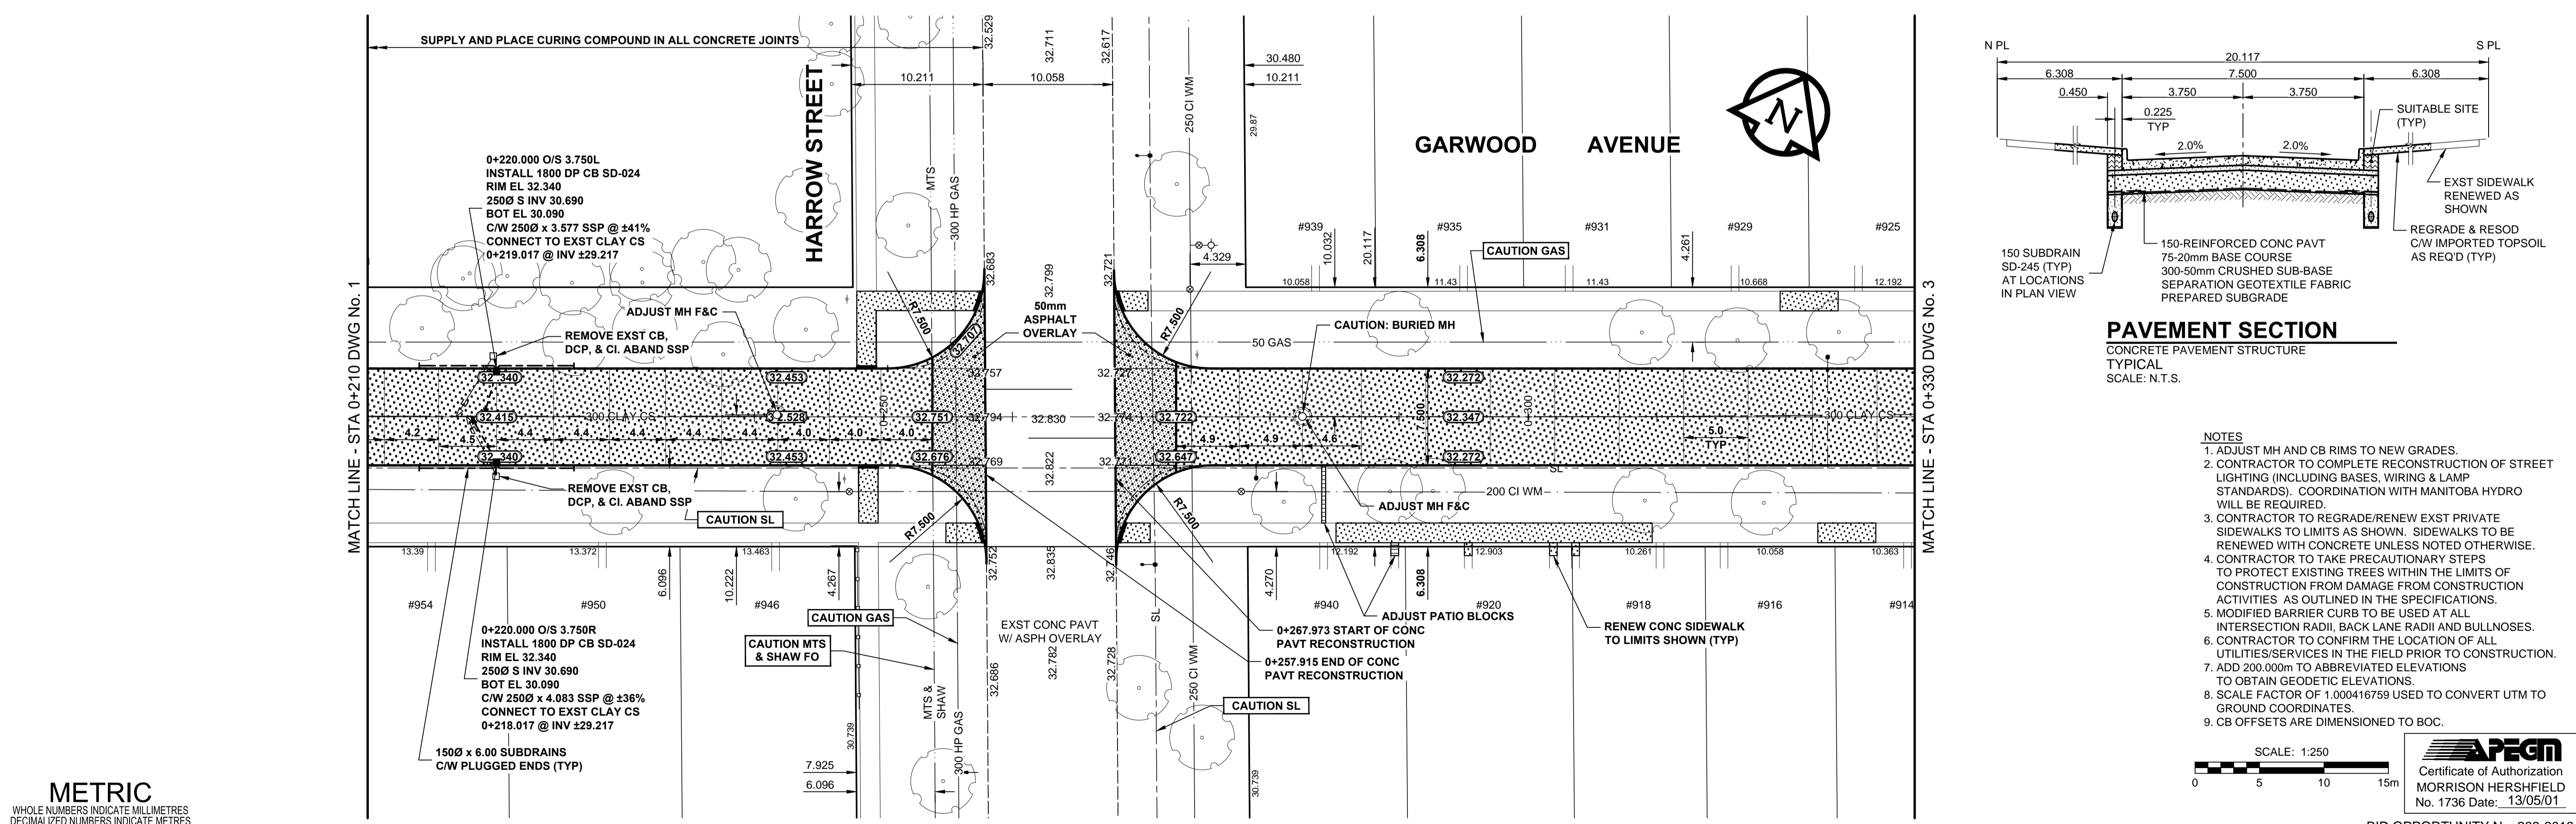

- NOTES**
- ADJUST MH AND CB RIMS TO NEW GRADES.
 - CONTRACTOR TO COMPLETE RECONSTRUCTION OF STREET LIGHTING (INCLUDING BASES, WIRING & LAMP STANDARDS). COORDINATION WITH MANITOBA HYDRO WILL BE REQUIRED.
 - CONTRACTOR TO REGRADE/RENEW EXST PRIVATE SIDEWALKS TO LIMITS AS SHOWN. SIDEWALKS TO BE RENEWED WITH CONCRETE UNLESS NOTED OTHERWISE.
 - CONTRACTOR TO TAKE PRECAUTIONARY STEPS TO PROTECT EXISTING TREES WITHIN THE LIMITS OF CONSTRUCTION FROM DAMAGE FROM CONSTRUCTION ACTIVITIES AS OUTLINED IN THE SPECIFICATIONS.
 - MODIFIED BARRIER CURBS TO BE USED AT ALL INTERSECTION RADII, BACK LANE RADII AND BULLNOSES.
 - CONTRACTOR TO CONFIRM THE LOCATION OF ALL UTILITIES/SERVICES IN THE FIELD PRIOR TO CONSTRUCTION. TO OBTAIN GEODETIC ELEVATIONS.
 - ADD 200.000m TO ABBREVIATED ELEVATIONS TO GROUND COORDINATES.
 - SCALE FACTOR OF 1.000416759 USED TO CONVERT UTM TO GROUND COORDINATES.
 - CB OFFSETS ARE DIMENSIONED TO BOC.

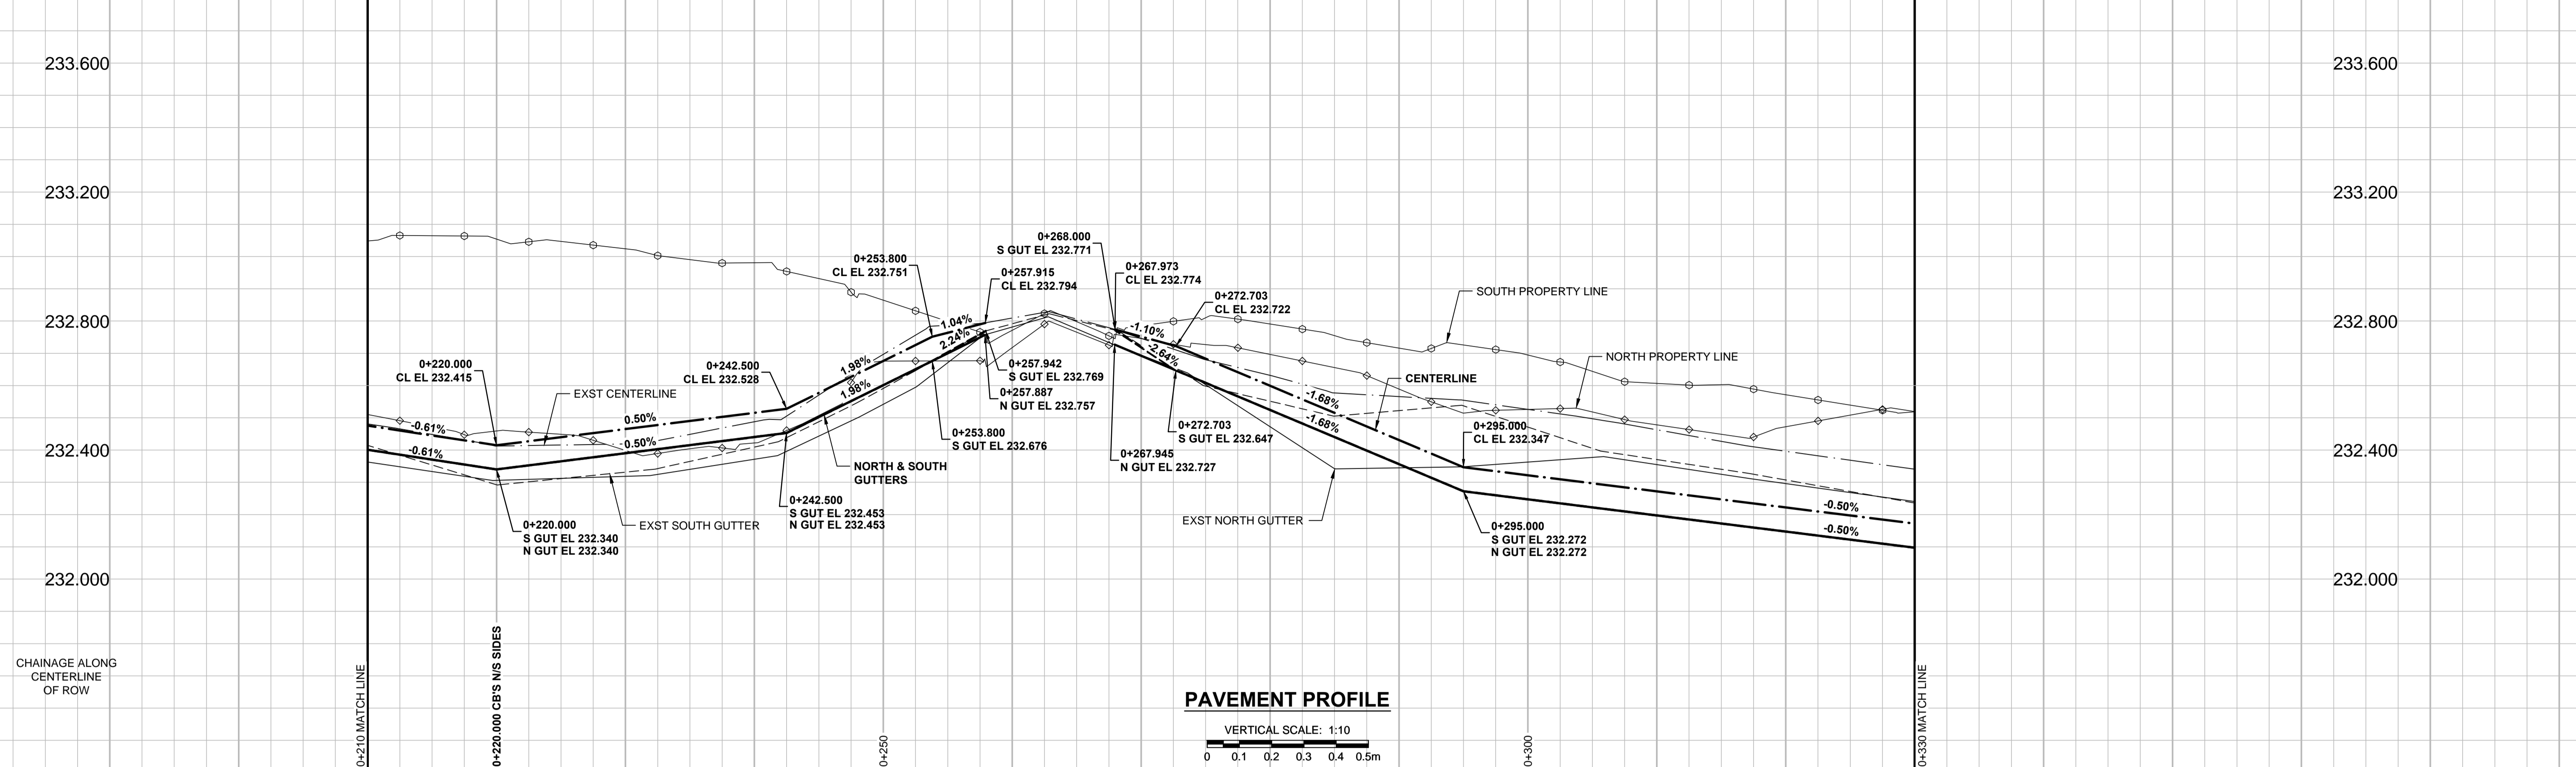

METRIC
WHOLE NUMBERS INDICATE MILLIMETRES
DECIMALIZED NUMBERS INDICATE METRES

EXISTING	LEGEND - PLAN	NEW	EXISTING	LEGEND - PLAN	NEW	EXISTING	LEGEND - PLAN	NEW	
	GAS		MANHOLE		CONCRETE PAVEMENT		LOCATION APPROVED		GBM 52-026 ELEV 233.214m
	MTS		CATCH BASIN / CATCH PIT		CONC SIDEWALK / MEDIAN		UNDERGROUND STRUCTURES		
	HYDRO		CURB INLET WITH BOX		ASPHALT PAVEMENT		DATE		
	CATV / FIBRE OPTIC		TREE		PAVING STONE		NOTE:		
	TRAFFIC SIGNALS / PIT		TEST HOLE		GRAVEL		LOCATION APPROVED		
	LAND DRAINAGE SEWER		PROPERTY LINE		RAMP CURB		NOTE:		
	SANITARY/COMBINED SEWER		SURVEY BAR		PLANING / REMOVAL		NOTE:		
	SEWER SERV/DRAINAGE CONN		FENCE				NOTE:		
	WATERMAIN		BOC / EDGE OF PAVEMENT				NOTE:		
	SUBDRAIN		ELEVATION				NOTE:		
	DITCH		TRAFFIC SIGN				NOTE:		

DESIGNED BY	JGK	CHECKED BY	RPB
DRAWN BY	DID/DML	APPROVED BY	BWB
HOR. SCALE	1:250	RELEASED FOR CONSTRUCTION	
VERT. SCALE	1:10	DATE	13/04/19
0	ISSUED FOR CONSTRUCTION	13/05/01	JGK
No.	REVISIONS	YYMMDDI	BY

MORRISON HERSHFIELD

DESIGNED BY: JGK
CHECKED BY: RPB
DRAWN BY: DID/DML
APPROVED BY: BWB
HOR. SCALE: 1:250
VERT. SCALE: 1:10
DATE: 13/04/19

PROFESSIONAL'S SEAL
PROVINCE OF MANITOBA
REGISTERED PROFESSIONAL ENGINEER
J.G. KENNEDY
Member
22326
MAY 1/13

THE CITY OF WINNIPEG
PUBLIC WORKS DEPARTMENT
ENGINEERING DIVISION

2013 LOCAL STREET PACKAGE
GARWOOD AVENUE
EAST OF GUELPH STREET TO STAFFORD STREET
CONCRETE PAVEMENT RECONSTRUCTION
HORIZONTAL AND VERTICAL ALIGNMENT
STA 0+210 TO STA 0+330

CITY DRAWING NUMBER: N/A
SHEET 2 OF 26
DRAWING No. 2
REV 0

BID OPPORTUNITY No. 289-2013