



A1 SIZE 894mm x 841mm

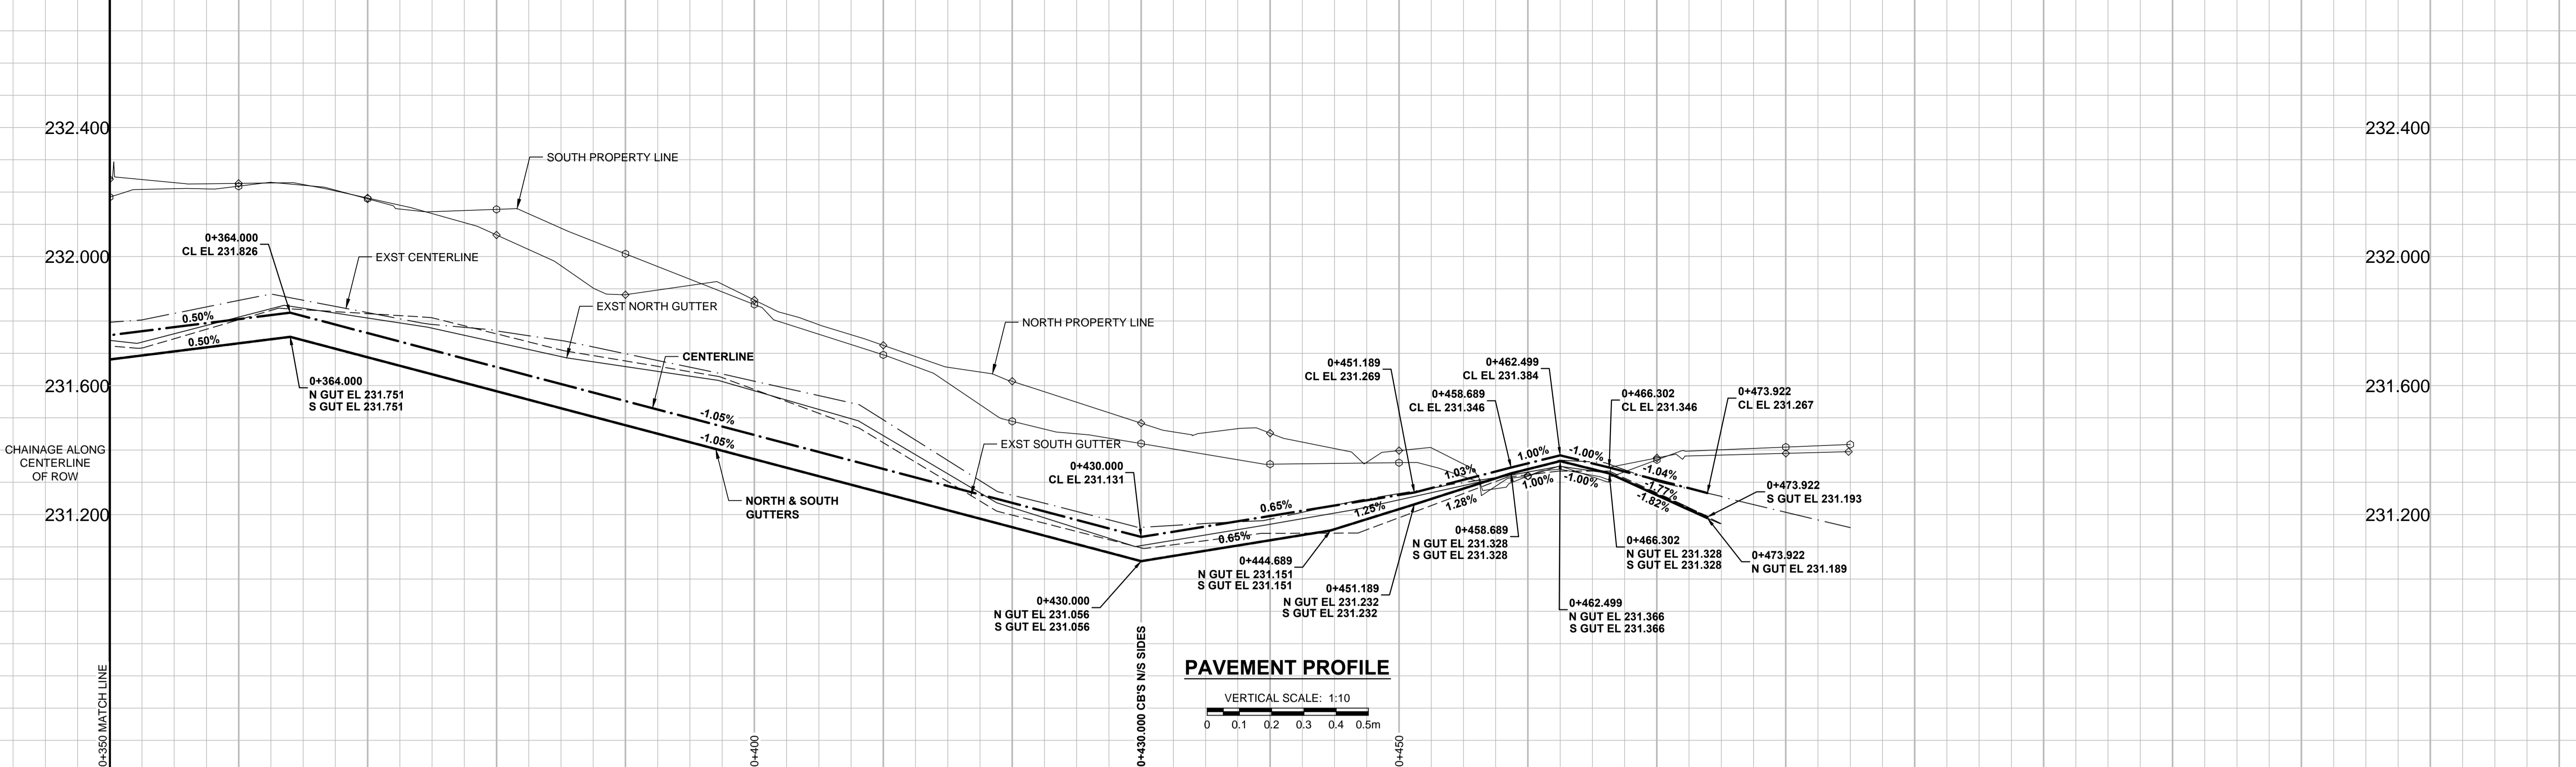

PLOT: 13/05/01 11:14:34 AM

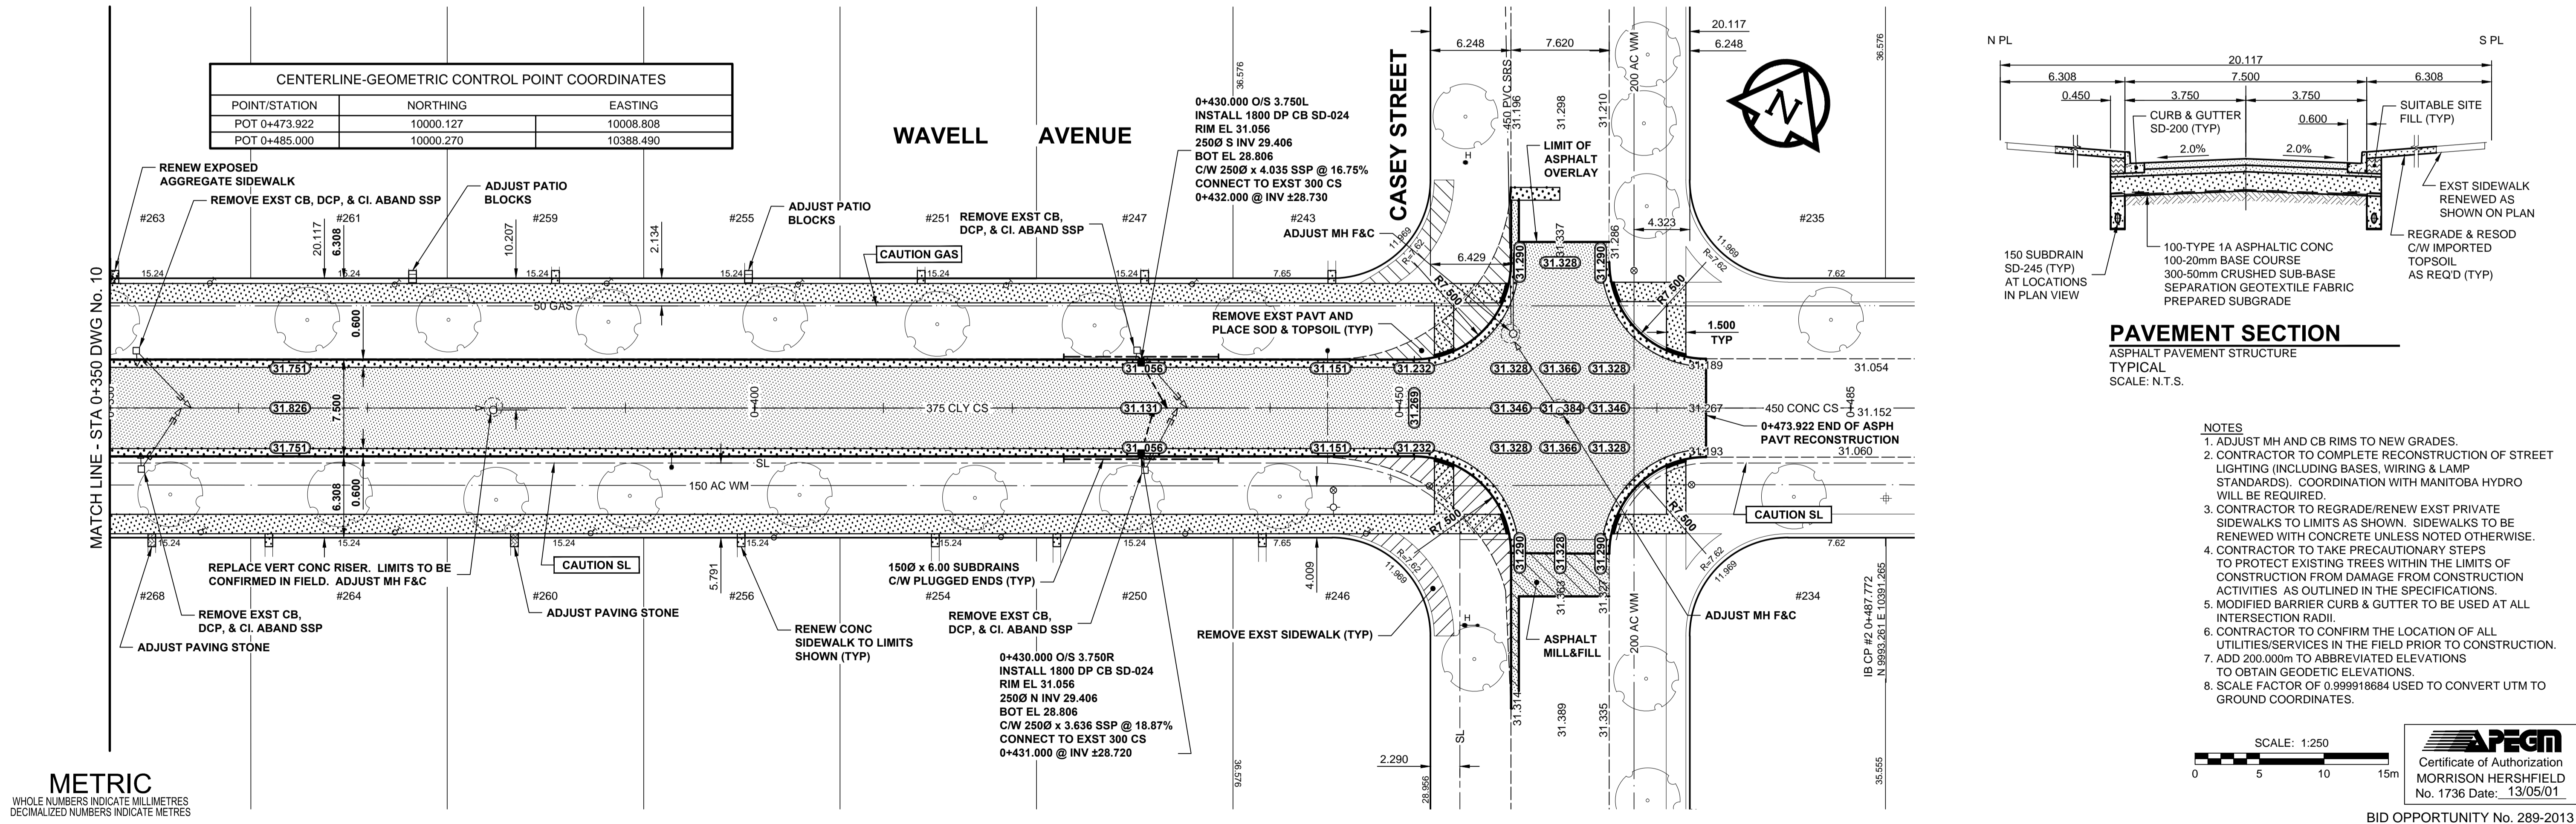

METRIC
WHOLE NUMBERS INDICATE MILLIMETRES
DECIMALIZED NUMBERS INDICATE METRES

EXISTING	LEGEND - PLAN	NEW	EXISTING	LEGEND - PLAN	NEW	EXISTING	LEGEND - PLAN	NEW	
	GAS		MANHOLE		CONCRETE PAVEMENT		LOCATION APPROVED		GAS
	MTS		CATCH BASIN / CATCH PIT		CONC SIDEWALK / MEDIAN		SUPR. U/G STRUCTURES		HYDRO
	HYDRO		CURB INLET WITH BOX		ASPHALT PAVEMENT		DATE COMMITTEE		CATV / FIBRE OPTIC
	CATV / FIBRE OPTIC		TREE		PAVING STONE		NOTE:		TRAFFIC SIGNALS / PIT
	LAND DRAINAGE SEWER		TEST HOLE		GRAVEL		LOCATION APPROVED		LAND DRAINAGE SEWER
	SANITARY/COMBINED SEWER		PROPERTY LINE		RAMP CURB		LOCATION APPROVED		SANITARY/COMBINED SEWER
	SEWER SERV/DRAINAGE CONN		SURVEY BAR		PLANING / REMOVAL		LOCATION APPROVED		SEWER SERV/DRAINAGE CONN
	WATERMAIN		FENCE		EXISTING		LOCATION APPROVED		WATERMAIN
	SUBDRAIN		BOC / EDGE OF PAVEMENT		NEW		LOCATION APPROVED		SUBDRAIN
	DITCH		ELEVATION		EXISTING		LOCATION APPROVED		DITCH
	DITCH		TRAFFIC SIGN		EXISTING		LOCATION APPROVED		DITCH

LOCATION APPROVED UNDERGROUND STRUCTURES
SUPR. U/G STRUCTURES DATE COMMITTEE
NOTE: LOCATION OF UNDERGROUND STRUCTURES AS SHOWN ARE BASED ON THE BEST INFORMATION AVAILABLE. BUT NO GUARANTEE IS GIVEN THAT ALL EXISTING UTILITIES ARE SHOWN OR THAT THE GIVEN LOCATIONS ARE EXACT. CONFIRMATION OF EXISTENCE AND EXACT LOCATION OF ALL SERVICES MUST BE OBTAINED FROM THE INDIVIDUAL UTILITIES BEFORE PROCEEDING WITH CONSTRUCTION.

GBM 53-036	ELEV 231.081m
0	ISSUED FOR CONSTRUCTION
No.	REVISIONS
13/05/01	GFC
YYMMDD	BY

MORRISON HERSHFIELD	
DESIGNED BY	GFC
CHECKED BY	RPB
DRAWN BY	DID/DML
APPROVED BY	BWB
HOR. SCALE	1:250
VERT. SCALE	1:10
DATE	13/05/24

PROFESSIONAL'S SEAL
PROVINCE OF MANITOBA
G.F.
COOLIDGE
Member 24485
May 1/13
REGISTERED PROFESSIONAL ENGINEER

THE CITY OF WINNIPEG
PUBLIC WORKS DEPARTMENT
ENGINEERING DIVISION

2013 LOCAL STREET PACKAGE
WAVELL AVENUE
OSBORNE SERVICE ROAD TO CASEY STREET
ASPHALT PAVEMENT RECONSTRUCTION
HORIZONTAL AND VERTICAL ALIGNMENT
STA 0+350 TO STA 0+473

CITY DRAWING NUMBER N/A
SHEET 11 OF 26
DRAWING No. 11
REV 0

BID OPPORTUNITY No. 289-2013