


WATER SERVICE INFORMATION						
ADDRESS	SIZE (mm)	SIZE (mm)	SHORT & LONG MEASUREMENT	CORP. LOCATION	REMARKS	
	MATERIAL (STREET)	MATERIAL (PROP.)				
1088 BURROWS AVE	20 CU	20 CU	2.4 EEHL	106.4 EEL MCHPHILLIPS	0.9 W OF S/C	RECONNECT SERVICE
RESIDENTIAL	16 LEAD	12 LEAD	0.6 WHHL			RENEW TO PROPERTY WITH 20 CU
1087 BURROWS AVE	16 LEAD	12 LEAD	123.5 EEHL	MCHPHILLIPS	0.8 W OF SC	RENEW TO PROPERTY WITH 20 CU
RESIDENTIAL	-	-	0.6 WHHL			RENEW TO PROPERTY WITH 20 CU
1085 BURROWS AVE	20 CU	20 CU	124.0 EEHL	MCHPHILLIPS		RENEW TO PROPERTY WITH 20 CU
RESIDENTIAL	20 CU	20 CU	2.2 WEHL	140.1 WWL SGT TOMMY PRINCE	OPP OF S/C	RECONNECT SERVICE
1083 BURROWS AVE	20 CU	20 CU	1.0 WEHL			RECONNECT SERVICE
RESIDENTIAL	12 CU	12 CU	129.1 WWL	SGT TOMMY PRINCE	0.3 W OF S/C	RENEW TO PROPERTY WITH 20 CU
1080 BURROWS AVE	12 CU	12 CU	3.3 EWHL			RECONNECT SERVICE
RESIDENTIAL	20 CU	20 CU	117.4 WWL	SGT TOMMY PRINCE	0.3 W OF S/C	RECONNECT SERVICE
1078 BURROWS AVE	20 CU	20 CU	3.84 WEHL			RECONNECT SERVICE
RESIDENTIAL	20 CU	20 CU	103.2 WWL	SGT TOMMY PRINCE	0.6 W OF S/C	RECONNECT SERVICE
RESIDENTIAL	16 LEAD	12 LEAD	74.7 WWL	SGT TOMMY PRINCE	OPP OF SC	RENEW TO PROPERTY WITH 20 CU
1070 BURROWS AVE	16 LEAD	12 LEAD	123.2 WWL	SGT TOMMY PRINCE	2.9 W OF S/C	RENEW TO PROPERTY WITH 20 CU
RESIDENTIAL	12 LEAD	12 LEAD	0PP WHL			RENEW TO PROPERTY WITH 20 CU
1068 BURROWS AVE	12 LEAD	12 LEAD	122.2 WWL	SGT TOMMY PRINCE	3.5 W OF S/C	RENEW TO PROPERTY WITH 20 CU
RESIDENTIAL	12 LEAD	12 LEAD	3.0 EWHL			RENEW TO PROPERTY WITH 20 CU
1066 BURROWS AVE	12 LEAD	12 LEAD	107.8 WWL	SGT TOMMY PRINCE	0.7 W OF S/C	RENEW TO PROPERTY WITH 20 CU
RESIDENTIAL	20 CU	20 CU	0PP WHL			RENEW TO PROPERTY WITH 20 CU
1063 BURROWS AVE	20 CU	20 CU	103.2 WWL	SGT TOMMY PRINCE	1.2 W OF S/C	RENEW TO PROPERTY WITH 20 CU
RESIDENTIAL	16 LEAD	12 LEAD	1.1 EEHL			RENEW TO PROPERTY WITH 20 CU
1061 BURROWS AVE	16 LEAD	12 LEAD	76.1 WWL	SGT TOMMY PRINCE	3.1 W OF SC	RENEW TO PROPERTY WITH 20 CU (WYED WITH 1045)
RESIDENTIAL						


NOTE: CHAINAGES SHOWN ARE ALONG S. R. OF BURROWS AVE.

BURROWS AVENUE

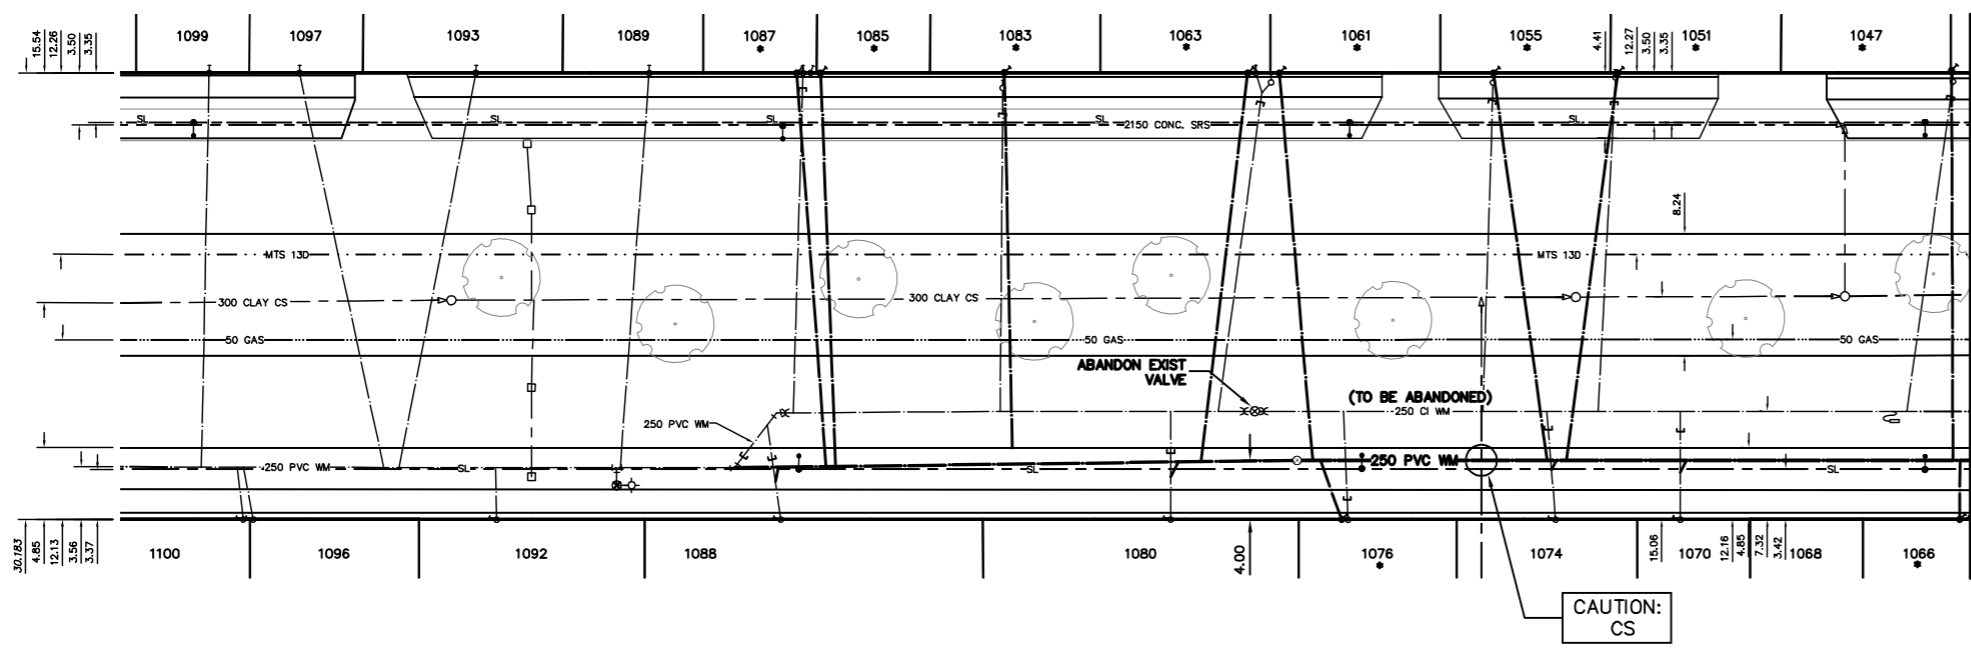

MATCHLINE 2+25
SEE DWG D-13122

* SERVICES TO BE RENEWED TO R. ALL OTHERS TO BE RECONNECTED

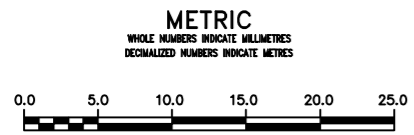

WARNING
IF POWER EQUIPMENT OR EXPLOSIVES ARE TO BE USED FOR EXCAVATION ON THIS PROJECT THE CONTRACTOR MUST:
1) NOTIFY THE GAS COMPANY OF THE PROPOSED LOCATION OF EXCAVATION.
2) TAKE PRECAUTION TO AVOID DAMAGE TO GAS COMPANY INSTALLATIONS.
SEE PROVINCIAL REGULATION 210/72 FOR DETAILS

LOCATION APPROVED UNDERGROUND STRUCTURES
SUPV. U/G STRUCTURES COMMITTEE DATE
NOTE:
LOCATION OF UNDERGROUND STRUCTURES AS SHOWN ARE BASED ON THE BEST INFORMATION AVAILABLE BUT NO GUARANTEE IS GIVEN THAT ALL EXISTING UTILITIES ARE SHOWN OR THAT THE GIVEN LOCATIONS ARE EXACT. CONFIRMATION OF EXISTENCE AND EXACT LOCATION OF ALL SERVICES MUST BE OBTAINED FROM THE INDIVIDUAL UTILITIES BEFORE PROCEEDING WITH CONSTRUCTION.

B.M. ELEV.	
CONSTRUCTION COMPLETION DATE: YYYY MM DD	
DESIGNED BY	LA
CHECKED BY	SC
DRAWN BY	RS/CJH
APPROVED BY	KZ
SCALE:	
HORIZONTAL	1:250
VERTICAL	1:50
RELEASED FOR CONSTRUCTION	K.R. ZUREK
DATE	2013 04 24
DATE	13.04.24
NO.	REVISIONS
DATE	BY
DATE	2013 04 24
PLOT DATE:	2013 04 24

ENGINEER'S SEAL
ORIGINAL SIGNED BY S.R.J. COURNOYER 13-04-21
CONSULTANT DRAWING NUMBER

THE CITY OF WINNIPEG
WATER AND WASTE DEPARTMENT
ENGINEERING DIVISION
2013 WATER RENEWALS
BURROWS AVENUE
200 W OF SGT. TOMMY PRINCE STREET TO
75 W OF SGT. TOMMY PRINCE STREET
SHEET 2 OF 10
CITY DRAWING NUMBER
D-13121