

233.600

233.600

233.200

233.200

232.800

232.800

232.400

232.400

CHAINAGE ALONG SOUTH GUTTER



1+780 MATCH LINE

1+800



1+850

PAVEMENT PROFILE

VERTICAL SCALE: 1:10

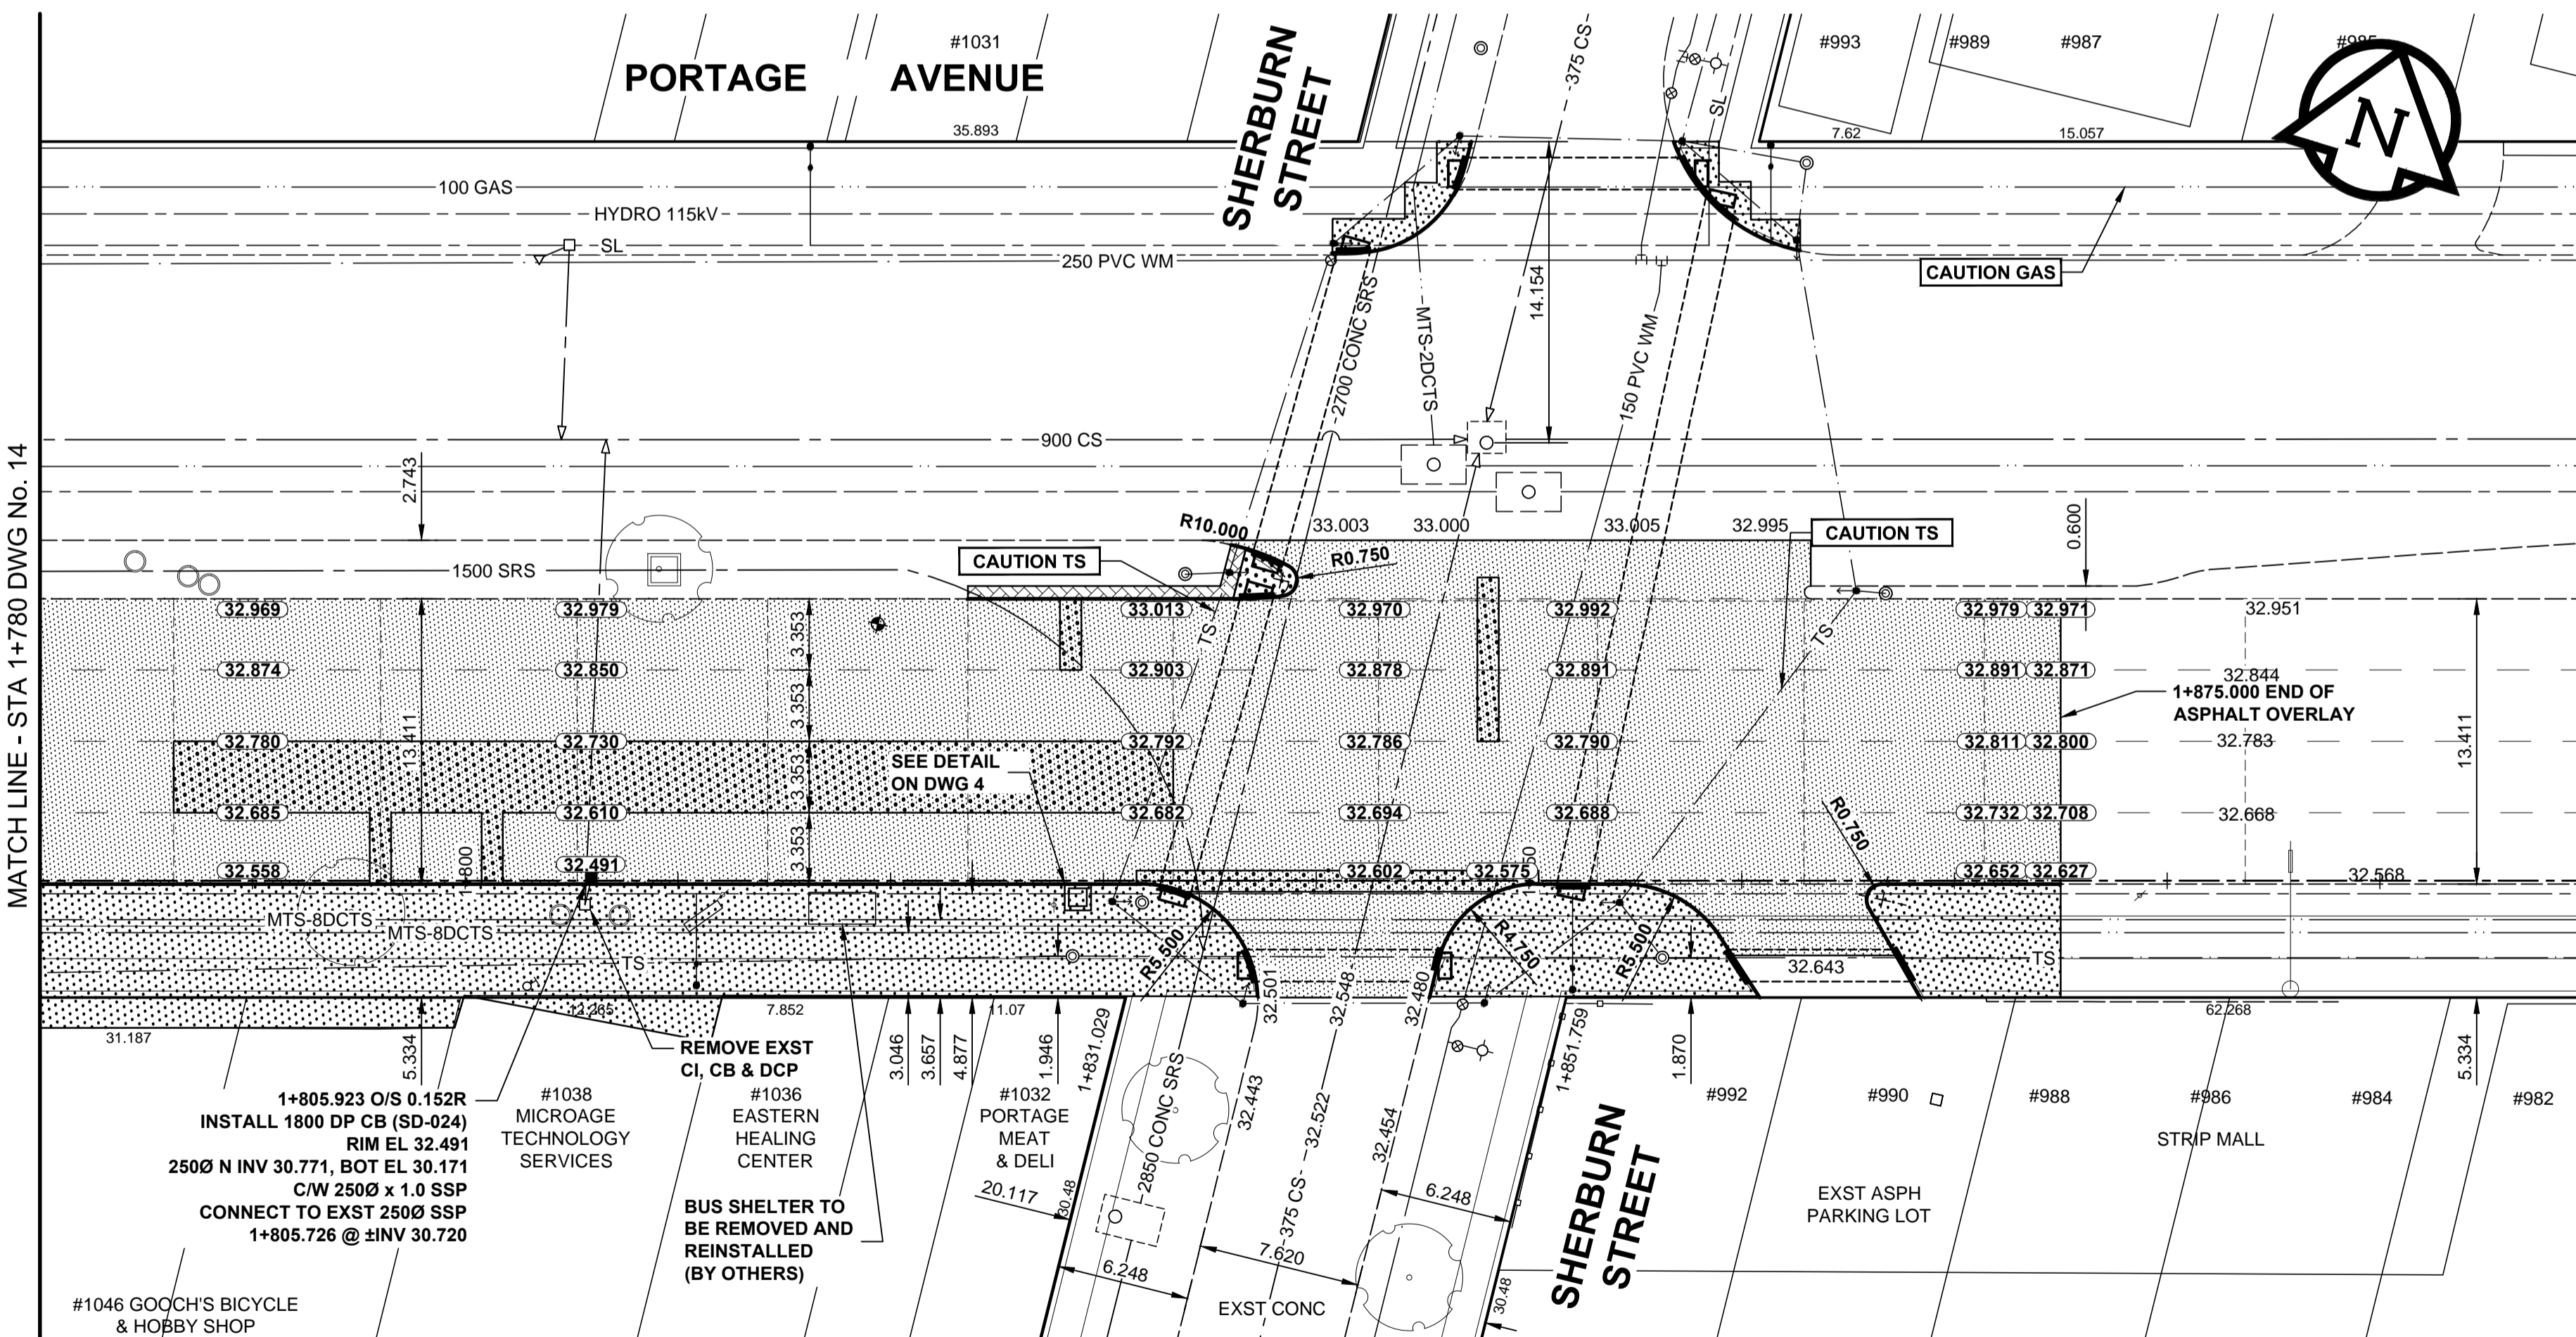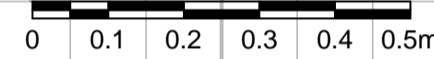

- NOTES
1. ADJUST MH AND CB RIMS TO NEW GRADES.
2. LAMP STANDARDS, HYDRO POLES, AND ANCHORS MAY REQUIRE TEMPORARY SUPPORT...

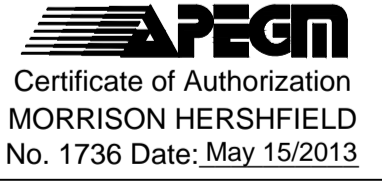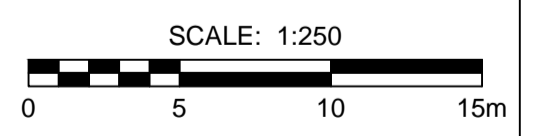


BID OPPORTUNITY No. 393-2013

METRIC
WHOLE NUMBERS INDICATE MILLIMETRES
DECIMALIZED NUMBERS INDICATE METRES

Legend table with columns for EXISTING and NEW symbols for various utilities and structures like GAS, MTS, HYDRO, MANHOLE, etc.

LOCATION APPROVED UNDERGROUND STRUCTURES
SUPR. U/G STRUCTURES DATE COMMITTEE
NOTE: LOCATION OF UNDERGROUND STRUCTURES AS SHOWN ARE BASED ON THE BEST INFORMATION AVAILABLE...

Table with columns for DESIGNED BY, DRAWN BY, HOR. SCALE, VERT. SCALE, DATE, and CHECKED BY, APPROVED BY, RELEASED FOR CONSTRUCTION.

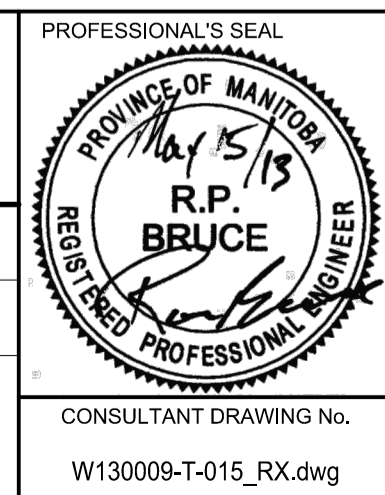

THE CITY OF WINNIPEG PUBLIC WORKS DEPARTMENT ENGINEERING DIVISION
2013 REGIONAL AND LOCAL STREET PACKAGE PORTAGE AVENUE, EASTBOUND ST JOHN AMBULANCE WAY TO SHERBURN STREET PAVEMENT REHABILITATION