


FIELD CONNECTION DIAGRAM:

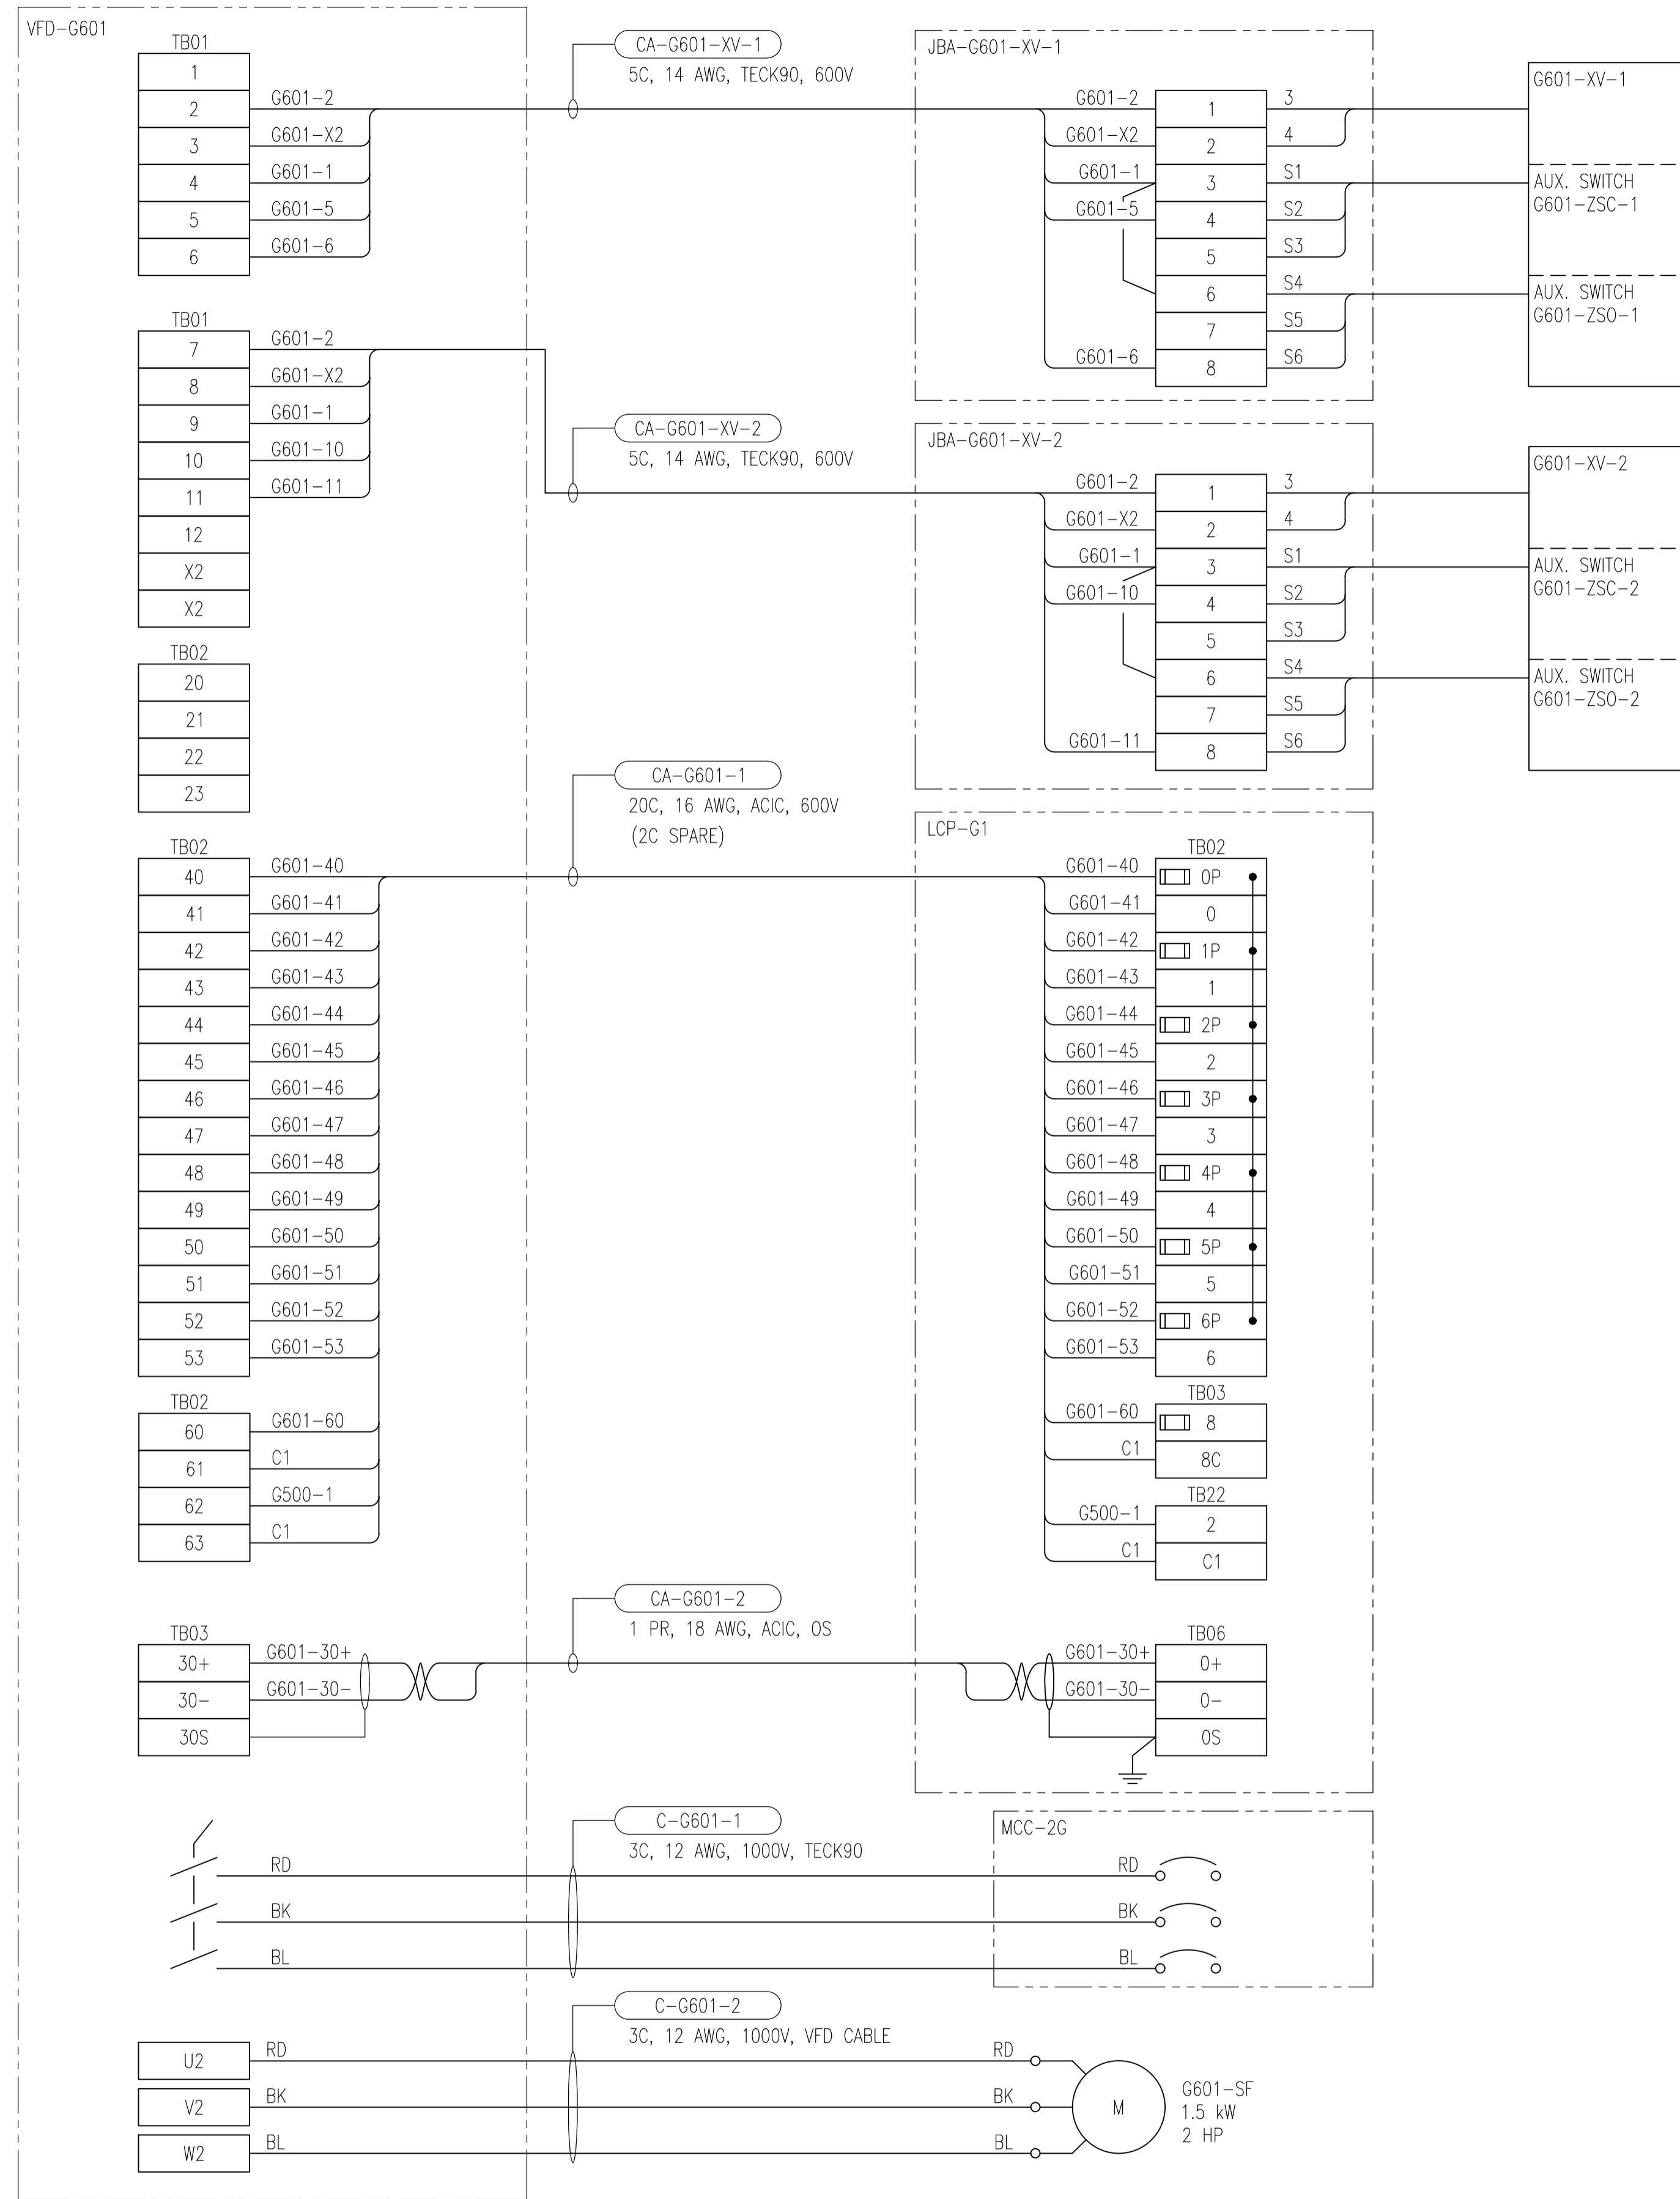

A1 SIZE - 594mm x 841mm
 LAST SAVE: 2013/01/15 - 11:06am
 PATH: M:\112577\0116\4ENG\47ELE\DD - General DWG\1-0102G-E0036-002-01.dwg

DRAWING NUMBER	REFERENCE DRAWINGS
----------------	--------------------



NO.	REVISIONS	DATE	DESIGN	CHECK
01	ISSUED FOR TENDER, BID OPP. 42-2013	2013/01/15	TMC	CJR
00	ISSUED FOR TENDER, BID OPP. 545-2012	2012/11/21	TMC	CJR

SNC-LAVALIN INC. 148 Nature Park Way Winnipeg, MB, Canada R3P 0X7 204-786-8080		ENGINEER'S SEAL
DESIGNED BY: I. CHURCH	CHECKED BY: C. REIMER	
DRAWN BY: M.J. PERSSON	APPROVED BY: C. REIMER	
SCALE: NTS	RELEASED FOR CONSTRUCTION BY: N. HARRINGTON	
DATE: 2012/01/25	DATE: 2012/09/10	
CONSULTANT NO.: 112577-0116-47DD-0002		

THE CITY OF WINNIPEG
 WATER AND WASTE DEPARTMENT

SOUTH END WATER POLLUTION CONTROL CENTRE
 VENTILATION & MISC UPGRADES
 MOTOR SCHEMATIC
 G601-SF FAN

CITY DRAWING NUMBER	SHEET	REV.	SIZE
1-0102G-E0036	002	01	A1