


PLAN  
1:50

NOTE:  
MSE WALLS AND BRIDGE DECK  
NOT SHOWN FOR CLARITY

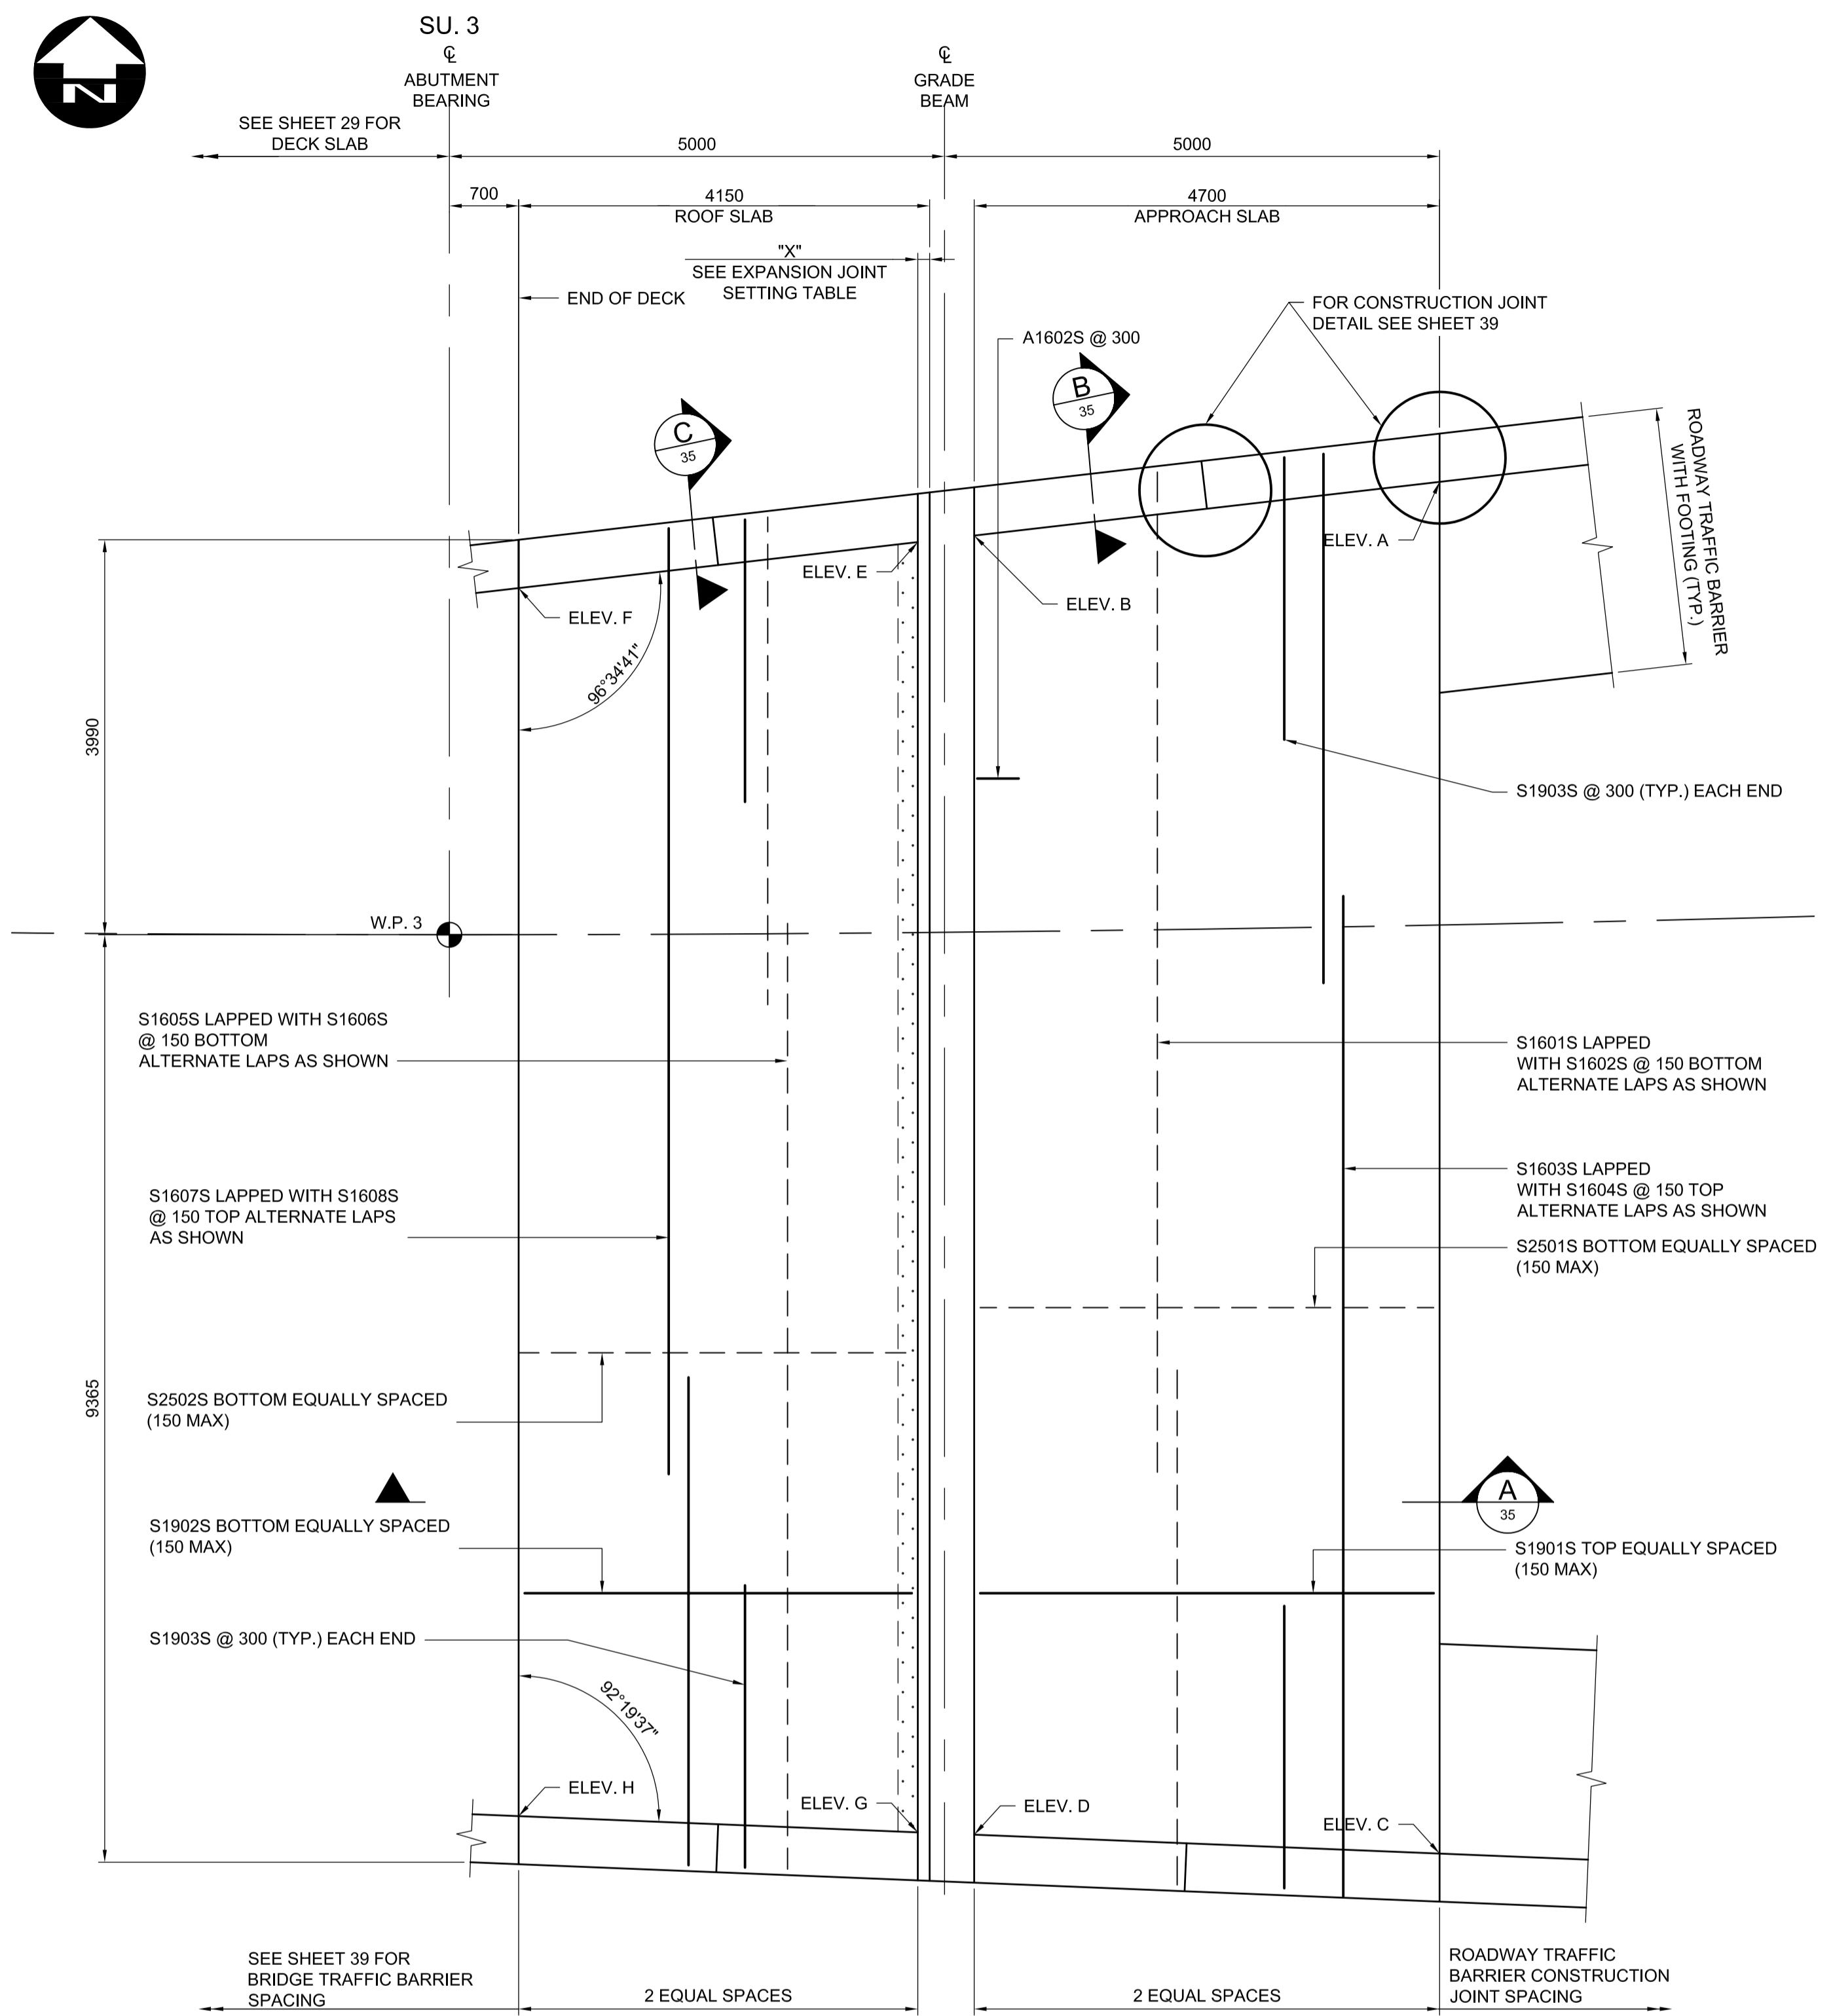

PLAN  
1:50

NOTE:  
MSE WALLS AND BRIDGE DECK  
NOT SHOWN FOR CLARITY



APPROACH AND ROOF SLAB ELEVATIONS								
LOCATION	ELEV. A	ELEV. B	ELEV. C	ELEV. D	ELEV. E	ELEV. F	ELEV. G	ELEV. H
SU. 1	239.908	240.038	240.624	240.717	240.052	240.159	240.728	240.804
SU. 3	240.446	240.538	241.170	241.222	240.549	240.623	241.227	241.268



UNDERGROUND STRUCTURES			
SUPV. U/G STRUCTURES COMMITTEE	DATE	DESIGNED BY	DATE
		KGW	
		DRAWN BY	RCB
		CHECKED BY	RE
		APPROVED BY	MBL
		HOR. SCALE	AS SHOWN
		VERTICAL	AS SHOWN
0	ISSUED FOR TENDER	13/08/08	MBL
NO.	REVISIONS	DATE	BY
		2013/08/01	

NOTE:  
LOCATION OF UNDERGROUND STRUCTURES AS SHOWN ARE BASED ON THE BEST INFORMATION AVAILABLE BUT NO GUARANTEE IS GIVEN THAT ALL EXISTING UTILITIES ARE SHOWN OR THAT THE GIVEN LOCATIONS ARE EXACT. CONFIRMATION OF EXISTENCE AND EXACT LOCATION OF ALL SERVICES MUST BE OBTAINED FROM THE INDIVIDUAL UTILITIES BEFORE PROCEEDING WITH CONSTRUCTION.

DESIGNED BY: KGW  
DRAWN BY: RCB  
CHECKED BY: RE  
APPROVED BY: MBL  
HOR. SCALE: AS SHOWN  
VERTICAL: AS SHOWN  
RELEASED FOR CONSTRUCTION: [ ]  
DATE: 2013/08/01

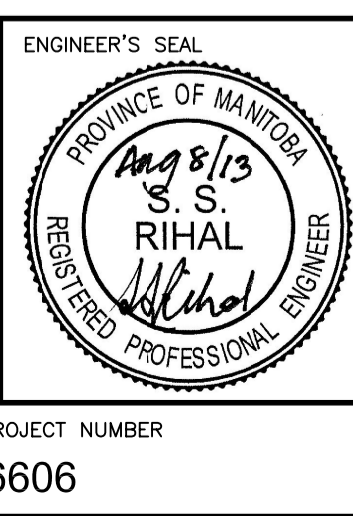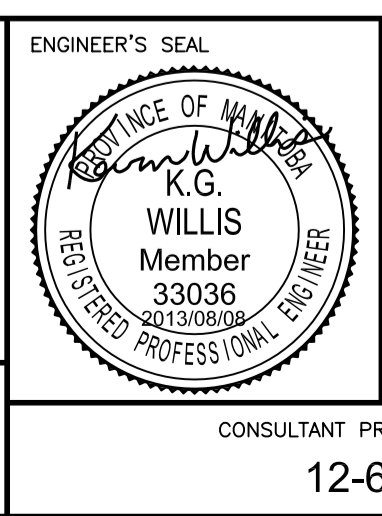

**THE CITY OF WINNIPEG**  
PUBLIC WORKS DEPARTMENT

Waverley West Arterial Roads Project (WWARP) PART 3 - CONTRACT 2  
ROUTE 90 TO ROUTE 165, OVERPASS (KENASTON BLVD.) AND ASSOCIATED WORKS

CITY DRAWING NUMBER: B242-13-34  
SHEET 34 OF 128  
CONSULTANT DRAWING NUMBER: [ ]

CONSULTANT PROJECT NUMBER: 12-6606  
ROOF-APPROACH SLABS 1 OF 2