


NORTHWEST WALL PLAN

1:100

- NOTES:
1. WORKING POINTS FOR MSE WALL REPRESENT THE OUTSIDE FACE AT THE TOP OF THE WALL.
 2. FOR DRAIN PIPE CLEAN OUT DETAIL AND TYPICAL CONNECTION DETAILS SEE SHEET 50.
 3. TOP OF LEVELING PAD REPRESENTS UNDERSIDE ELEVATION OF CELLULAR CONCRETE FILL. REFER TO SECTION B, SHEET 49.

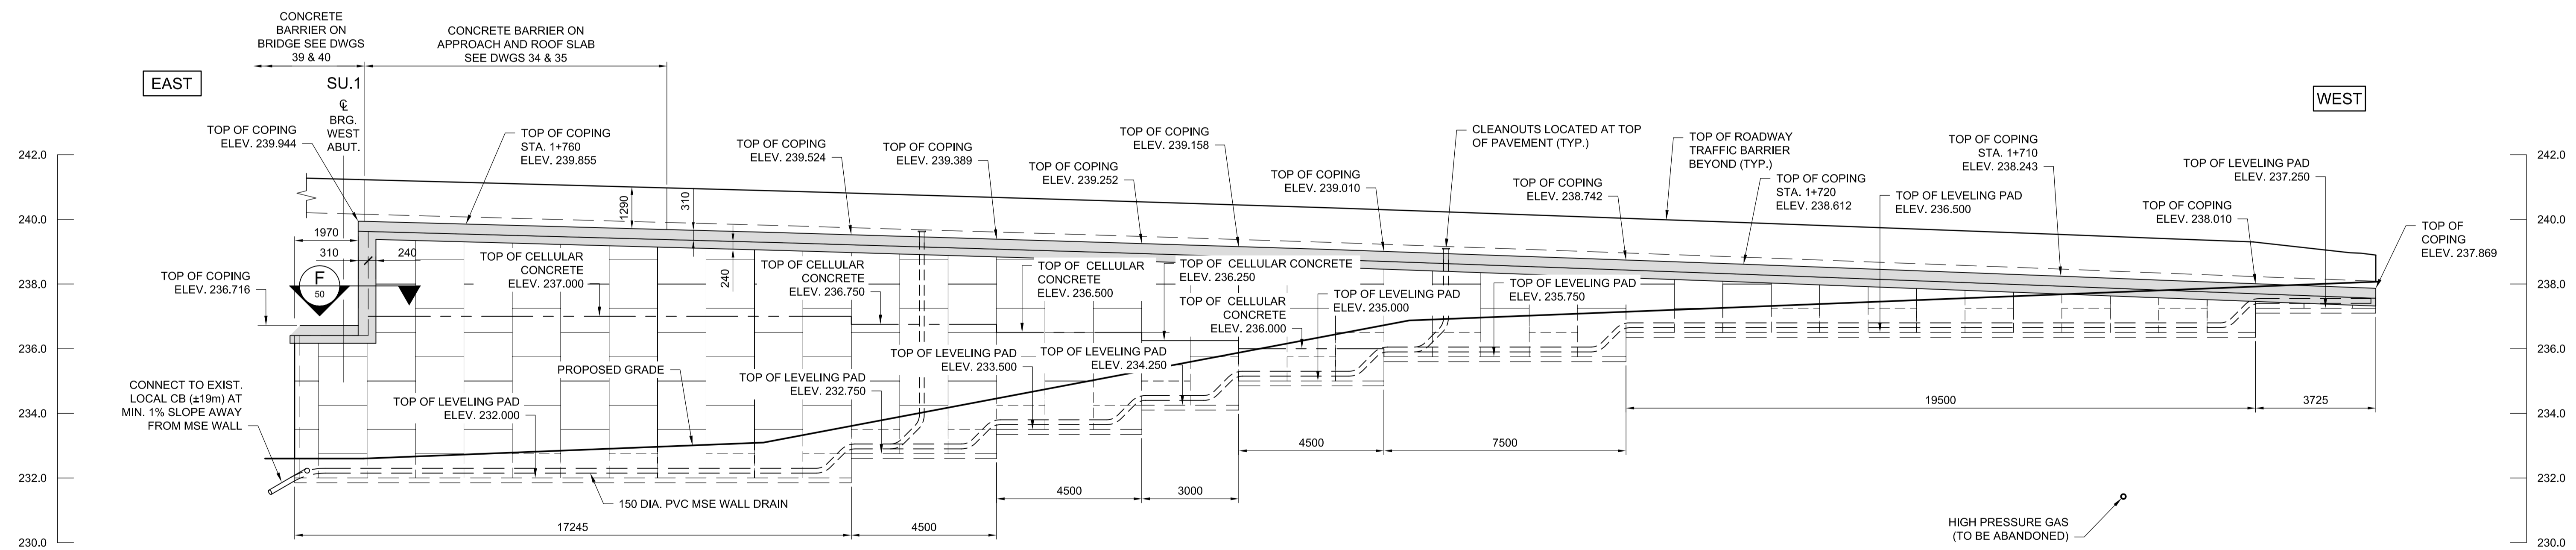

NORTHWEST WALL ELEVATION

1:100

G:\CAD\126606\Contract\contract_2\Current\Struct\MSE Wall-NW Plan & Elev.dwg

APEGM
 Certificate of Authorization
Dillon Consulting Limited (MB)
 No. 1789 Date: 2013/08/01

UNDERGROUND STRUCTURES	B.M. ELEV.	DESIGNED BY	RE
SUPV. U/G STRUCTURES COMMITTEE	DATE	DRAWN BY	CGC
		CHECKED BY	SSR
		APPROVED BY	MBL
		HOR. SCALE	AS SHOWN
		VERTICAL	
		NO. REVISIONS	DATE BY
			DATE 2013/08/01

NOTE:
 LOCATION OF UNDERGROUND STRUCTURES AS SHOWN ARE BASED ON THE BEST INFORMATION AVAILABLE BUT NO GUARANTEE IS GIVEN THAT ALL EXISTING UTILITIES ARE SHOWN OR THAT THE GIVEN LOCATIONS ARE EXACT. CONFIRMATION OF EXISTENCE AND EXACT LOCATION OF ALL SERVICES MUST BE OBTAINED FROM THE INDIVIDUAL UTILITIES BEFORE PROCEEDING WITH CONSTRUCTION.

RELEASED FOR CONSTRUCTION	DATE
DESIGNED BY	RE
DRAWN BY	CGC
CHECKED BY	SSR
APPROVED BY	MBL
HOR. SCALE	AS SHOWN
VERTICAL	
DATE	2013/08/01

DILLON CONSULTING

ENGINEER'S SEAL
 PROVINCE OF MANITOBA
R. B. ERIC
 REGISTERED PROFESSIONAL ENGINEER

ENGINEER'S SEAL
 PROVINCE OF MANITOBA
S. S. RIHAL
 REGISTERED PROFESSIONAL ENGINEER

THE CITY OF WINNIPEG
 PUBLIC WORKS DEPARTMENT

WAVERLEY WEST ARTERIAL ROADS PROJECT (WWARP) PART 3 - CONTRACT 2
 ROUTE 90 TO ROUTE 165, OVERPASS (KENASTON BLVD.) AND ASSOCIATED WORKS

CITY DRAWING NUMBER: B242-13-44
 SHEET 44 OF 128
 CONSULTANT DRAWING NUMBER

CONSULTANT PROJECT NUMBER: 12-6606

NORTHWEST MSE WALL PLAN AND ELEVATION