


SOUTHEAST WALL PLAN (CONT'D)
1:100

- NOTES:
1. WORKING POINTS FOR MSE WALL REPRESENT THE OUTSIDE FACE AT THE TOP OF THE WALL.
 2. FOR DRAIN PIPE CLEAN OUT DETAIL AND TYPICAL CONNECTION DETAILS SEE SHEET 50.
 3. TOP OF LEVELING PAD REPRESENTS UNDERSIDE ELEVATION OF CELLULAR CONCRETE FILL. REFER TO SECTION B, SHEET 49

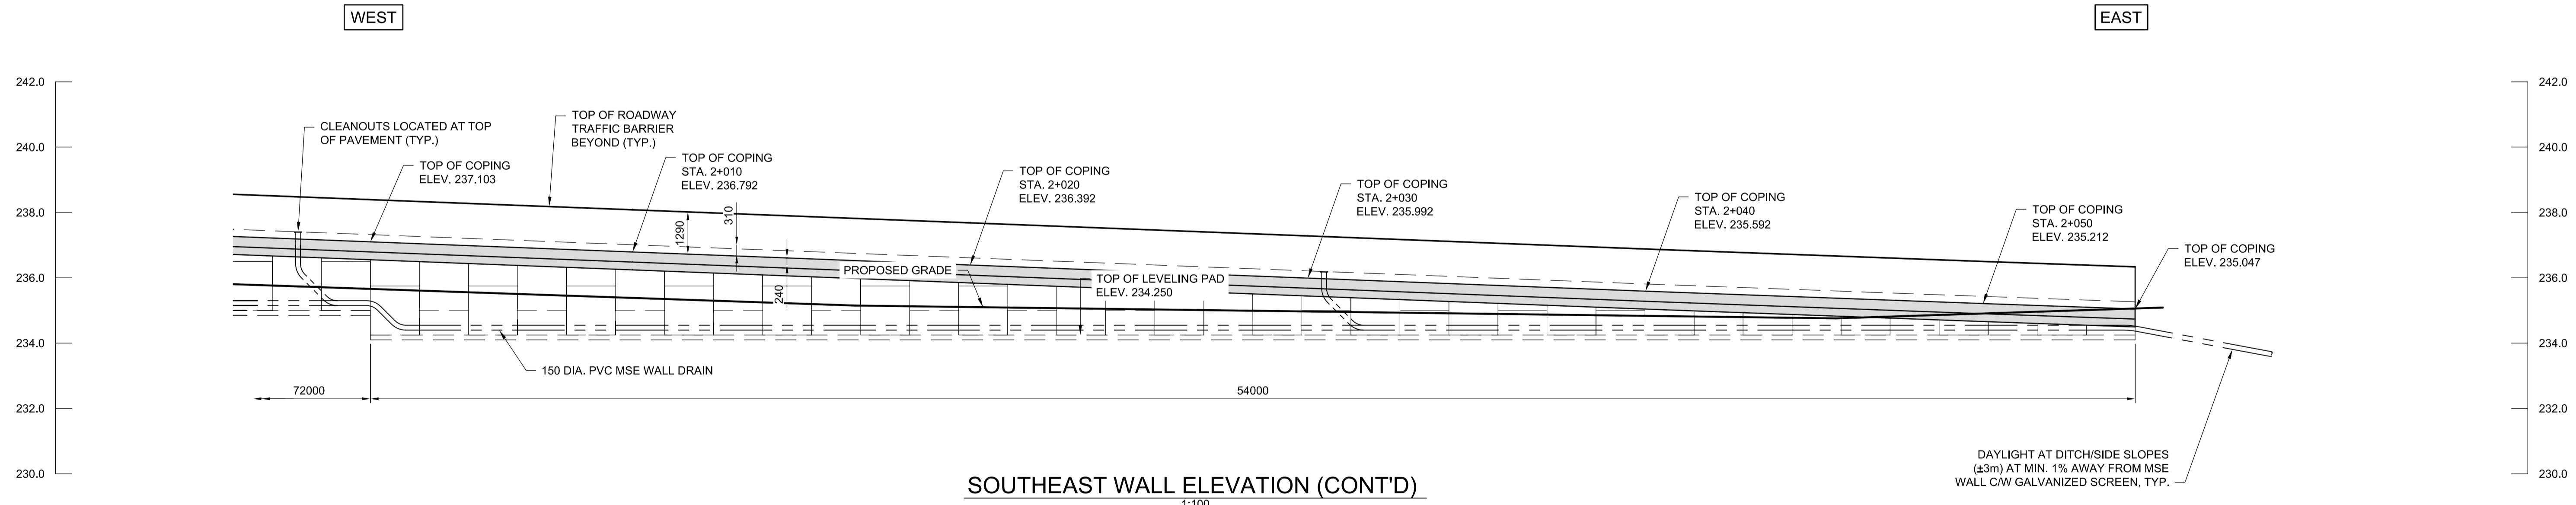

SOUTHEAST WALL ELEVATION (CONT'D)
1:100

G:\CAD\126606\Contract\contract_2\Current\Struct\MSE Wall-SE Plan & Elev.dwg

APEGM
Certificate of Authorization
Dillon Consulting Limited (MB)
No. 1789 Date: 2013/08/01

UNDERGROUND STRUCTURES	B.M. ELEV.	DESIGNED BY RE
SUPV. U/G STRUCTURES COMMITTEE		DRAWN BY CGC
NOTE: LOCATION OF UNDERGROUND STRUCTURES AS SHOWN ARE BASED ON THE BEST INFORMATION AVAILABLE BUT NO GUARANTEE IS GIVEN THAT ALL EXISTING UTILITIES ARE SHOWN OR THAT THE GIVEN LOCATIONS ARE EXACT. CONFIRMATION OF EXISTENCE AND EXACT LOCATION OF ALL SERVICES MUST BE OBTAINED FROM THE INDIVIDUAL UTILITIES BEFORE PROCEEDING WITH CONSTRUCTION.		CHECKED BY SSR
		APPROVED BY MBL
		HOR. SCALE AS SHOWN
		VERTICAL AS SHOWN
0 ISSUED FOR TENDER	13/08/08	DATE 2013/08/01
NO. REVISIONS	DATE	BY

DILLON CONSULTING

RELEASED FOR CONSTRUCTION

DATE

ENGINEER'S SEAL

PROVINCE OF MANITOBA
REGISTERED PROFESSIONAL ENGINEER
R. B. ERIC
Member

ENGINEER'S SEAL

PROVINCE OF MANITOBA
REGISTERED PROFESSIONAL ENGINEER
Aug 8/13
S. S. RIHAL
Member

CONSULTANT PROJECT NUMBER
12-6606

THE CITY OF WINNIPEG
PUBLIC WORKS DEPARTMENT

Waverley West Arterial Roads Project (WWARP) Part 3 - Contract 2
Route 90 to Route 165, Overpass (Kenaston Blvd.) and Associated Works

CITY DRAWING NUMBER
B242-13-47

SHEET 47 OF 128

CONSULTANT DRAWING NUMBER

SOUTHEAST MSE WALL PLAN AND ELEVATION 3 OF 3