

NORTHEAST WALL PLAN


1:125

NOTES:

1. WORKING POINTS FOR MSE WALL REPRESENT THE OUTSIDE FACE AT THE TOP OF THE WALL.
2. FOR DRAIN PIPE CLEAN OUT DETAIL AND TYPICAL CONNECTION DETAILS SEE SHEET 50.
3. TOP OF LEVELING PAD REPRESENTS UNDERSIDE ELEVATION OF CELLULAR CONCRETE FILL. REFER TO SECTION B, SHEET 49

EAST

WEST

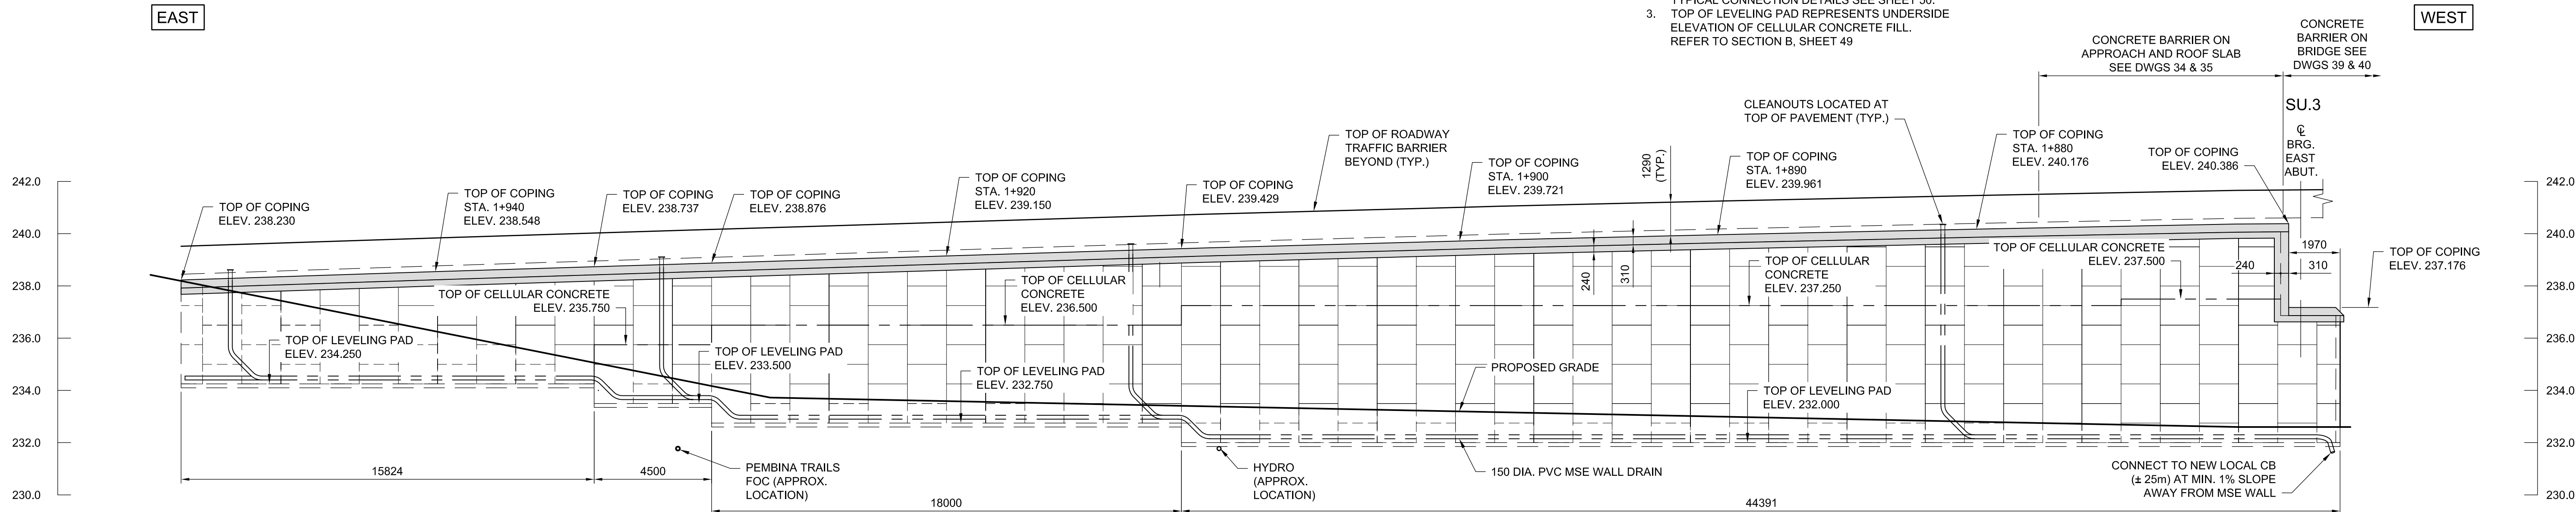

NORTHEAST WALL ELEVATION

1:125

G:\CAD\126606\Contract\contract_2\Current\Struct\MSE Wall-NE Plan & Elev.dwg

APEGM
Certificate of Authorization
Dillon Consulting Limited (MB)
No. 1789 Date: 2013/08/01

UNDERGROUND STRUCTURES	B.M. ELEV.	DESIGNED BY	RE
SUPV. U/G STRUCTURES COMMITTEE		DRAWN BY	CGC
		CHECKED BY	SSR
		APPROVED BY	MBL
		HOR. SCALE	AS SHOWN
		VERTICAL	AS SHOWN
0 ISSUED FOR TENDER	13/08/08	DATE	2013/08/01
NO. REVISIONS	DATE	BY	DATE

RELEASED FOR CONSTRUCTION	DATE
DATE	

DILLON CONSULTING

ENGINEER'S SEAL
PROVINCE OF MANITOBA
R.B. ERIC
REGISTERED PROFESSIONAL ENGINEER

ENGINEER'S SEAL
PROVINCE OF MANITOBA
S.S. RIHAL
REGISTERED PROFESSIONAL ENGINEER

THE CITY OF WINNIPEG
PUBLIC WORKS DEPARTMENT
Waverley West Arterial Roads Project (WWARP) Part 3 - Contract 2
Route 90 to Route 165, Overpass (Kenaston Blvd.) and Associated Works
NORTHEAST MSE WALL PLAN AND ELEVATION

CITY DRAWING NUMBER	B242-13-48
SHEET	48 OF 128
CONSULTANT DRAWING NUMBER	

CONSULTANT PROJECT NUMBER
12-6606