
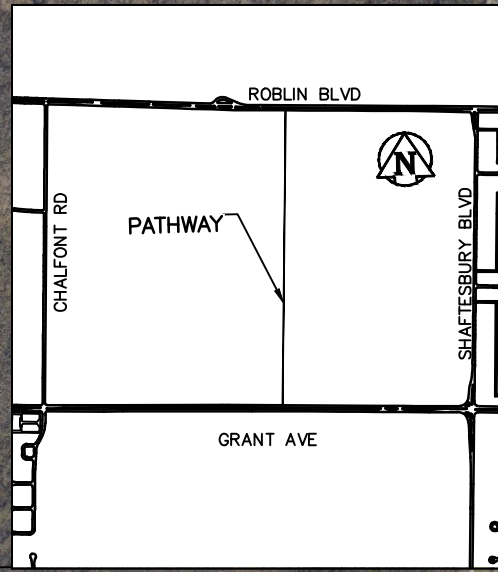


GRANT AVE

ROBLIN BLVD

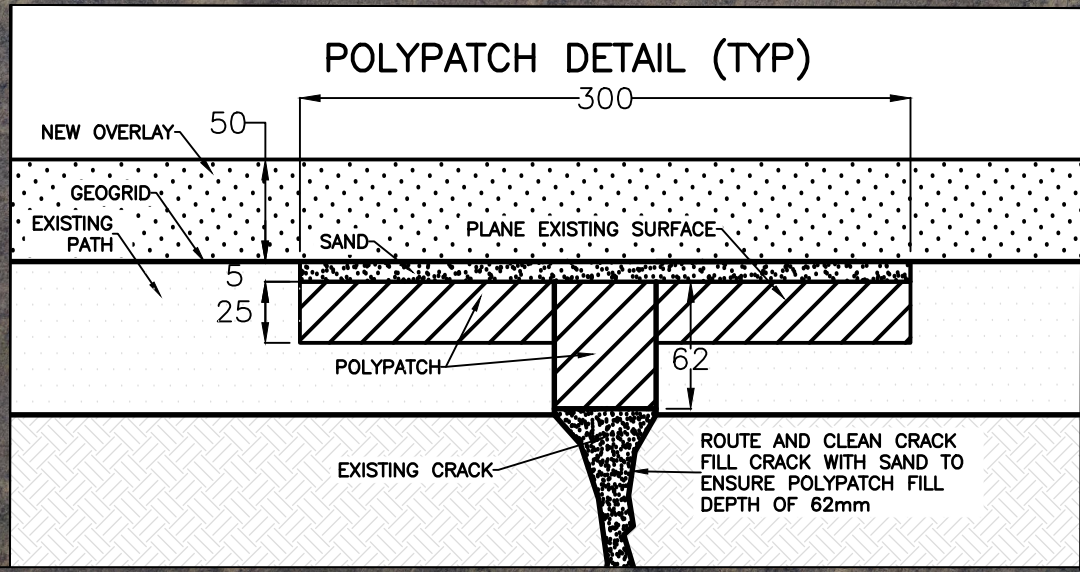

50mm ASPHALT OVERLAY
W/ GEOGRID

CRACK FILL WITH POLYPATCH
AS PER DETAIL & E8

BID OPPORTUNITY NO. 520-2013



THE CITY OF WINNIPEG
 PUBLIC WORKS DEPARTMENT
 ENGINEERING DIVISION
 TECHNOLOGY SERVICES BRANCH
 106 - 1155 PACIFIC AVE

**2013 RECREATIONAL WALKWAYS AND
 BIKE PATHWAY RENEWALS**
 ASSINIBOINE FOREST PATH
 FROM GRANT AVENUE TO ROBLIN BOULEVARD

DRAWN BY R.M./D.M.	DATE JUNE 3, 2013
SCALE N.T.S.	7