


2 GLASS BLOCK WINDOW DETAIL

A-14

SCALE 3" = 1'-0"

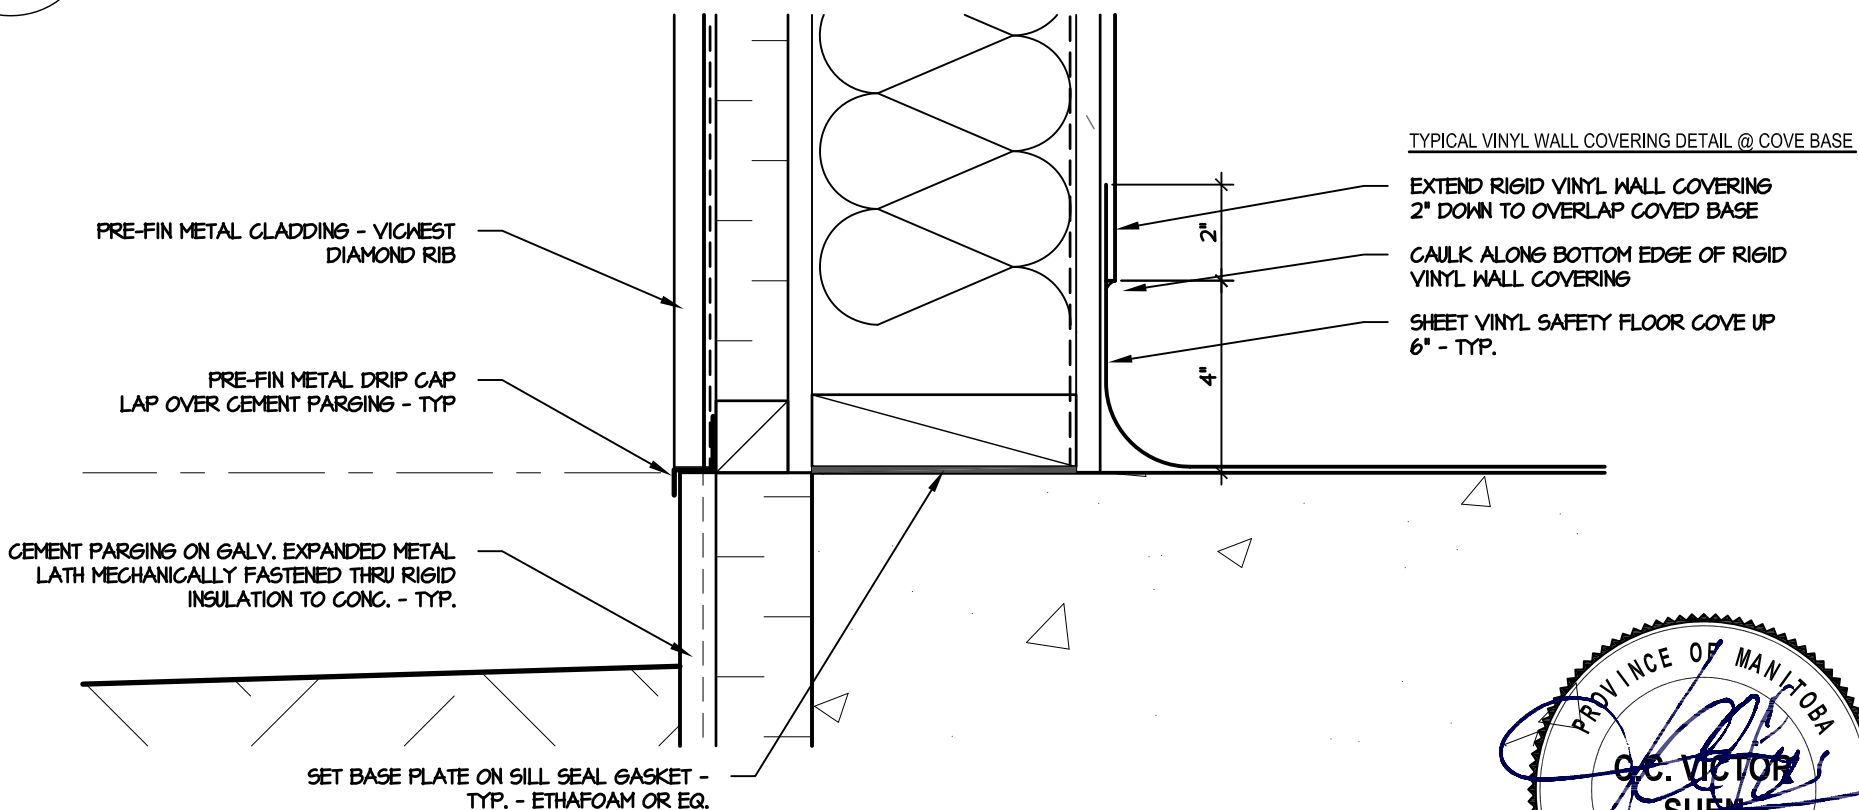

1 METAL CLADDING BASE DETAIL

A-14

SCALE 3" = 1'-0"



Victor Suen Architect

COMFORT STATION FOR WINNIPEG TRANSIT

23 Stormont Drive, Winnipeg, MB R3V 1L9
email: victorsuenarchitect@mts.net
Ph (204) 228-0230 Fax (204) 261-6341

DETAILS

SCALE: 3" = 1'-0"
DATE: 2013/06/20

REV. 0 13/06/20 ISSUED FOR TENDER & CONSTRUCTION

A-14

Rev. 0