
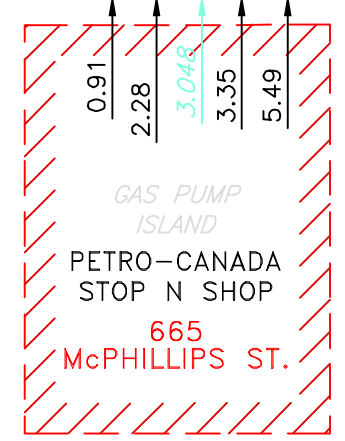


D SIZE - 566 x 881

FOR MICROFILM USE ONLY

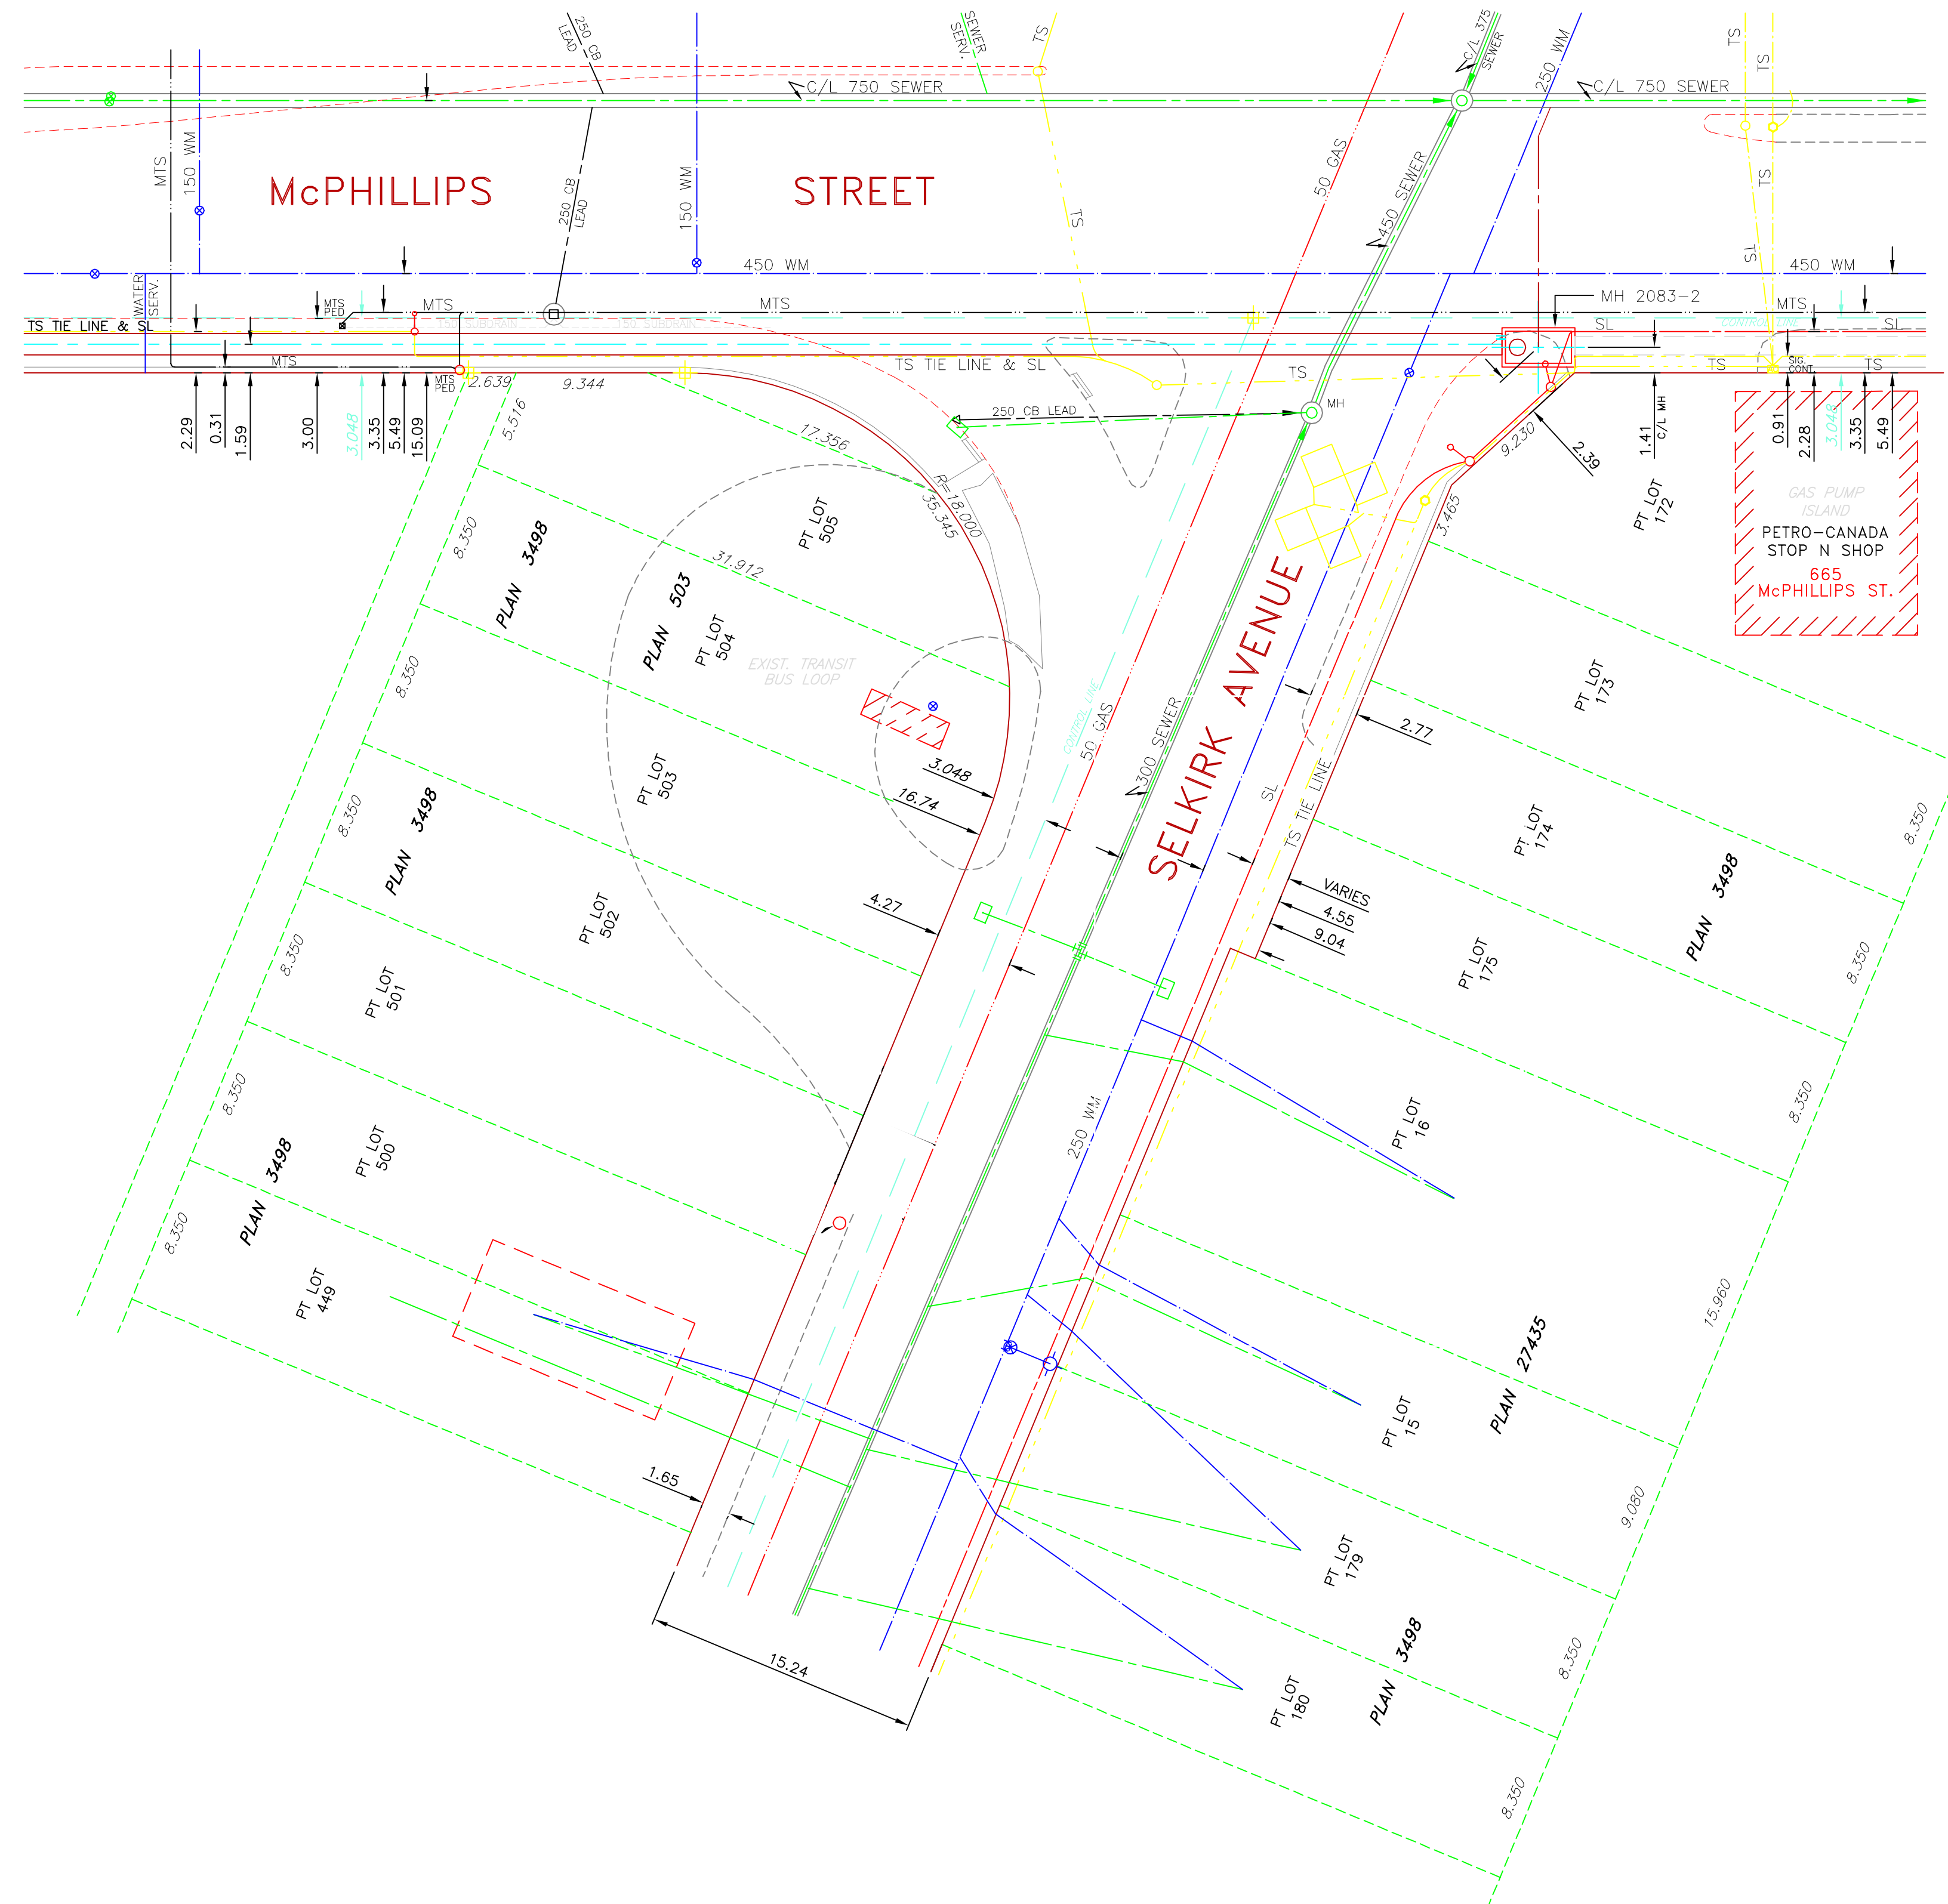

LOCATIONS OF UNDERGROUND STRUCTURES AS SHOWN ARE BASED ON THE BEST INFORMATION AVAILABLE. BUT NO GUARANTEE IS GIVEN THAT ALL EXISTING UTILITIES ARE SHOWN OR THAT THE GIVEN LOCATIONS ARE EXACT. CONFIRMATION OF EXISTENCE AND EXACT LOCATION OF ALL SERVICES MUST BE OBTAINED FROM THE INDIVIDUAL UTILITIES BEFORE PROCEEDING WITH CONSTRUCTION

	WATERMAIN (WM)		HYDRANT VALVE	
	WWS		HYDRO POLE	
	GAS		LIGHT STANDARD	
	MTS/UNITEL		SEWER MANHOLE	
	TRAFFIC SIGNALS (TS)		CATCH BASIN	
	PROPERTY LINE		CURB INLET	
	LOT LINE		SURVEY BAR	
	CURB		HYDRO	
	STR. LIGHTING (SL)		HYDRO MANHOLE	
	EXISTING		EXISTING	
	LEGEND		LEGEND	
	PROPOSED		PROPOSED	

McPhillips and Selkirk
SITE SERVICES LAYOUT

SS-1
R0