


sheet size - Super A1 24" x 36" plot scale - 1:1 (metric) CAD File Name: kp_working_lender_3_pond.mxd

LAYOUT NOTES:
 1. REFER TO ENGINEERING FOR LAYOUT OF CONCRETE POND EDGE, RETAINING WALL AND SALVAGED STONE POND EDGING

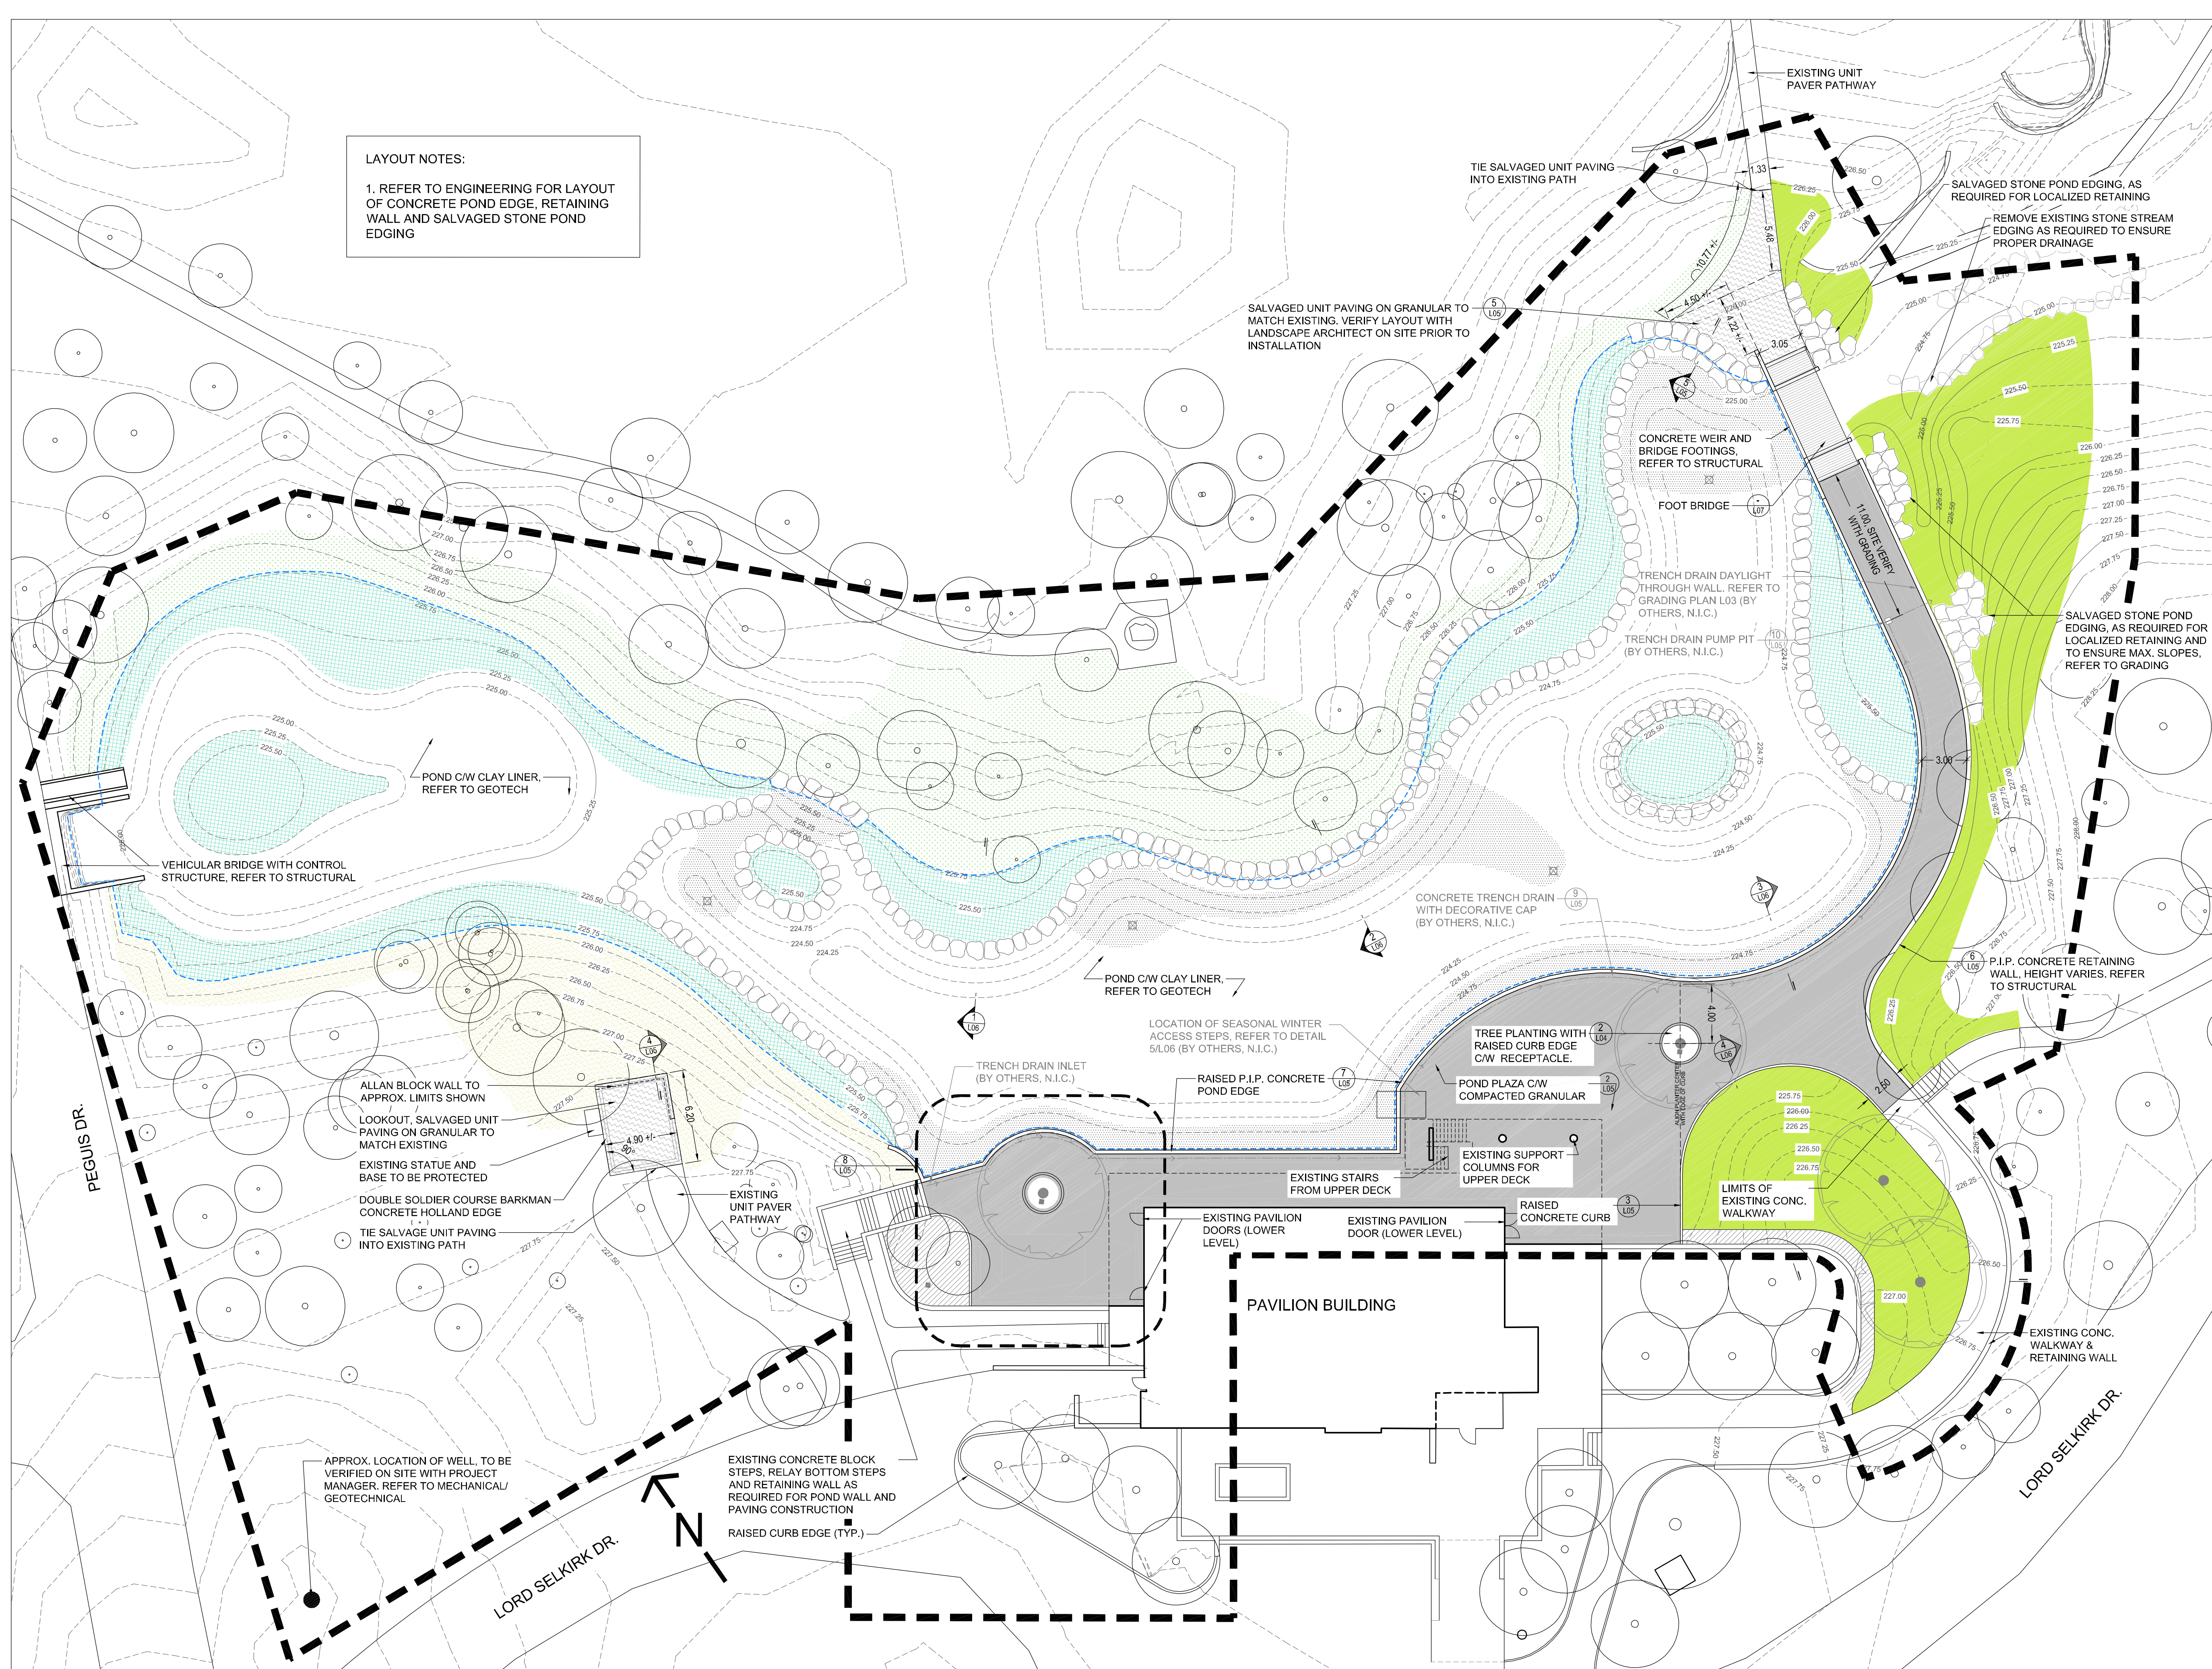

- LEGEND - EXISTING TO BE RETAINED**
- TREES
 - 225.00 - EXISTING CONTOUR (0.25M INTERVAL)
- LEGEND - PROPOSED**
- APPROX LIMITS OF WORK
 - COMPACTED GRANULAR C/W GEOTEXTILE FOR FUTURE CONCRETE PAVING AND UNIT PAVERS (CONCRETE PAVING AND UNIT PAVERS N.I.C.). ENSURE SMOOTH TRANSITION TO EXISTING PATHWAY, STAIRS, DOORWAYS AND PROPOSED BRIDGE
 - CONCRETE UNIT PAVING ON GRANULAR, SALVAGED AND NEW, REFER TO PLAN. SALVAGED PAVERS TO MATCH EXISTING PAVING. PAVERS SALVAGED BY OTHERS AND AVAILABLE IN STOCKPILE AREA NOTED ON L01
 - SALVAGED STONE POND EDGING. REFER TO L03, DETAIL 1.2/L06, AND ENGINEERING FOR LAYOUT
 - TARGET NORMAL SUMMER WATER LINE
- LEGEND - BY OTHERS, N.I.C.**
- 50mm DEPTH BLACK CRUSHED GRANITE POND SURFACING C/W GEOTEXTILE. REFER TO DETAIL 3/L06 (BY OTHERS, N.I.C.)
 - NATIVE GRASS SEED (BY OTHERS, N.I.C.)
 - TURF GRASS SEED (BY OTHERS, N.I.C.)
 - POND PLANTING (BY OTHERS, N.I.C.)
 - PLATING BED, REFER TO L04 FOR PLANTING DETAILS (BY OTHERS, N.I.C.)
 - SOD, AS PER CITY OF WINNIPEG SPEC. (BY OTHERS, N.I.C.)
 - TRENCH DRAIN, CENTER LINE SHOWING DIRECTION OF FLOW. REFER TO GRADING L03 AND DETAIL 9/L05 (BY OTHERS, N.I.C.)
 - UNDERWATER MIXER/ AERATOR, APPROX. LOCATION. REFER TO MECHANICAL FOR DETAILS (BY OTHERS, N.I.C.)
 - RECEPTACLE, REFER TO ELECTRICAL (BY OTHERS, N.I.C.)
 - TREE, REFER TO PLANTING L04 (BY OTHERS, N.I.C.)

REV	2014 / 07 / 21	ISSUED FOR TENDER	DKM
REV	YY / MM / DD	DESCRIPTION	BY
A.	SECTION LETTER OR DETAIL NUMBER	SEAL	
B.	DRAWING WHERE SECTION OR DETAIL IS DRAWN.		
A.	DRAWING WHERE SECTION OR DETAIL IS INDICATED.		
---	SECTION OR DETAIL SHOWN ON SAME DRAWING.		

SCATLIFF + MILLER + MURRAY Inc.
 TEL 204 927-3444 1120 - 201 PORTAGE AVENUE
 FAX 204 927-3443 WINNIPEG, MB, CANADA

CLIENT: CITY OF WINNIPEG

PROJECT: PEGUIS PAVILION POND RENOVATIONS & LANDSCAPING

TITLE: LAYOUT & SURFACING PLAN

DESIGN	DRAWN	DATE - Y / M / D	SCALE
JW / AH	AH / WF	2014-07-21	1:200
CHECKED	APPROVED	JOB NO.	DRAWING NO.
DKM	DKM	594-2013	L02