
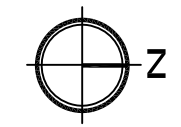


Jun 27, 2013 - 2:51pm  
 P:\5513001-5513099\5513066 - 2013 Thin Bituminous Overlay Program\MMM Drawings\Contract 2\331-2013-1.11\_Compark Road\_St.Anne's Road intersection.dwg - tab:layout

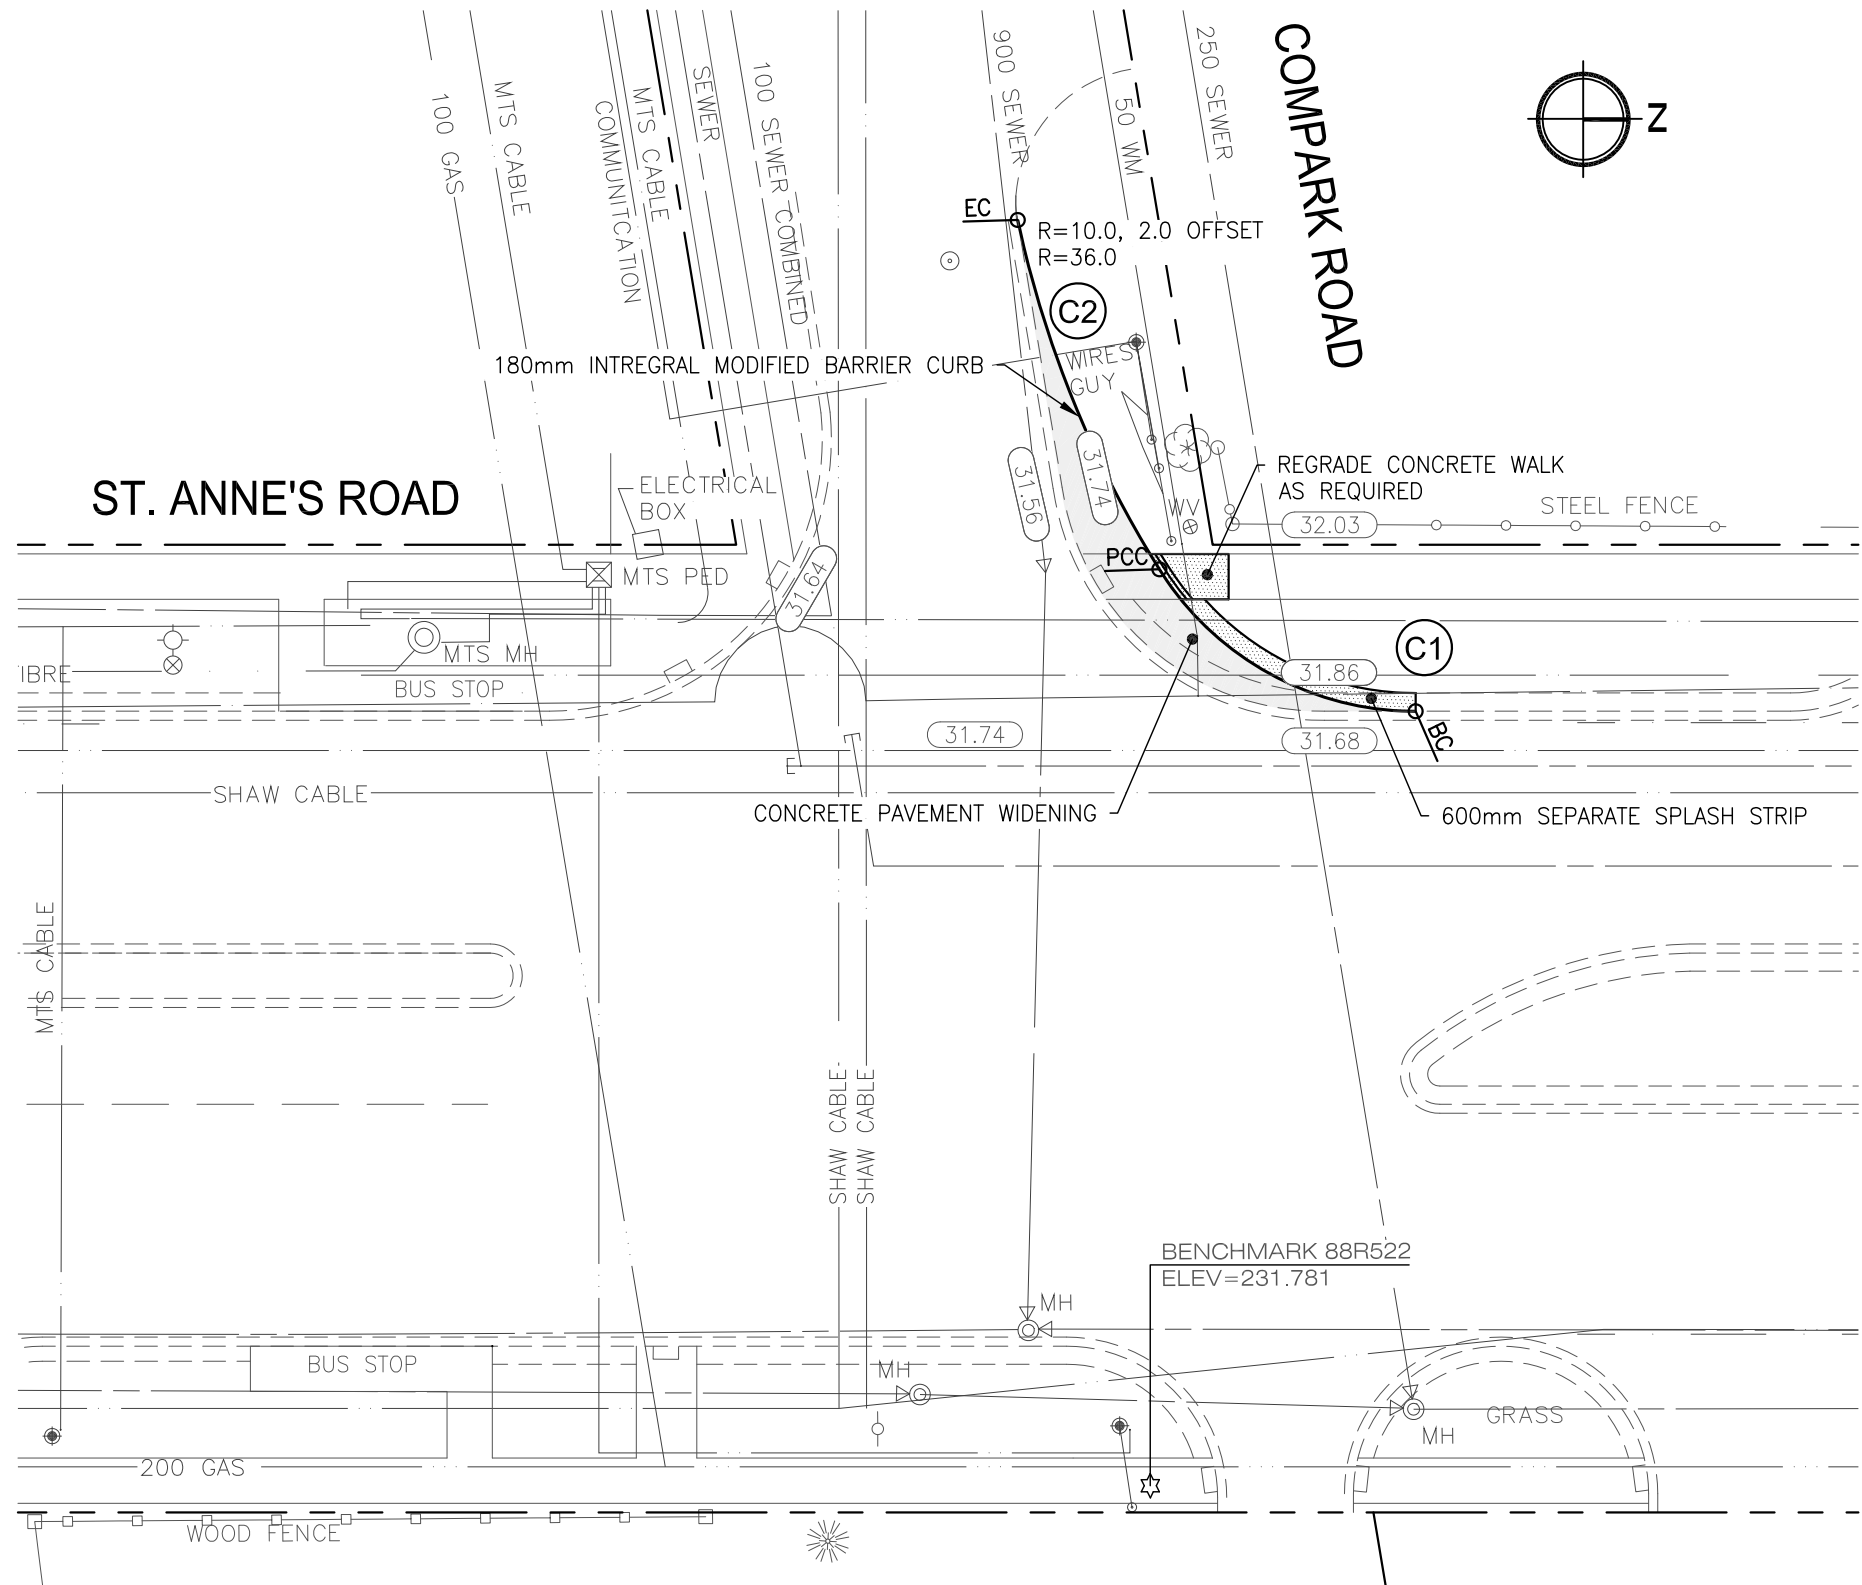

	C1		C2	
R	10.00		R	36.00
L	10.11		L	12.53
BC	5520902.71		PCC	5520893.14
	637814.82			637813.34
PCC	5520893.14		EC	5520884.75
	637813.34			637804.12

NOTE:  
 These design documents are prepared solely for the use by the party with whom the design professional has entered into a contract and there are no representations of any kind made by the design professional to any party with whom the design professional has not entered into a contract.

<p><b>METRIC</b>  <small>WHOLE NUMBERS INDICATE MILLIMETRES          DECIMALIZED NUMBERS INDICATE METRES</small></p> <p><b>APEGM</b>  <small>Certificate of Authorization</small></p> <p>MMM Group Limited  <small>No. 4531 Date: APRIL 30, 2014</small></p>	<table border="1" style="width: 100%; border-collapse: collapse;"> <tr> <td style="width: 50%;"></td> <td style="width: 50%;"></td> </tr> <tr> <td></td> <td></td> </tr> <tr> <td></td> <td></td> </tr> <tr> <td></td> <td></td> </tr> <tr> <td></td> <td></td> </tr> <tr> <td></td> <td></td> </tr> <tr> <td></td> <td></td> </tr> <tr> <td></td> <td></td> </tr> <tr> <td></td> <td></td> </tr> </table>																			<p><b>LOCATIONS APPROVED</b>  <small>UNDERGROUND STRUCTURES</small></p> <p>SIGNED BY: _____ DATE: _____</p> <p>SUPV U/G STRUCTURES _____ DATE: _____</p> <p>LOCATION OF UNDERGROUND STRUCTURES AS SHOWN ARE BASED ON THE BEST INFORMATION AVAILABLE BUT NO GUARANTEE IS GIVEN THAT ALL EXISTING UTILITIES ARE SHOWN OR THAT THE GIVEN LOCATIONS ARE EXACT CONFIRMATION OF EXISTENCE AND EXACT LOCATION OF ALL SERVICES MUST BE OBTAINED FROM THE INDIVIDUAL UTILITIES BEFORE PROCEEDING</p>	<p><b>LEGEND-PLAN</b></p> <table border="1" style="width: 100%; border-collapse: collapse;"> <tr> <th>EXISTING</th> <th>LEGEND-PLAN</th> <th>PROPOSED</th> <th>EXISTING</th> <th>LEGEND-PLAN</th> <th>PROPOSED</th> </tr> <tr> <td></td> <td></td> <td></td> <td></td> <td></td> <td></td> </tr> <tr> <td></td> <td></td> <td></td> <td></td> <td></td> <td></td> </tr> <tr> <td></td> <td></td> <td></td> <td></td> <td></td> <td></td> </tr> <tr> <td></td> <td></td> <td></td> <td></td> <td></td> <td></td> </tr> <tr> <td></td> <td></td> <td></td> <td></td> <td></td> <td></td> </tr> <tr> <td></td> <td></td> <td></td> <td></td> <td></td> <td></td> </tr> <tr> <td></td> <td></td> <td></td> <td></td> <td></td> <td></td> </tr> <tr> <td></td> <td></td> <td></td> <td></td> <td></td> <td></td> </tr> <tr> <td></td> <td></td> <td></td> <td></td> 