

NOTE:
These design documents are prepared solely for the use by the party with whom the design professional has entered into a contract and there are no representations of any kind made by the design professional to any party with whom the design professional has not entered into a contract.

EXISTING	LEGEND-PLAN	PROPOSED	EXISTING	LEGEND-PLAN	PROPOSED	EXISTING	LEGEND-PROFILE	PROPOSED
---	WATERMAIN	---	---	---	---	---	SOUTH SIDEWALK	---
---	LAND DRAINAGE SEWER	---	---	---	---	---	SOUTH GUTTER	---
---	WASTE WATER SEWER	---	---	---	---	---	SOUTH BOULEVARD	---
---	M.T.S.	---	---	---	---	---	NORTH GUTTER	---
---	GAS	---	---	---	---	---	NORTH SIDEWALK	---
○	MANHOLE	---	---	---	---	---	ROADWAY CENTRE LINE	---
□	CATCH BASIN	---	---	---	---	---	PROPERTY LINE	---
△	CURB INLET	---	---	---	---	---	---	---
◇	UTILITIES ADJUSTED	△ □ ○	---	---	---	---	---	---
◆	HYDRANT	---	---	---	---	---	---	---
⊗	VALVE	---	---	---	---	---	---	---
#111	HOUSE NUMBERS	---	---	---	---	---	---	---
230.99	GROUND GRADE	---	---	---	---	---	---	---
---	PAVEMENT GRADE	31.00	---	---	---	---	---	---
---	LOT GRADE	31.00	---	---	---	---	---	---
---	LIGHT STANDARD	---	---	---	---	---	---	---
---	HYDRO POLE	---	---	---	---	---	---	---


LOCATIONS APPROVED UNDERGROUND STRUCTURES
 SIGNED BY: _____ DATE: _____
 SUPV. U/G STRUCTURES

LOCATION OF UNDERGROUND STRUCTURES AS SHOWN ARE BASED ON THE BEST INFORMATION AVAILABLE BUT NO GUARANTEE IS GIVEN THAT ALL EXISTING UTILITIES ARE SHOWN OR THAT THE GIVEN LOCATIONS ARE EXACT. CONFIRMATION OF EXISTENCE AND EXACT LOCATION OF ALL SERVICES MUST BE OBTAINED FROM THE INDIVIDUAL UTILITIES BEFORE PROCEEDING.

NO.	REVISIONS	DATE	BY
A	ISSUED TO UNDERGROUND STRUCTURES	16.08.13	RMB

MMM GROUP

DESIGNED BY: _____ CHECKED BY: _____
 DRAWN BY: TR/AM APPROVED BY: _____
 HOR. SCALE: 1:250
 VERTICAL: 1:25
 DATE: 12.07.13

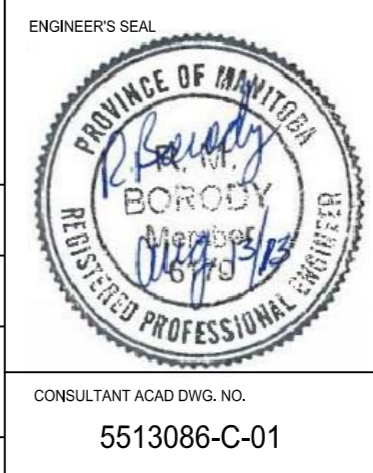

THE CITY OF WINNIPEG
 PUBLIC WORKS DEPARTMENT
 ENGINEERING SERVICES DIVISION

2013 LOCAL STREET RENEWAL PROGRAM

DUNROBIN AVENUE- GOLSPIE STREET TO RALEIGH STREET
 ASPHALT PAVEMENT RECONSTRUCTION
 STA. 0+95 TO STA. 2+70

BID NO. 653-2013

METRIC
 WHOLE NUMBERS INDICATE MILLIMETRES
 DECIMALIZED NUMBERS INDICATE METRES



Aug 16, 2013 - 9:17am
 P:\543001-5513086-2013 Capital Program - Local Street Renewal\mwm drawings\Dunrobin Avenue Construction Drawings\5513086_C01_C02_140813.dwg - tab C-01