


Typical Parapet Construction

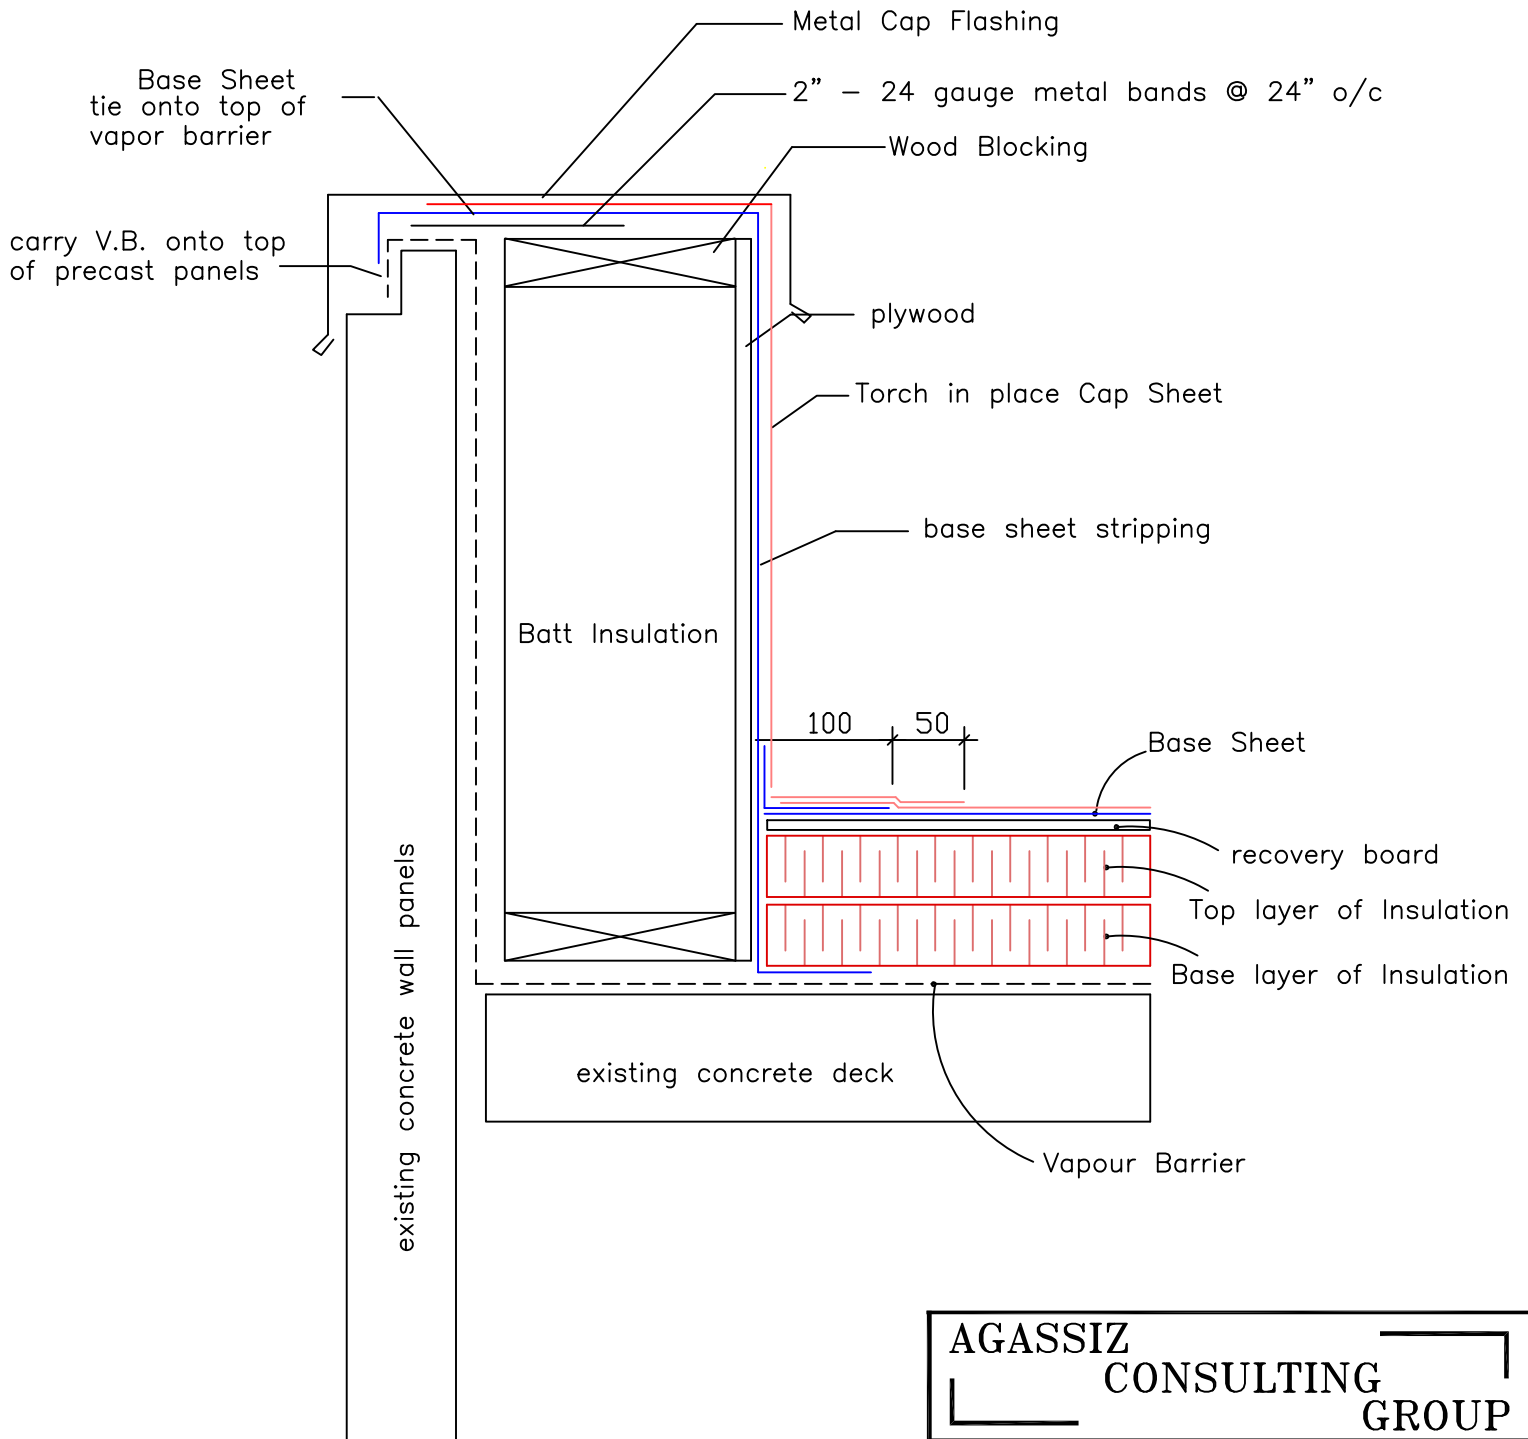

AGASSIZ
CONSULTING
GROUP

Project: Pan Am Pool

Address: 25 Poseidon

Date: August 8, 2013

File no: 3420-13 | Detail # 4P-03