
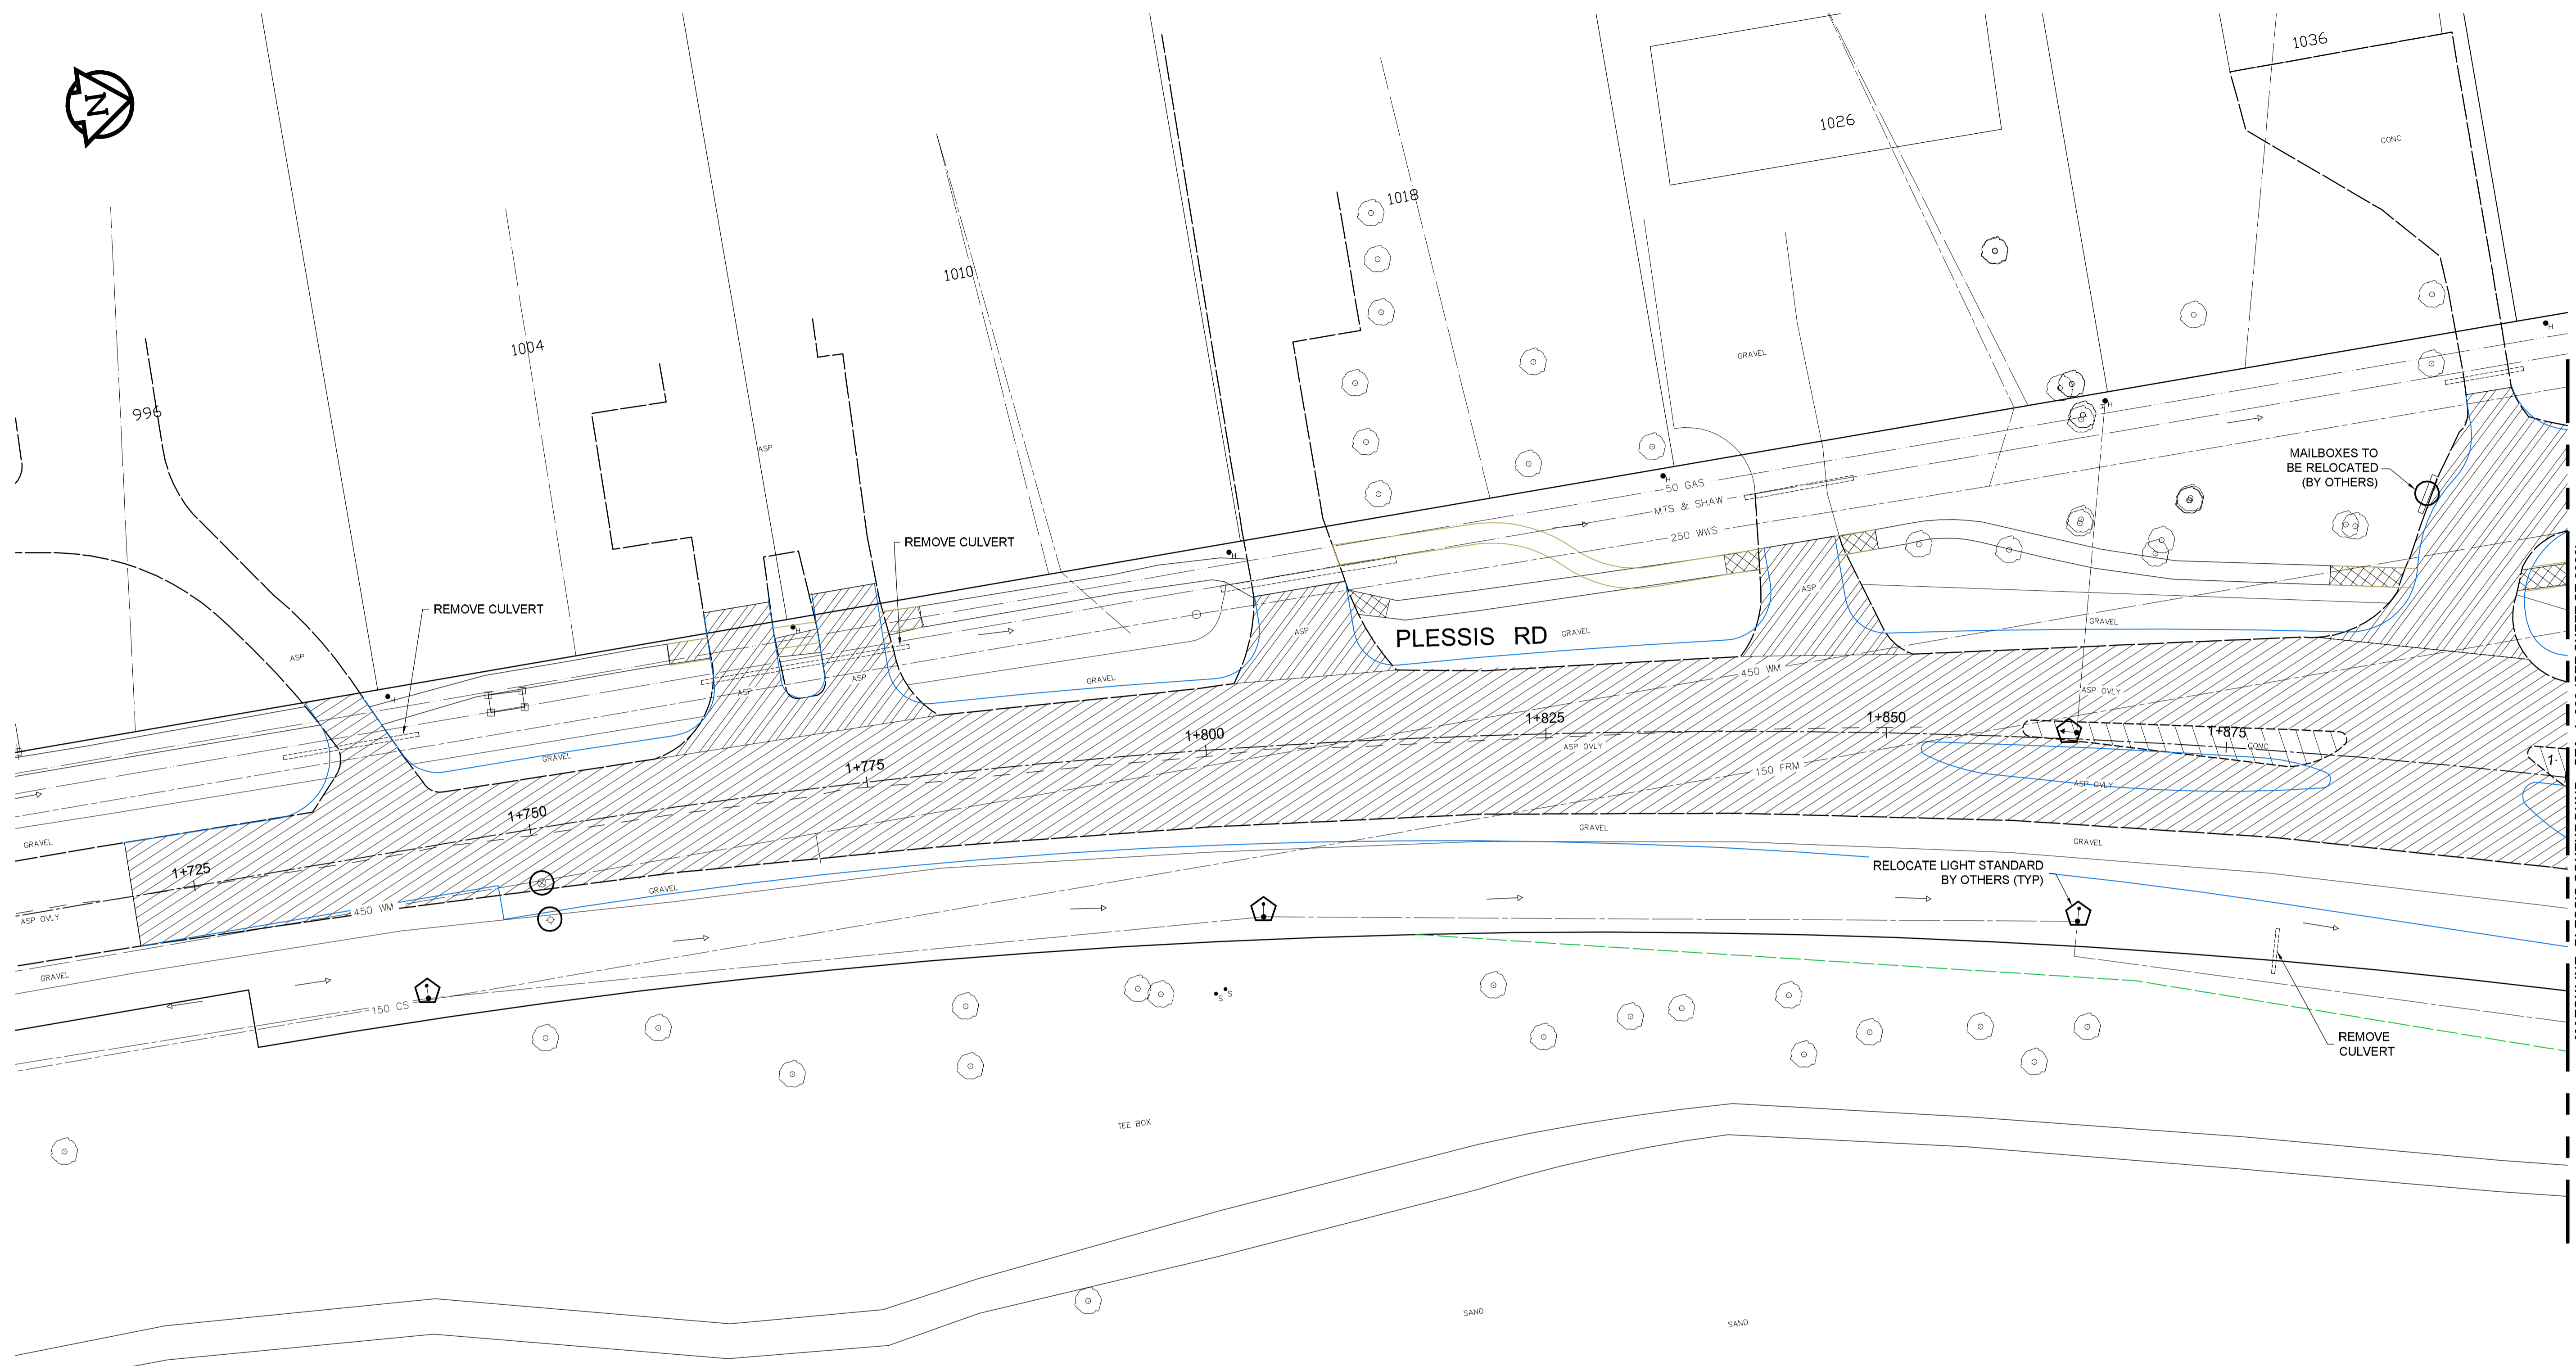


2013-05-08

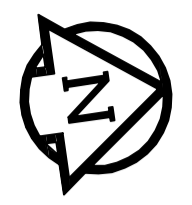

MATCHLINE: PLESSIS SOUTHBOUND - STA. 1+900 (SEE SHEET CT-0003)

LEGEND	
REMOVALS/RELOCATES	
ADJUSTMENTS	
SIDEWALK REMOVAL	
CONCRETE REMOVAL	
ASPHALT REMOVAL	
ASPHALT OVERLAY REMOVAL	
ASPHALT PLANING	
VEGETATION REMOVAL	

TRANSCONA GOLF COURSE

APEGM
 Certificate of Authorization
Dillon Consulting Limited (MB)
 No. 1789 Date: 2013/11/21

BID OPPORTUNITY NO. 712-2013

150 WM	WATERMAIN	150 WM	HYDRO	HYDRO	150 WM	WATERMAIN	150 WM	LOCATION APPROVED UNDERGROUND STRUCTURES SUPV. U/G STRUCTURES COMMITTEE DATE _____	B.M. ELEV. <table border="1"> <tr><td> </td><td> </td><td> </td><td> </td></tr> <tr><td> </td><td> </td><td> </td><td> </td></tr> <tr><td> </td><td> </td><td> </td><td> </td></tr> <tr><td> </td><td> </td><td> </td><td> </td></tr> </table>																		ENGINEER'S SEAL 	THE CITY OF WINNIPEG PUBLIC WORKS DEPARTMENT PLESSIS ROAD TWINNING AND GRADE SEPARATION AT CN REDDITT SUBDIVISION CONTRACT 3	CITY DRAWING NUMBER U238-2014-2102 SHEET 02 OF 66
300 LDS	LAND DRAINAGE SEWER	300 LDS	MTS	MTS	300 LDS	LAND DRAINAGE SEWER	300 LDS	DESIGNED BY TJH CHECKED BY TJP DRAWN BY TJH APPROVED BY DPK HOR. SCALE: 1:250 VERTICAL: _____ RELEASED FOR CONSTRUCTION BY: _____	ENGINEERING DRAWING NO. 12-6576-CT-0002	REMOVALS - PLESSIS 1+715 TO 1+900	CT-0002																		
250 WWS	WASTE WATER SEWER	250 WWS			250 WWS	WASTE WATER SEWER	250 WWS	0 ISSUED FOR TENDER 2013/11/21 TJH NO. REVISIONS DATE BY				DATE 2013/11/21																	
	MANHOLE							NOTE: LOCATION OF UNDERGROUND STRUCTURES AS SHOWN ARE BASED ON THE BEST INFORMATION AVAILABLE, BUT NO GUARANTEE IS GIVEN THAT ALL EXISTING UTILITIES ARE SHOWN OR THAT THE GIVEN LOCATIONS ARE EXACT. CONFIRMATION OF EXISTENCE AND EXACT LOCATION OF ALL SERVICES MUST BE OBTAINED FROM THE INDIVIDUAL UTILITIES BEFORE PROCEEDING WITH CONSTRUCTION.																					
	CATCH BASIN																												
	CURB INLET																												
	JUNCTIONS																												
	CULVERT																												
100 GAS	GAS	100 GAS																											
EXISTING	LEGEND-PLAN	PROPOSED	EXISTING	LEGEND-PLAN	PROPOSED	EXISTING	LEGEND-PROFILE	PROPOSED																					