


MATCHLINE: DUGALD WESTBOUND - STA. 0+445 (SEE SHEET CT-0009)

2013-05-08

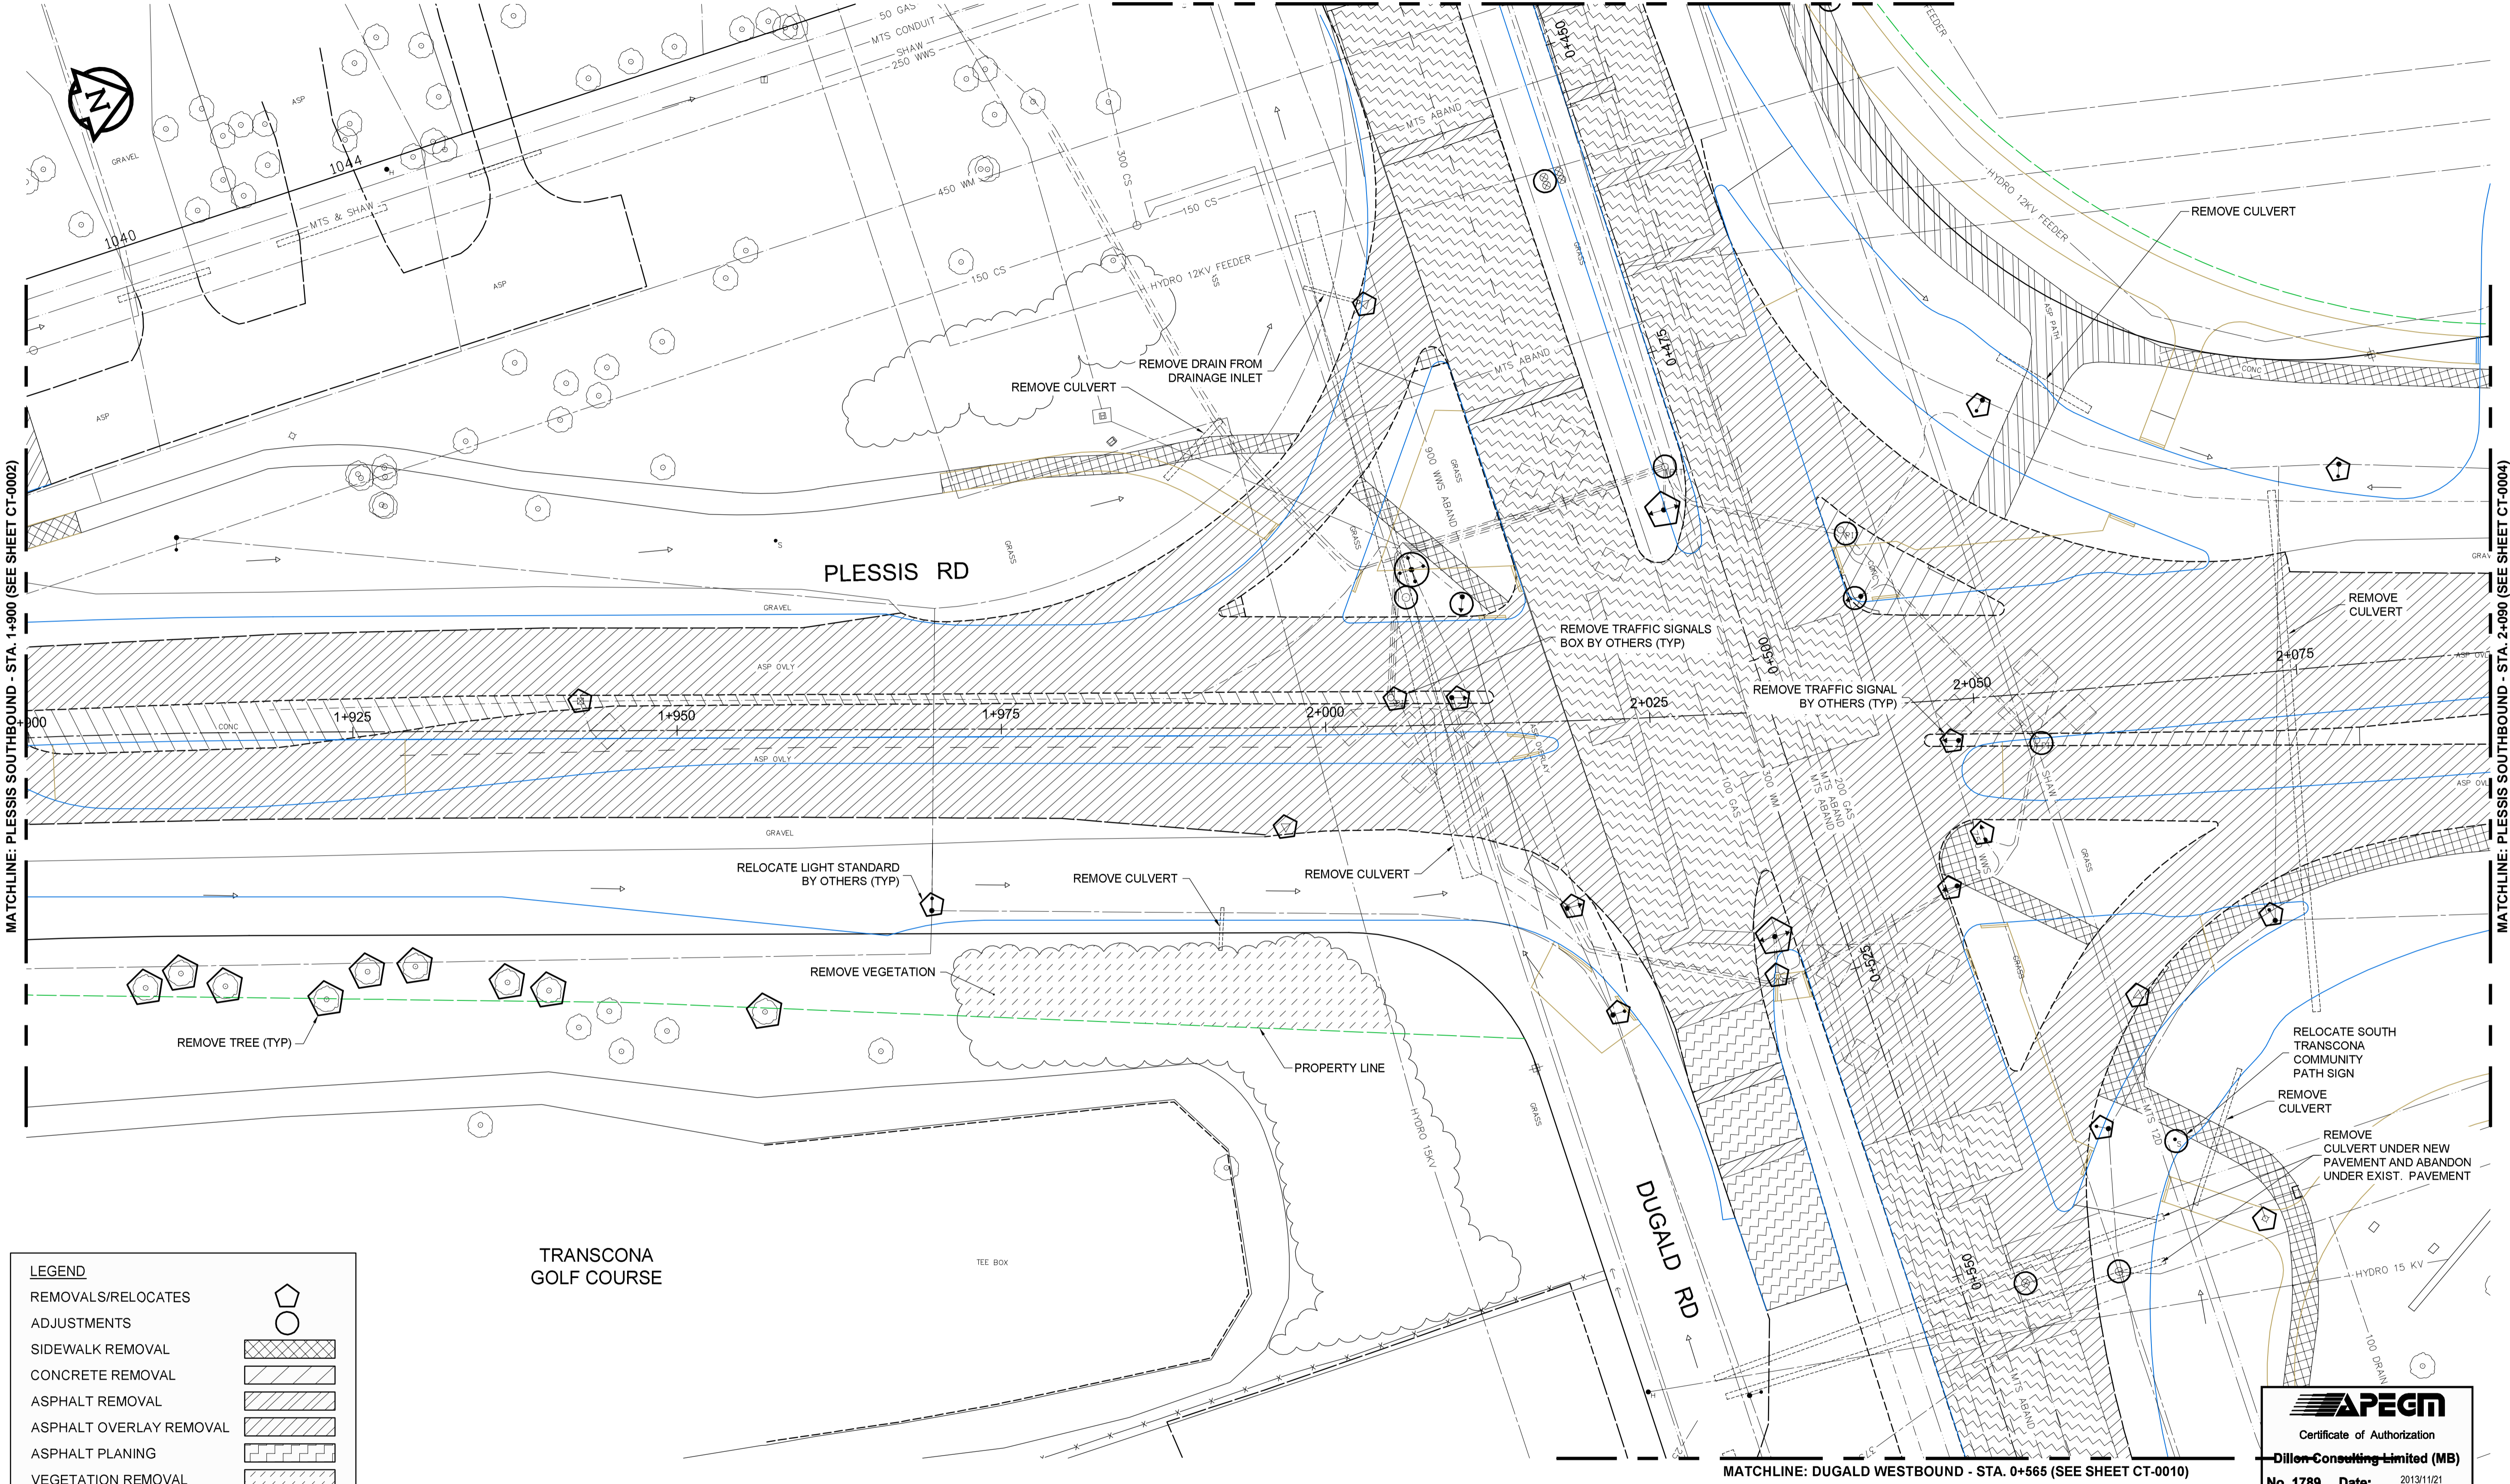

LEGEND

REMOVALS/RELOCATES	
ADJUSTMENTS	
SIDEWALK REMOVAL	
CONCRETE REMOVAL	
ASPHALT REMOVAL	
ASPHALT OVERLAY REMOVAL	
ASPHALT PLANING	
VEGETATION REMOVAL	

APEGM
 Certificate of Authorization
 Dillon Consulting Limited (MB)
 No. 1789 Date: 2013/11/21

MATCHLINE: DUGALD WESTBOUND - STA. 0+565 (SEE SHEET CT-0010)

150 WM	150 WM	HYDRO	HYDRO	HYDRO	150 WM	WATERMAIN	150 WM
EXISTING	LEGEND-PLAN	PROPOSED	EXISTING	LEGEND-PLAN	PROPOSED	EXISTING	LEGEND-PROFILE

LOCATION APPROVED UNDERGROUND STRUCTURES

SUPV. U/G STRUCTURES COMMITTEE DATE

NOTE:
 LOCATION OF UNDERGROUND STRUCTURES AS SHOWN ARE BASED ON THE BEST INFORMATION AVAILABLE, BUT NO GUARANTEE IS GIVEN THAT ALL EXISTING UTILITIES ARE SHOWN OR THAT THE GIVEN LOCATIONS ARE EXACT. CONFIRMATION OF EXISTENCE AND EXACT LOCATION OF ALL SERVICES MUST BE OBTAINED FROM THE INDIVIDUAL UTILITIES BEFORE PROCEEDING WITH CONSTRUCTION.

B.M. ELEV.	NO.	ISSUED FOR TENDER	DATE	BY
	0	ISSUED FOR TENDER	2013/11/21	TJP
		REVISIONS		

DESIGNED BY	TJH	CHECKED BY	TJP
DRAWN BY	TJH	APPROVED BY	DPK
HOR. SCALE:	1:250	RELEASED FOR CONSTRUCTION BY:	
VERTICAL:		DATE	2013/11/21

ENGINEER'S SEAL

PROVINCE OF MANITOBA
 DESIGNATED BY
T.J. PETERS
 2013/11/21
 Member
 22309
 REGISTERED PROFESSIONAL ENGINEER

CONSULTANT DRAWING NO.
 12-6576-CT-0003

THE CITY OF WINNIPEG PUBLIC WORKS DEPARTMENT

PLESSIS ROAD TWINNING AND GRADE SEPARATION AT CN REDDITT SUBDIVISION CONTRACT 3

CITY DRAWING NUMBER U238-2014-2103
 SHEET 03 OF 66

REMOVALS - PLESSIS 1+900 TO 2+090
 DUGALD 0+445 TO 0+565

CT-0003