


2013-05-08

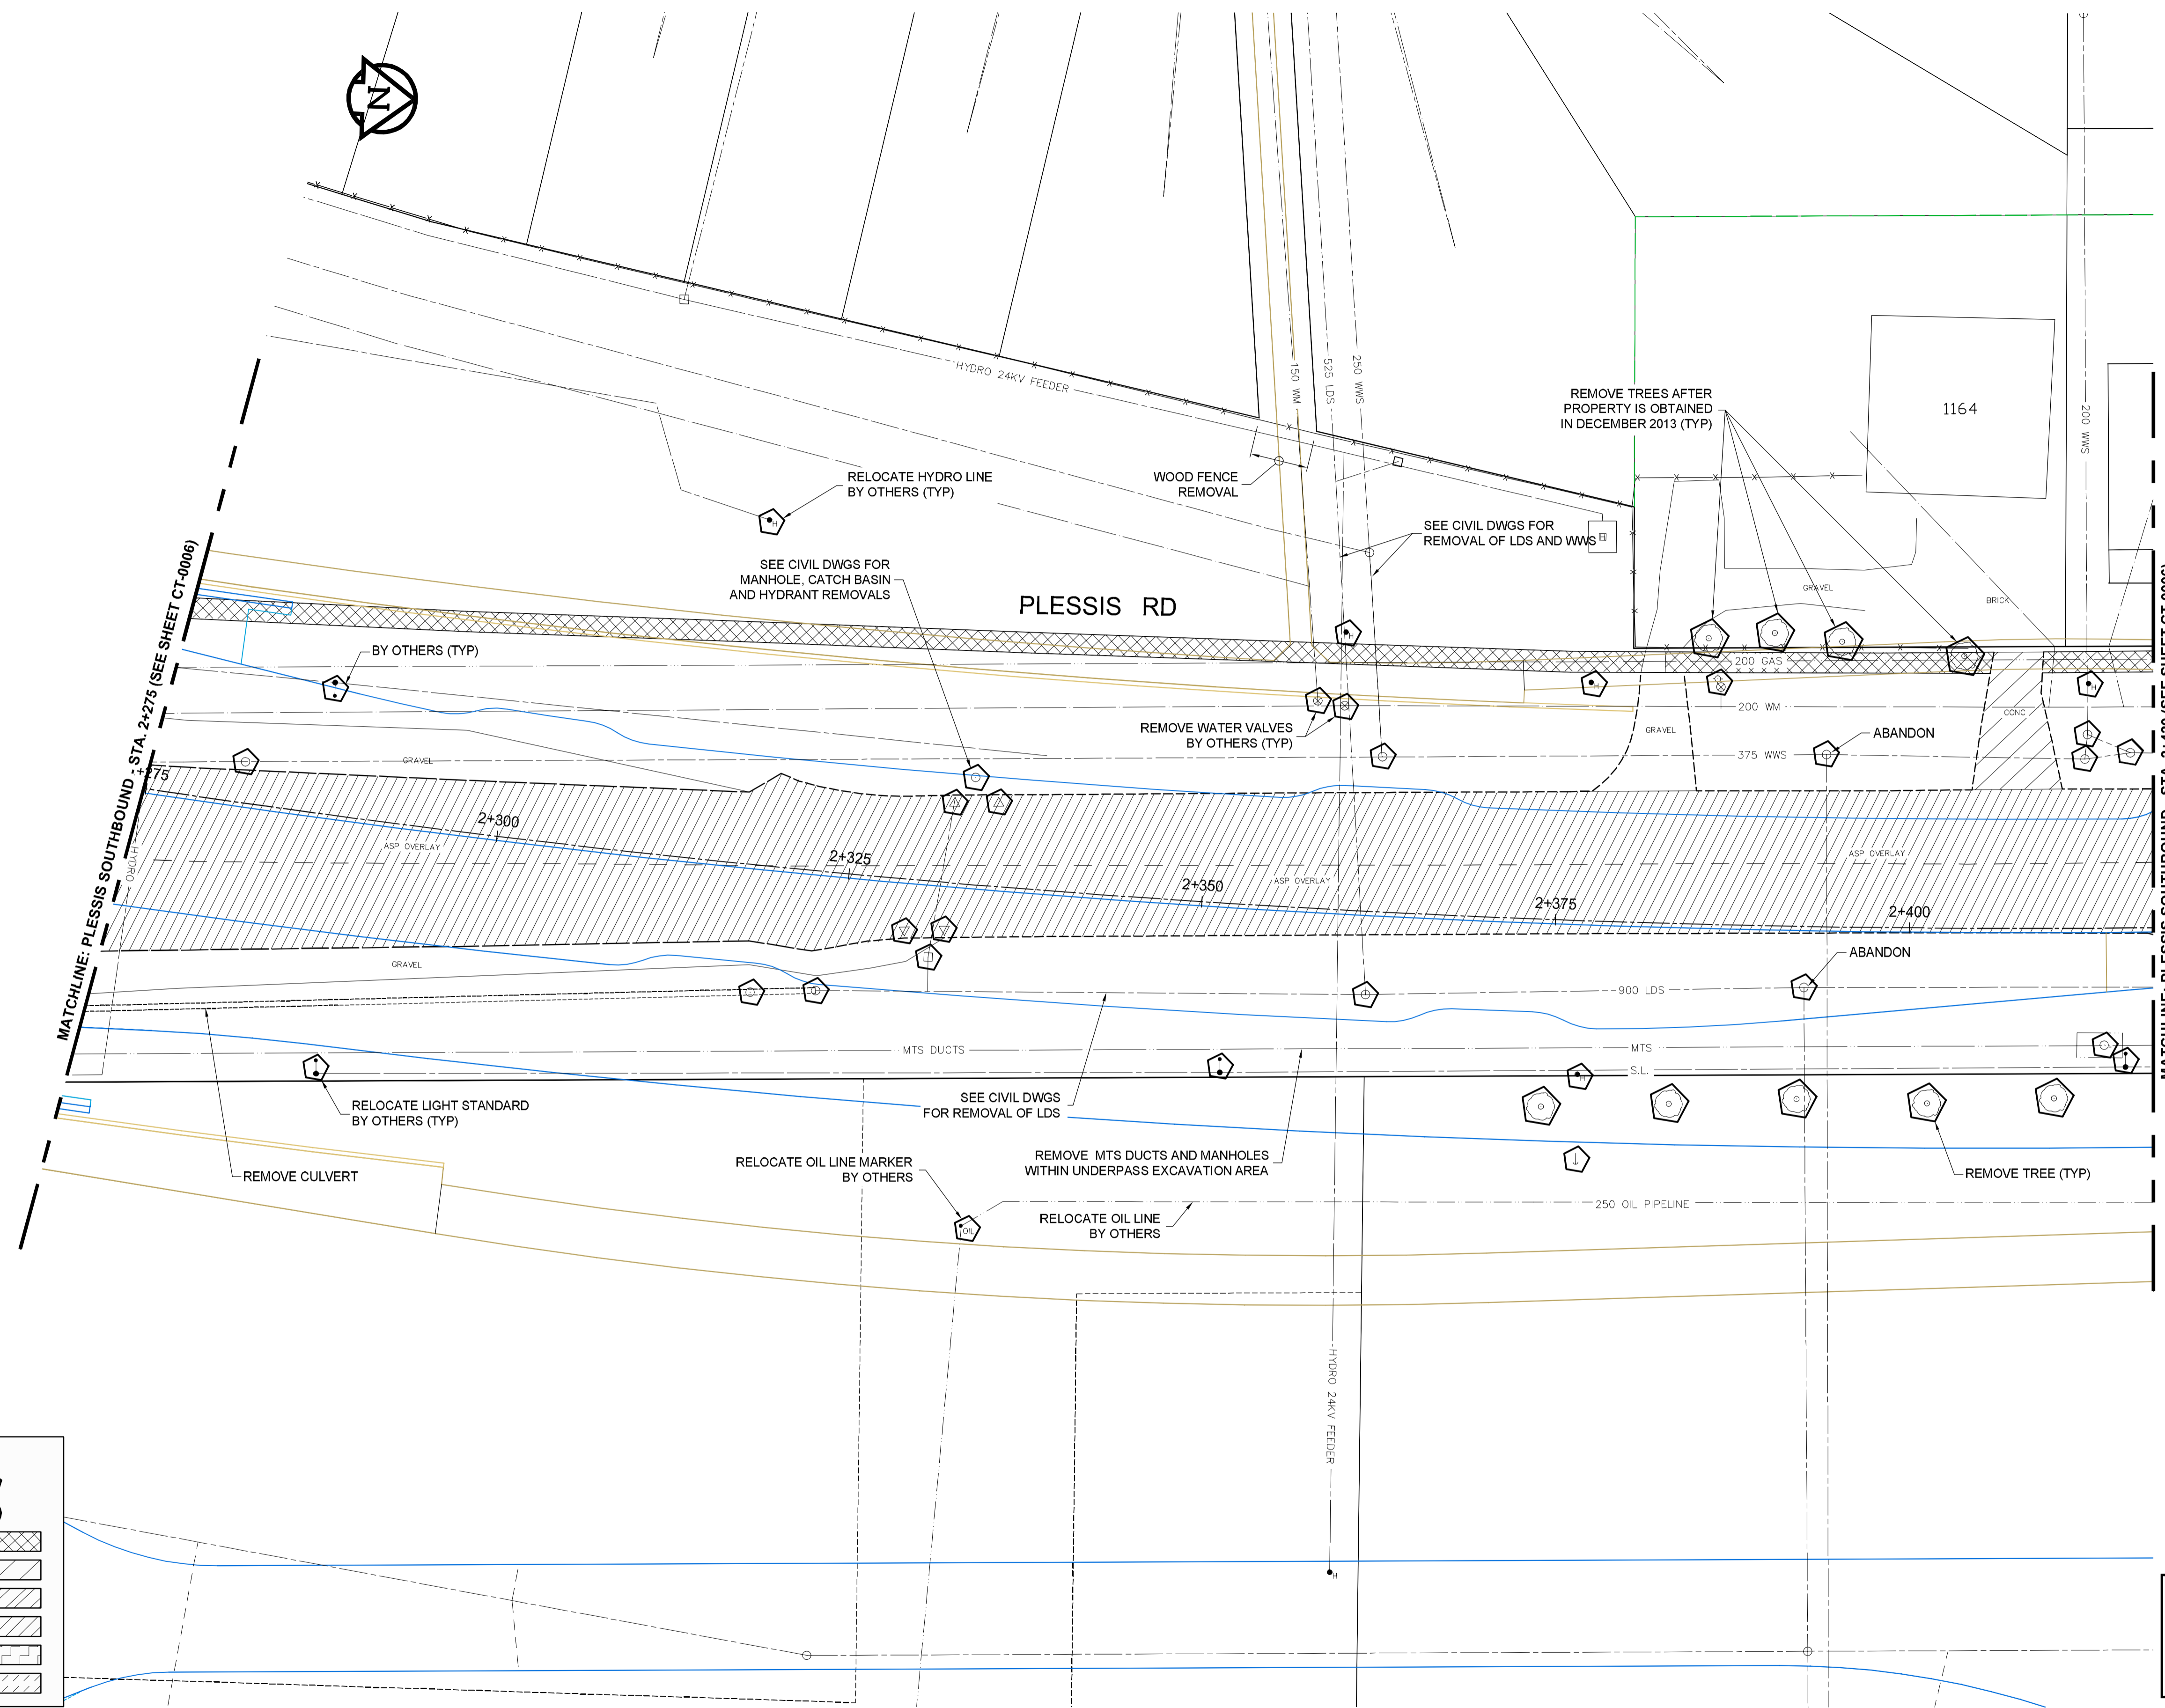

LEGEND	
REMOVALS/RELOCATES ADJUSTMENTS	
SIDEWALK REMOVAL	
CONCRETE REMOVAL	
ASPHALT REMOVAL	
ASPHALT OVERLAY REMOVAL	
ASPHALT PLANING	
VEGETATION REMOVAL	

**APEGM**  
 Certificate of Authorization  
**Dillon Consulting Limited (MB)**  
 No. 1789 Date: 2013/11/21

BID OPPORTUNITY NO. 712-2013

150 WM	150 WM	HYDRO	HYDRO	HYDRO	150 WM	150 WM	150 WM
EXISTING	LEGEND-PLAN	PROPOSED	EXISTING	LEGEND-PLAN	PROPOSED	EXISTING	LEGEND-PROFILE

LOCATION APPROVED UNDERGROUND STRUCTURES	DATE
SUPV. U/G STRUCTURES COMMITTEE	

NOTE:  
 LOCATION OF UNDERGROUND STRUCTURES AS SHOWN ARE BASED ON THE BEST INFORMATION AVAILABLE, BUT NO GUARANTEE IS GIVEN THAT ALL EXISTING UTILITIES ARE SHOWN OR THAT THE GIVEN LOCATIONS ARE EXACT. CONFIRMATION OF EXISTENCE AND EXACT LOCATION OF ALL SERVICES MUST BE OBTAINED FROM THE INDIVIDUAL UTILITIES BEFORE PROCEEDING WITH CONSTRUCTION.

B.M. ELEV.	NO.	ISSUED FOR TENDER	DATE	BY
	0	ISSUED FOR TENDER	2013/11/21	TJP

DESIGNED BY	CHECKED BY
TJH	TJP
DRAWN BY	APPROVED BY
TJH	DPK
HOR. SCALE:	RELEASED FOR CONSTRUCTION BY:
1:250	
VERTICAL:	DATE
	2013/11/21

ENGINEER'S SEAL  
 PROVINCE OF MANITOBA  
 DESIGNATED BY  
**T.J. PETERS**  
 2013/11/21  
 Member  
 22309  
 REGISTERED PROFESSIONAL ENGINEER

**THE CITY OF WINNIPEG**  
 PUBLIC WORKS DEPARTMENT

PLESSIS ROAD TWINNING AND GRADE SEPARATION AT CN REDDITT SUBDIVISION CONTRACT 3

CITY DRAWING NUMBER U238-2014-2105  
 SHEET 05 OF 66

REMOVALS - PLESSIS 2+275 TO 2+420

CT-0005