


2013-05-08



MATCHLINE: PLESSIS SOUTHBOUND - STA. 2+685 (SEE SHEET CT-0008)

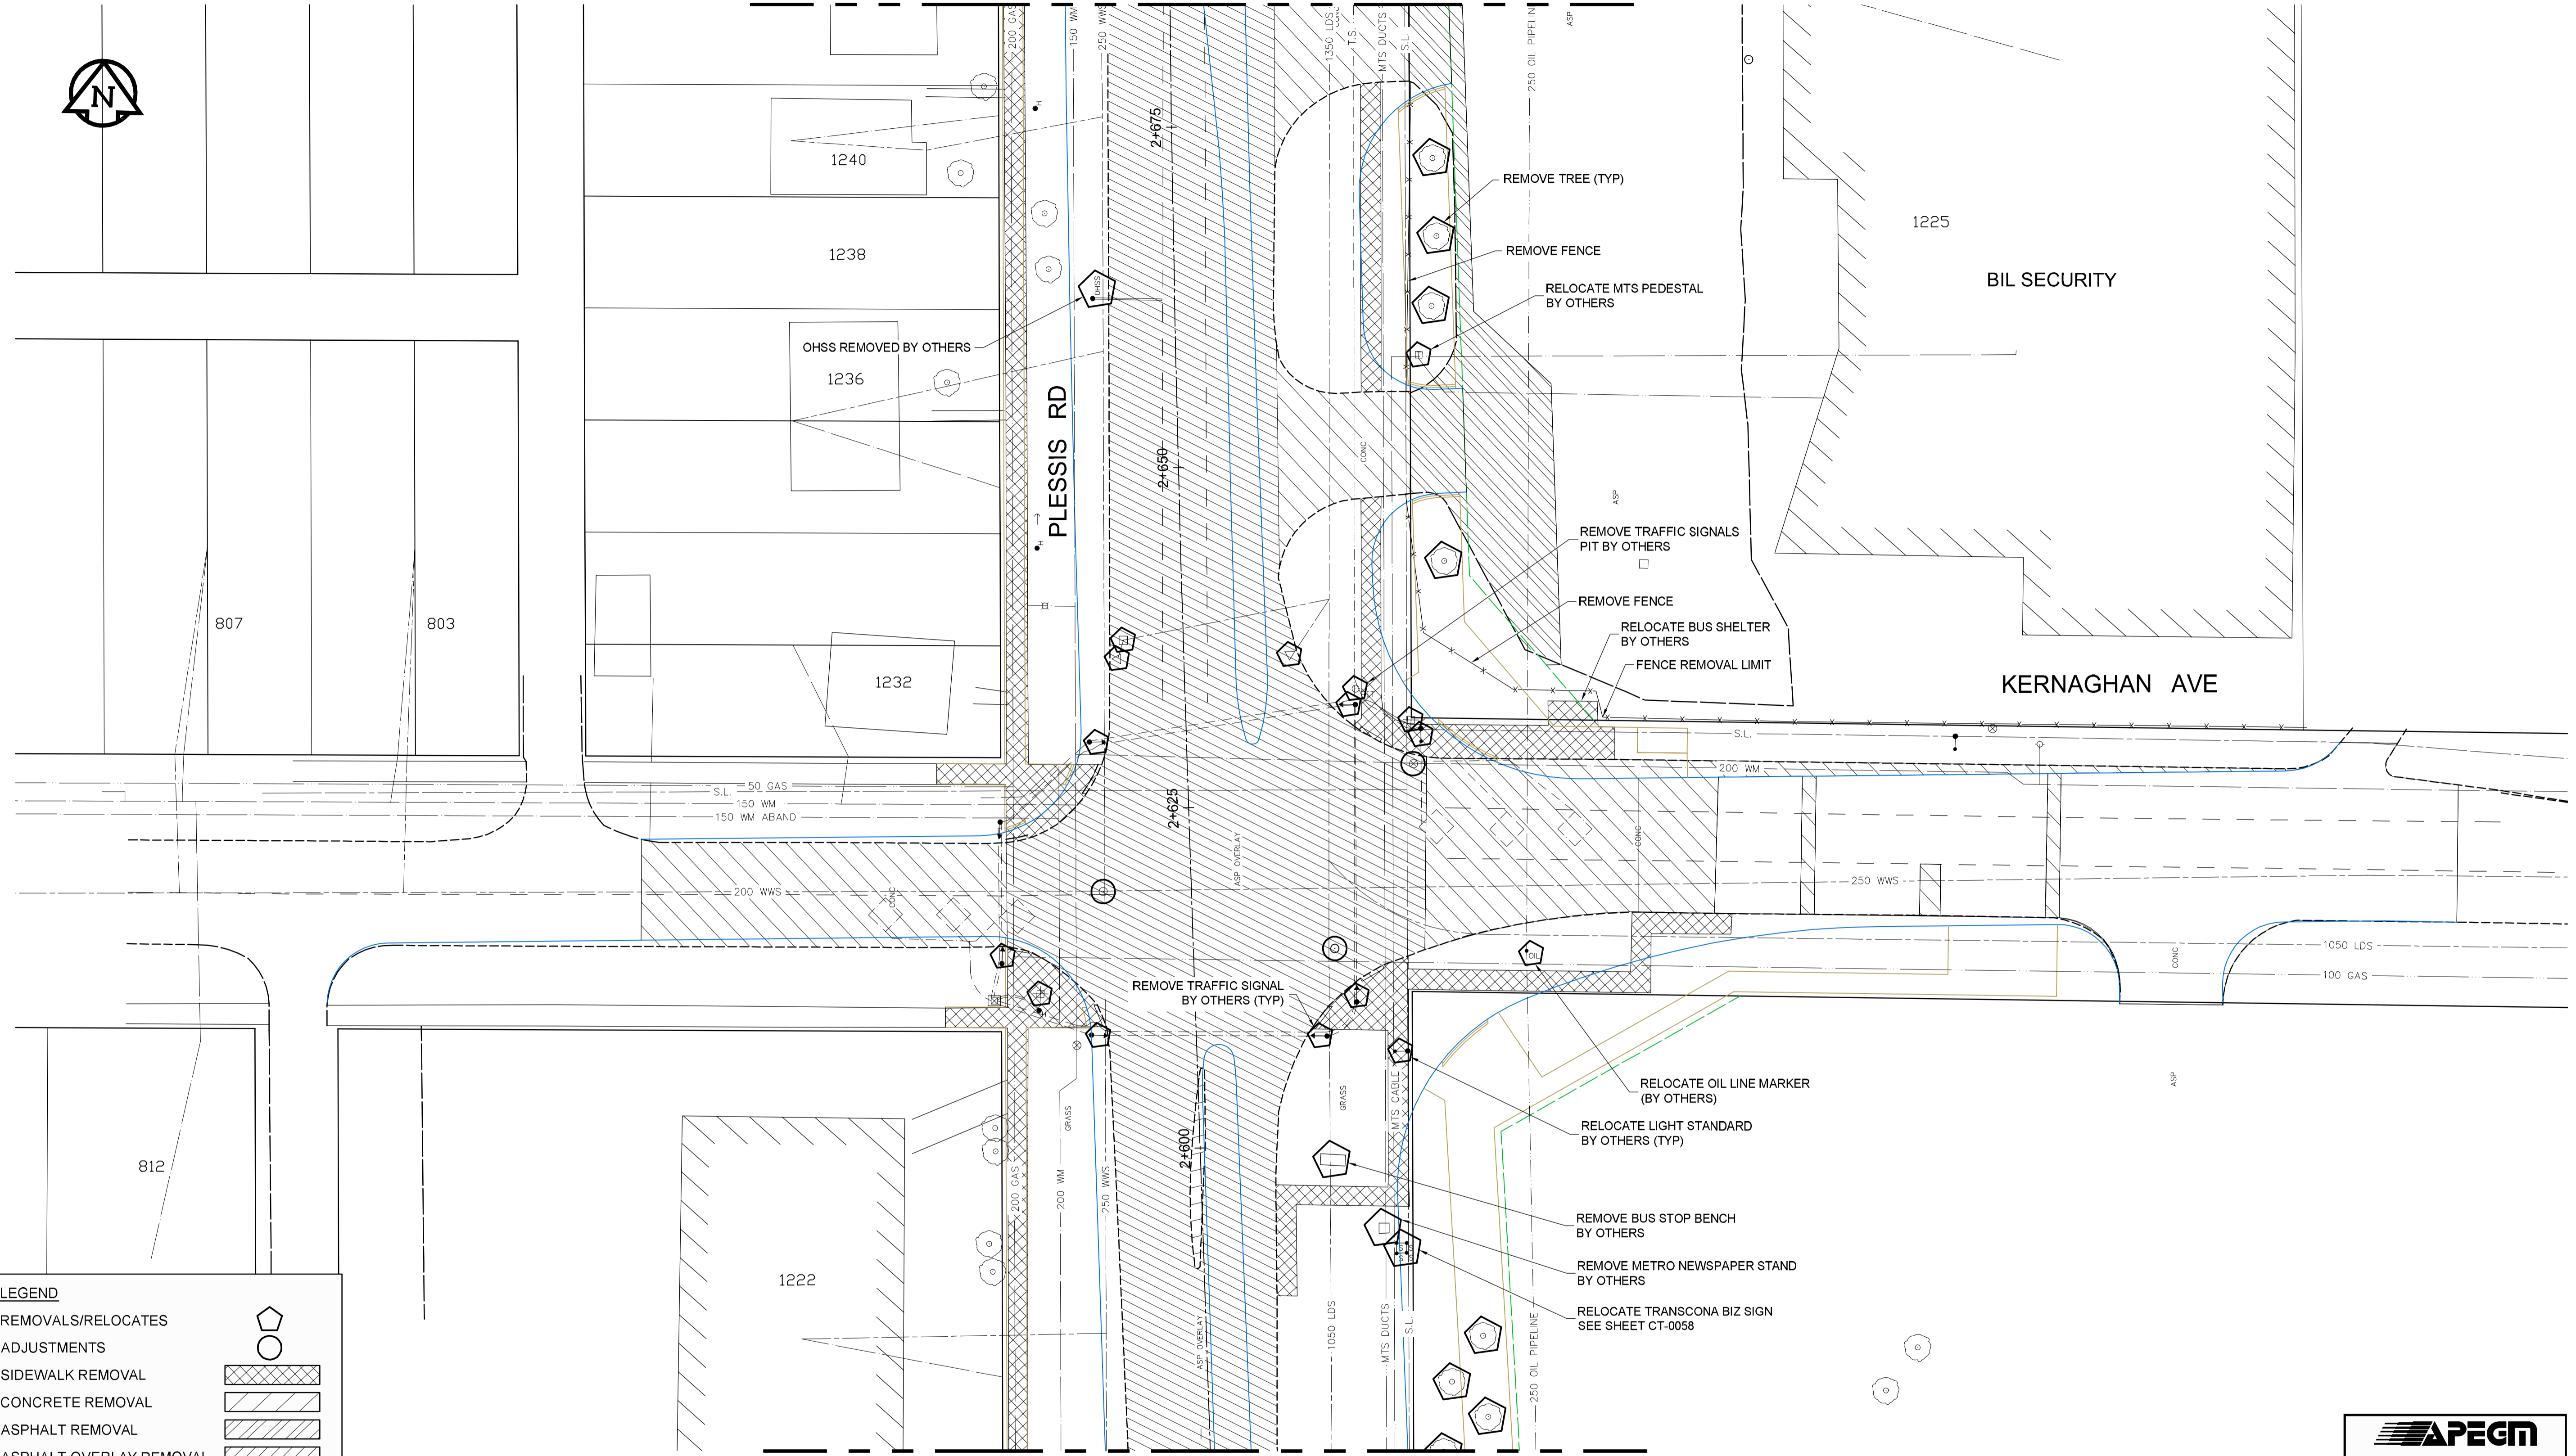

MATCHLINE: PLESSIS SOUTHBOUND - STA. 2+580 (SEE SHEET CT-0006)

**LEGEND**

REMOVALS/RELOCATES	
ADJUSTMENTS	
SIDEWALK REMOVAL	
CONCRETE REMOVAL	
ASPHALT REMOVAL	
ASPHALT OVERLAY REMOVAL	
ASPHALT PLANING	
VEGETATION REMOVAL	

**APEGM**  
 Certificate of Authorization  
**Dillon Consulting Limited (MB)**  
 No. 1789 Date: 2013/11/21

BID OPPORTUNITY NO. 712-2013

150 WM	WATERMAIN	150 WM	HYDRO	HYDRO	150 WM	WATERMAIN	150 WM
	HYDRANT		MTS	MTS		HYDRANT	
	LAND DRAINAGE SEWER					LAND DRAINAGE SEWER	
	WASTE WATER SEWER					WASTE WATER SEWER	
	MANHOLE					CURB INLET	
	CATCH BASIN					JUNCTIONS	
	CULVERT					GAS	
	GAS					LEGEND-PLAN	
	LEGEND-PLAN					LEGEND-PLAN	
	LEGEND-PROFILE					LEGEND-PROFILE	
	LEGEND-PROFILE					LEGEND-PROFILE	

**LOCATION APPROVED UNDERGROUND STRUCTURES**

SUPV. U/G STRUCTURES COMMITTEE DATE

**NOTE:**  
 LOCATION OF UNDERGROUND STRUCTURES AS SHOWN ARE BASED ON THE BEST INFORMATION AVAILABLE, BUT NO GUARANTEE IS GIVEN THAT ALL EXISTING UTILITIES ARE SHOWN OR THAT THE GIVEN LOCATIONS ARE EXACT. CONFIRMATION OF EXISTENCE AND EXACT LOCATION OF ALL SERVICES MUST BE OBTAINED FROM THE INDIVIDUAL UTILITIES BEFORE PROCEEDING WITH CONSTRUCTION.

**B.M. ELEV.**

0	ISSUED FOR TENDER	2013/11/21	TJP
NO.	REVISIONS	DATE	BY

**DILLON CONSULTING**

DESIGNED BY	TJH	CHECKED BY	TJP
DRAWN BY	TJH	APPROVED BY	DPK
HOR. SCALE:	1:250	RELEASED FOR CONSTRUCTION BY:	
VERTICAL:		DATE	2013/11/21

ENGINEER'S SEAL

PROVINCE OF MANITOBA  
 DESIGNATED BY  
**T.J. PETERS**  
 2013/11/21  
 Member  
 22309  
 REGISTERED PROFESSIONAL ENGINEER

CONSULTANT DRAWING NO.  
 12-6576-CT-0007

**THE CITY OF WINNIPEG PUBLIC WORKS DEPARTMENT**

PLESSIS ROAD TWINNING AND GRADE SEPARATION AT CN REDDITT SUBDIVISION CONTRACT 3

REMOVALS - PLESSIS 2+580 TO 2+685 AND KERNAGHAN

CITY DRAWING NUMBER  
 U238-2014-2107  
 SHEET 07 OF 66

**CT-0007**