


2013-04-30

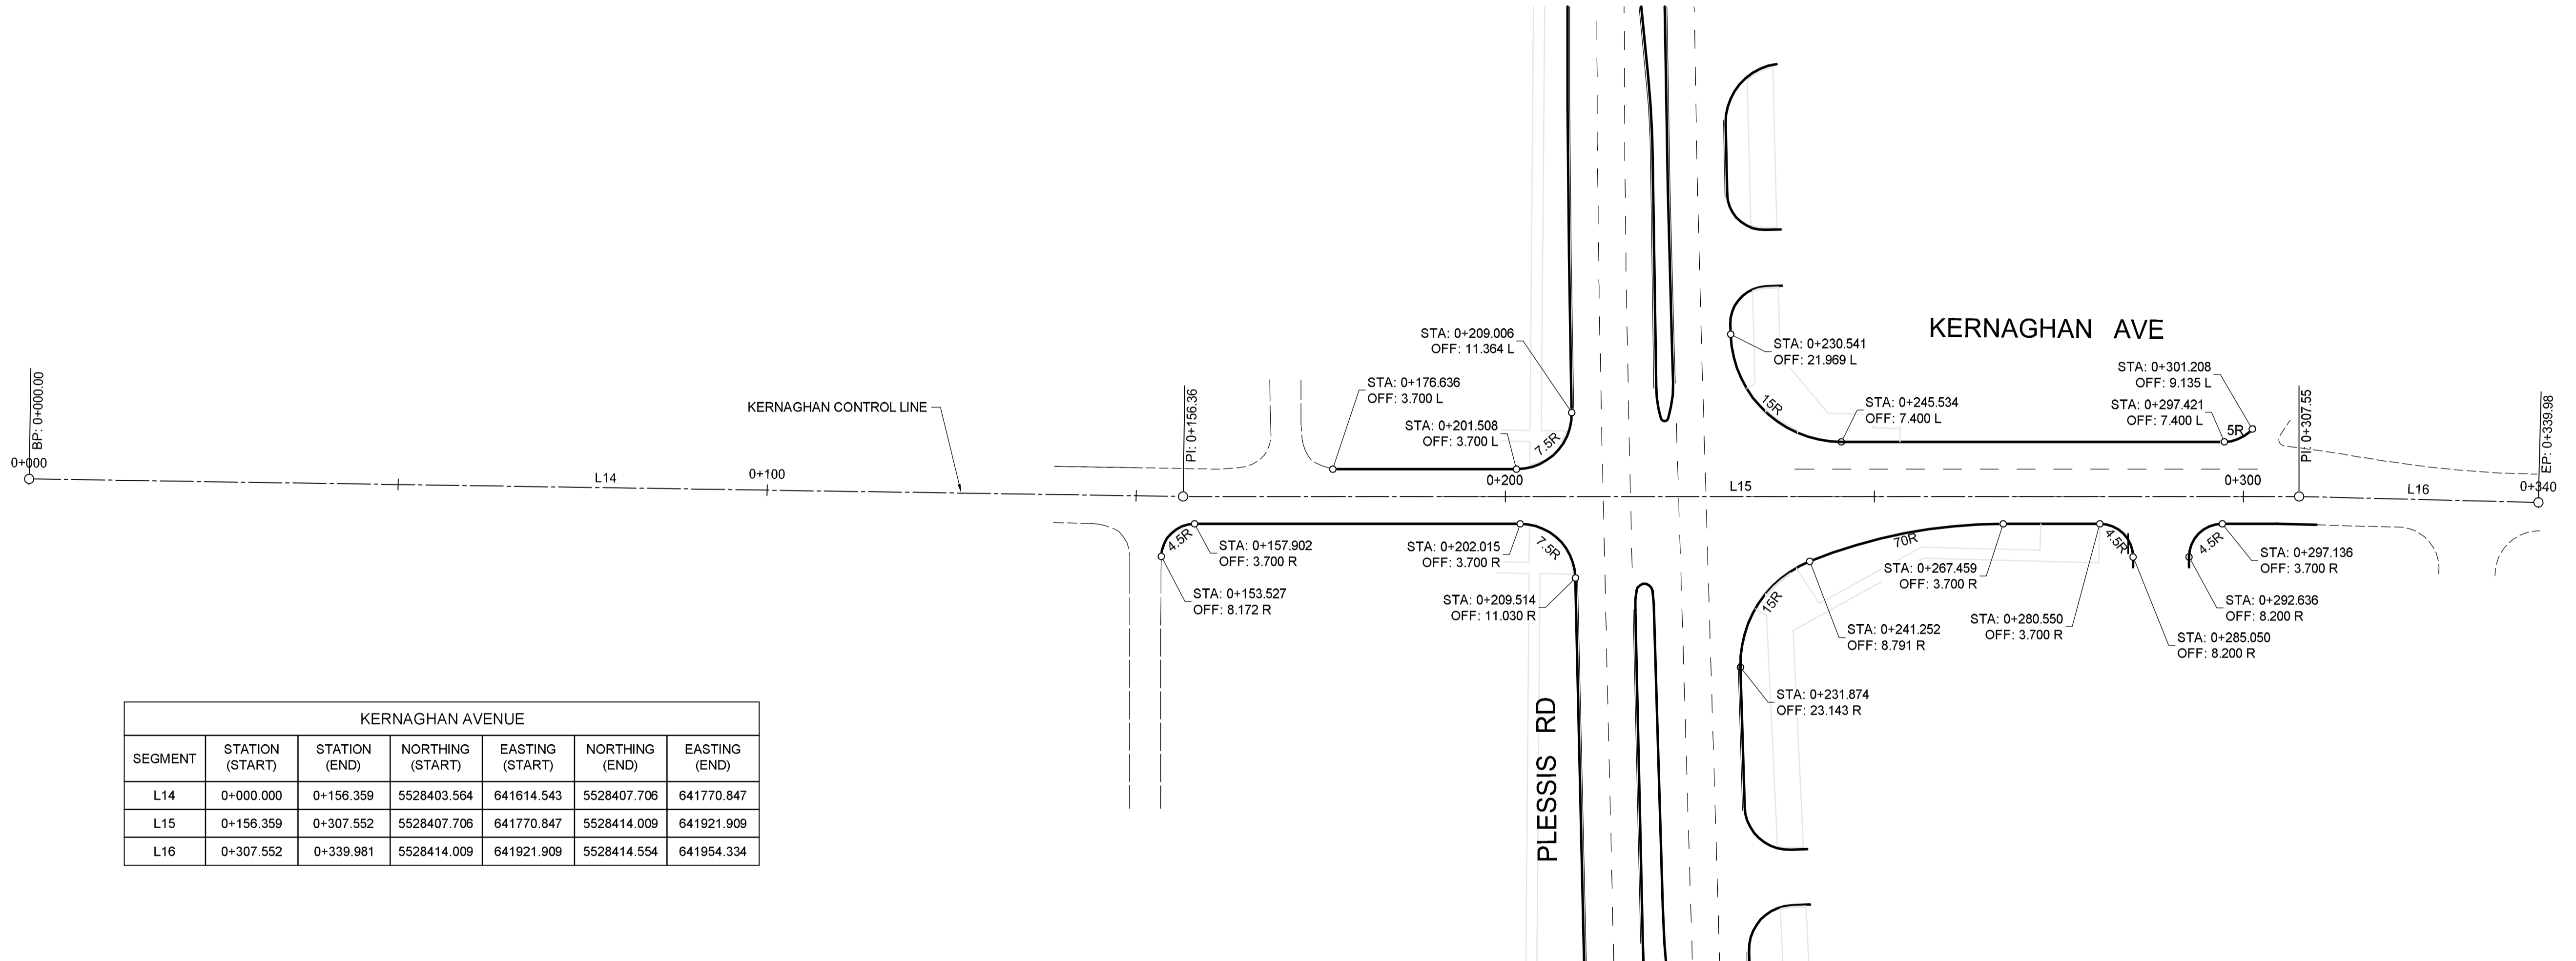

KERNAGHAN AVENUE						
SEGMENT	STATION (START)	STATION (END)	NORTHING (START)	EASTING (START)	NORTHING (END)	EASTING (END)
L14	0+000.000	0+156.359	5528403.564	641614.543	5528407.706	641770.847
L15	0+156.359	0+307.552	5528407.706	641770.847	5528414.009	641921.909
L16	0+307.552	0+339.981	5528414.009	641921.909	5528414.554	641954.334



BID OPPORTUNITY NO. 712-2013

EXISTING	LEGEND-PLAN	PROPOSED	EXISTING	LEGEND-PLAN	PROPOSED	EXISTING	LEGEND-PROFILE	PROPOSED
	WATERMAIN			HYDRO			WATERMAIN	
	HYDRANT			M.T.S.			HYDRANT	
	VALVE			CONCRETE			VALVE	
	LAND DRAINAGE SEWER			ASPHALT			LAND DRAINAGE SEWER	
	WASTE WATER SEWER			PLANING			WASTE WATER SEWER	
	MANHOLE			SIDEWALK			C PROFILE	
	CATCH BASIN			PAVING STONES			NORTH/WEST GUTTER	
	CURB INLET			PROPERTY LINE			SOUTH/EAST GUTTER	
	JUNCTIONS			DRAINAGE SWALE			NORTH/WEST DITCH	
	CULVERT			DRAINAGE ARROW			SOUTH/EAST DITCH	
	GAS			CURB RAMP				


**LOCATION APPROVED UNDERGROUND STRUCTURES**

SUPV. U/G STRUCTURES COMMITTEE DATE

**NOTE:**  
LOCATION OF UNDERGROUND STRUCTURES AS SHOWN ARE BASED ON THE BEST INFORMATION AVAILABLE, BUT NO GUARANTEE IS GIVEN THAT ALL EXISTING UTILITIES ARE SHOWN OR THAT THE GIVEN LOCATIONS ARE EXACT. CONFIRMATION OF EXISTENCE AND EXACT LOCATION OF ALL SERVICES MUST BE OBTAINED FROM THE INDIVIDUAL UTILITIES BEFORE PROCEEDING WITH CONSTRUCTION.

B.M. ELEV.	NO.	ISSUED FOR TENDER	DATE	BY
	0	ISSUED FOR TENDER	2013/11/21	TJP
		REVISIONS		

DESIGNED BY	RTP	CHECKED BY	TJP
DRAWN BY	TJH	APPROVED BY	DPK
HOR. SCALE:	1:500	RELEASED FOR CONSTRUCTION BY:	
VERTICAL:		DATE	2013/11/21

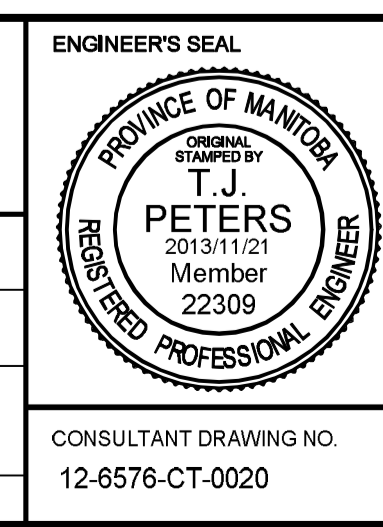

**THE CITY OF WINNIPEG PUBLIC WORKS DEPARTMENT**

PLESSIS ROAD TWINNING AND GRADE SEPARATION AT CN REDDITT SUBDIVISION CONTRACT 3

CITY DRAWING NUMBER U238-2014-2120  
SHEET 20 OF 66

CONSULTANT DRAWING NO. 12-6576-CT-0020

CONTROL LINE GEOMETRY - KERNAGHAN

**CT-0020**