
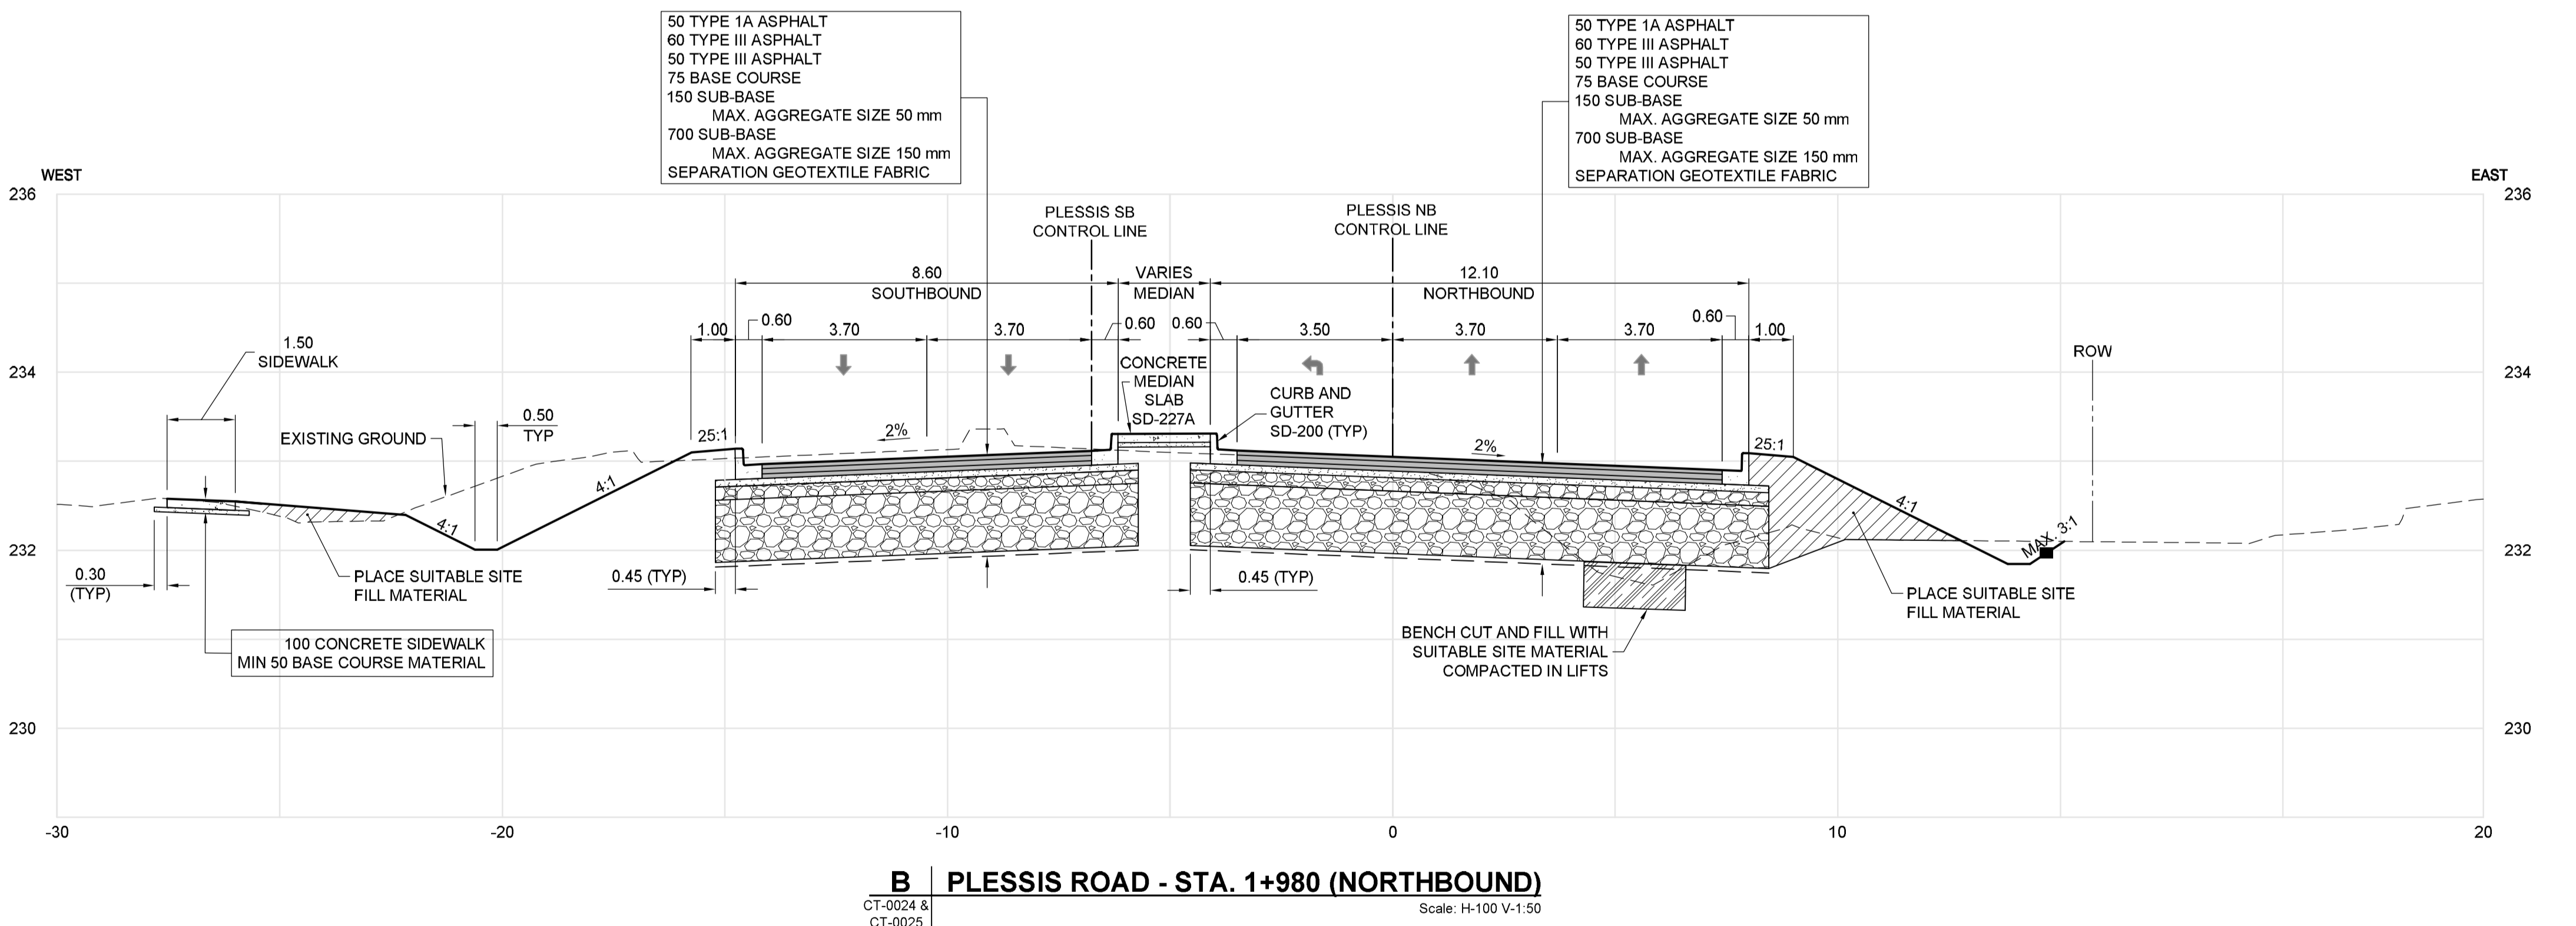


2013-05-22

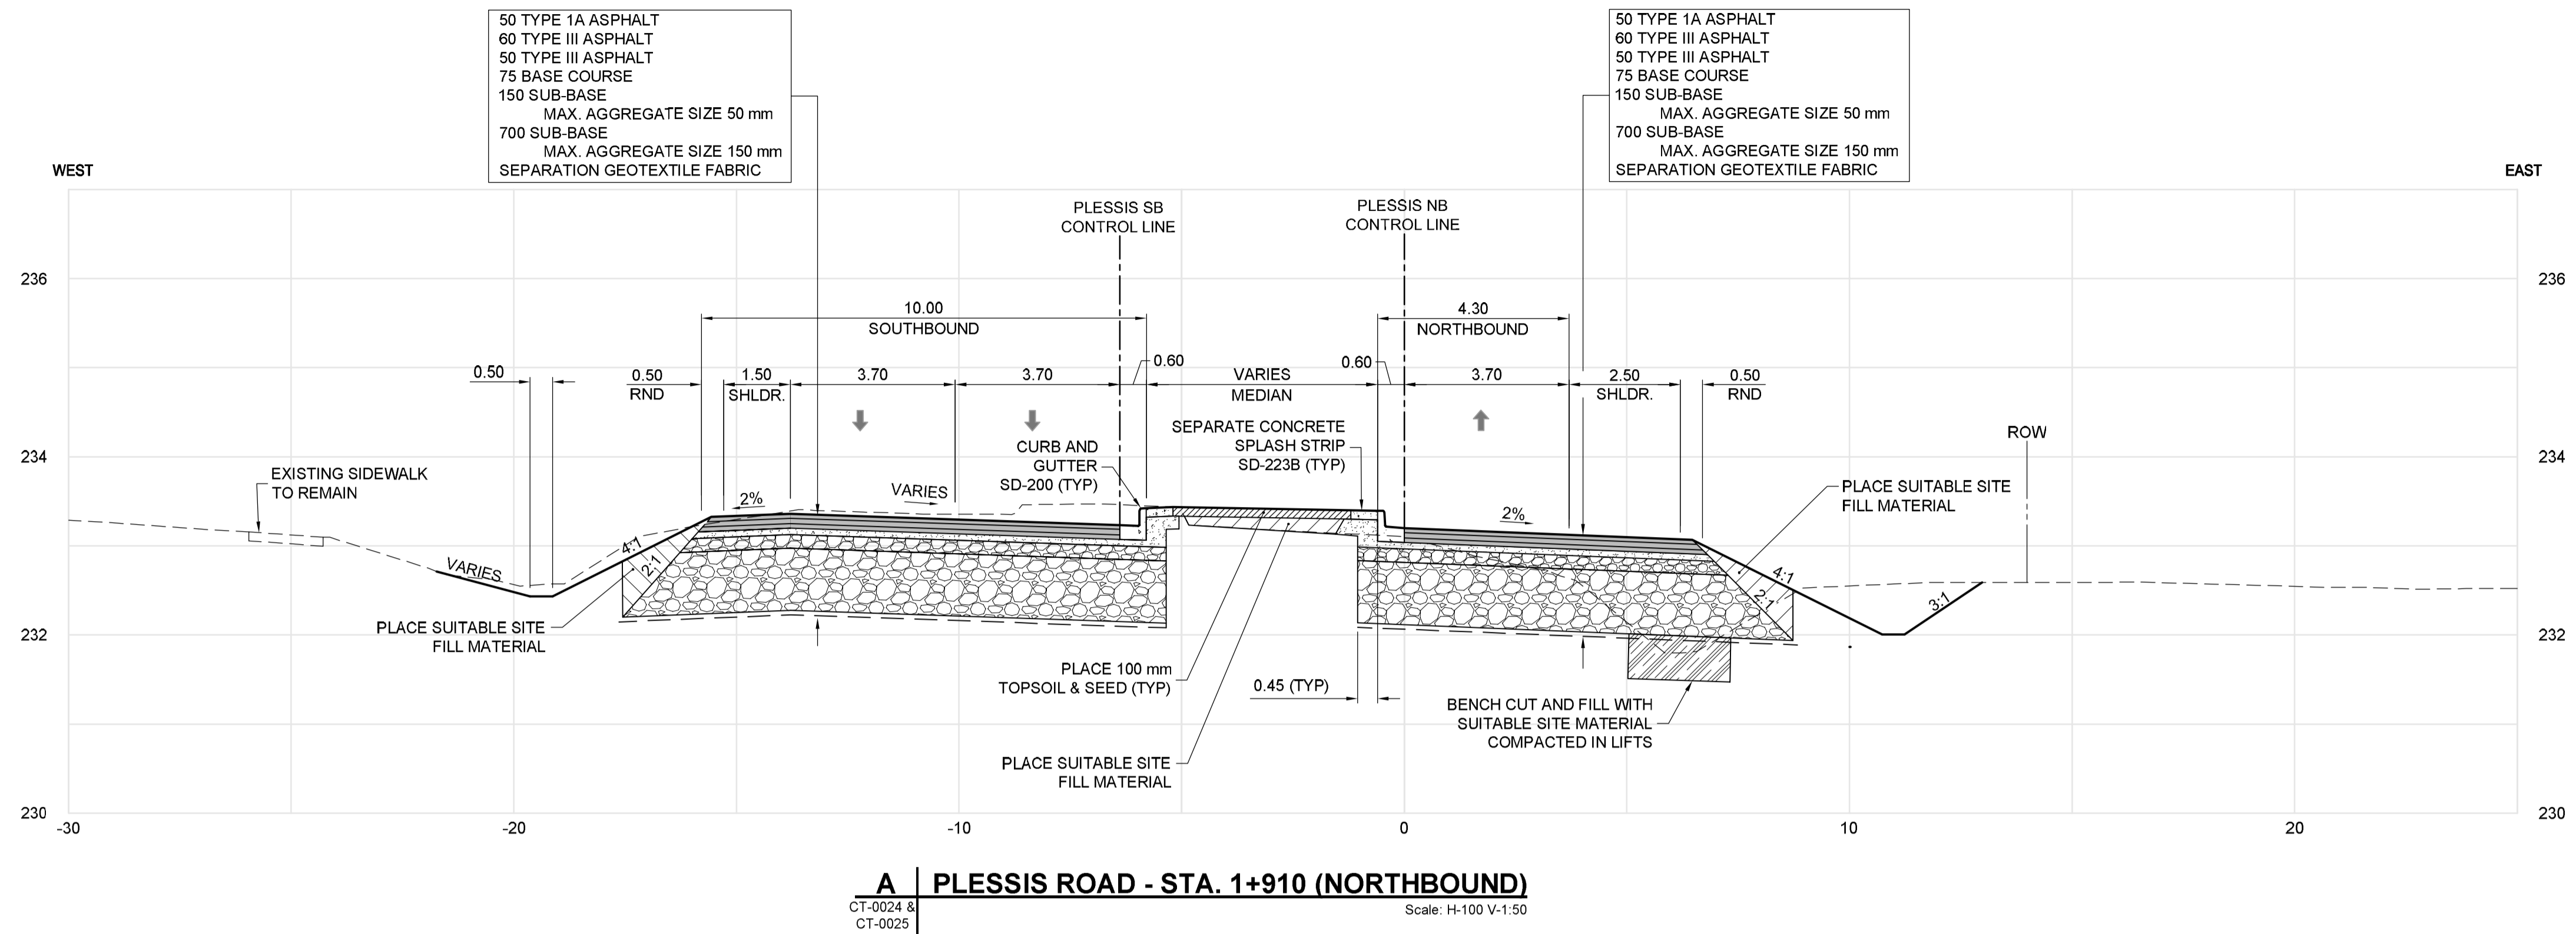

BID OPPORTUNITY NO. 712-2013

150 WM	WATERMAIN	150 WM	HYDRO	HYDRO	150 WM	WATERMAIN	150 WM
HYDRANT	HYDRANT	MTS	MTS	MTS	HYDRANT	HYDRANT	MTS
VALVE	VALVE	CONCRETE	CONCRETE	CONCRETE	VALVE	VALVE	CONCRETE
300 LDS	LAND DRAINAGE SEWER	300 LDS	LAND DRAINAGE SEWER	300 LDS	LAND DRAINAGE SEWER	LAND DRAINAGE SEWER	300 LDS
250 WWS	WASTE WATER SEWER	250 WWS	WASTE WATER SEWER	250 WWS	WASTE WATER SEWER	WASTE WATER SEWER	250 WWS
MANHOLE	MANHOLE	PLANING	PLANING	PLANING	MANHOLE	MANHOLE	PLANING
CATCH BASIN	CATCH BASIN	SIDEWALK	SIDEWALK	SIDEWALK	CATCH BASIN	CATCH BASIN	SIDEWALK
CURB INLET	CURB INLET	PAVING STONES	PAVING STONES	PAVING STONES	CURB INLET	CURB INLET	PAVING STONES
JUNCTIONS	JUNCTIONS	PROPERTY LINE	PROPERTY LINE	PROPERTY LINE	JUNCTIONS	JUNCTIONS	PROPERTY LINE
CULVERT	CULVERT	DRAINAGE SWALE	DRAINAGE SWALE	DRAINAGE SWALE	CULVERT	CULVERT	DRAINAGE SWALE
100 GAS	GAS	DRAINAGE ARROW	DRAINAGE ARROW	DRAINAGE ARROW	100 GAS	100 GAS	DRAINAGE ARROW
EXISTING	LEGEND-PLAN	PROPOSED	EXISTING	LEGEND-PLAN	PROPOSED	EXISTING	LEGEND-PROFILE


LOCATION APPROVED UNDERGROUND STRUCTURES

SUPV. U/G STRUCTURES COMMITTEE DATE

NOTE:
LOCATION OF UNDERGROUND STRUCTURES AS SHOWN ARE BASED ON THE BEST INFORMATION AVAILABLE, BUT NO GUARANTEE IS GIVEN THAT THE GIVEN LOCATIONS ARE EXACT. CONFIRMATION OF EXISTENCE AND EXACT LOCATION OF ALL SERVICES MUST BE OBTAINED FROM THE INDIVIDUAL UTILITIES BEFORE PROCEEDING WITH CONSTRUCTION.

B.M. ELEV.				
0	ISSUED FOR TENDER	2013/11/21	TJP	
NO.	REVISIONS	DATE	BY	DATE

DESIGNED BY	RTP	CHECKED BY	TJP
DRAWN BY	TJH	APPROVED BY	DPK
HOR. SCALE:	AS NOTED	RELEASED FOR CONSTRUCTION BY:	
VERTICAL:		DATE	2013/11/21

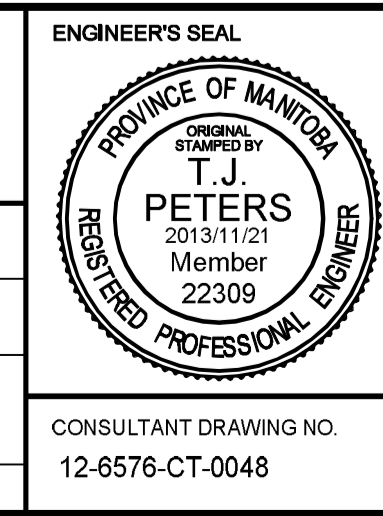

THE CITY OF WINNIPEG PUBLIC WORKS DEPARTMENT

PLESSIS ROAD TWINNING AND GRADE SEPARATION AT CN REDDITT SUBDIVISION CONTRACT 3

PLESSIS SECTIONS (1 OF 6)

CITY DRAWING NUMBER U238-2014-2148
SHEET 48 OF 66

CT-0048