


**H | PLEISSIS ROAD - STA. 2+440 (NORTHBOUND)**  
 CT-0032  
 CT-0045  
 Scale: H-150 V-1:75



**I | PLEISSIS ROAD - STA. 2+490 (SOUTHBOUND)**  
 CT-0035  
 Scale: H-100 V-1:50

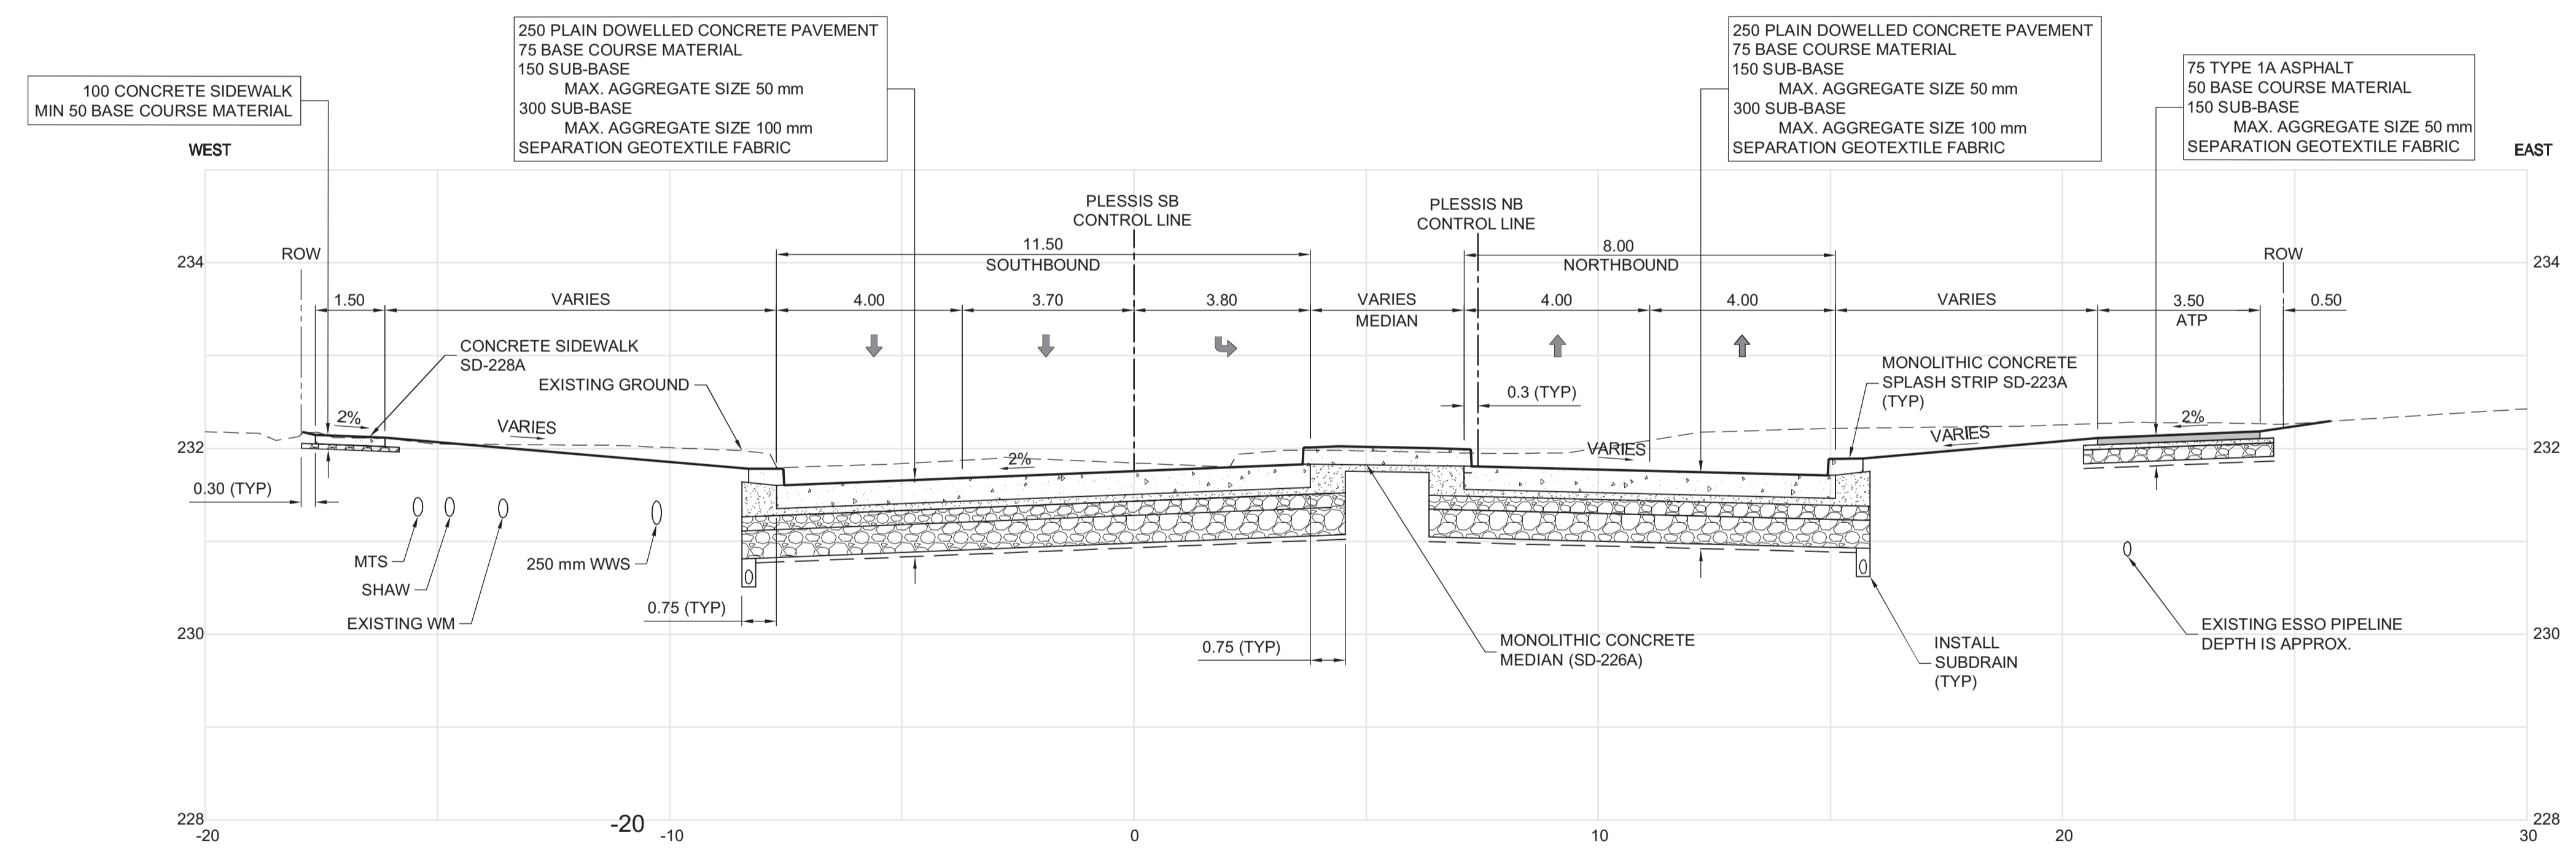


BID OPPORTUNITY NO. 712-2013

150 WWS	WATERMAIN	150 WWS	HYDRO	HYDRO	HYDRO	150 WWS	WATERMAIN	150 WWS
300 LDS	HYDRANT	300 LDS	MTS	MTS	300 LDS	HYDRANT	300 LDS	300 LDS
250 WWS	VALVE	250 WWS	CONCRETE	CONCRETE	250 WWS	VALVE	250 WWS	250 WWS
	LAND DRAINAGE SEWER		ASPHALT	ASPHALT		LAND DRAINAGE SEWER		
	WASTE WATER SEWER		PLANING	PLANING		WASTE WATER SEWER		
	MANHOLE		SIDEWALK	SIDEWALK		MANHOLE		
	CATCH BASIN		PAVING STONES	PAVING STONES		CATCH BASIN		
	CURB INLET		PROPERTY LINE	PROPERTY LINE		CURB INLET		
	JUNCTIONS		DRAINAGE SWALE	DRAINAGE SWALE		JUNCTIONS		
	CULVERT		DRAINAGE ARROW	DRAINAGE ARROW		CULVERT		
100 GAS	GAS	100 GAS	CURB RAMP	CURB RAMP	100 GAS	GAS	100 GAS	100 GAS
EXISTING	LEGEND-PLAN	PROPOSED	EXISTING	LEGEND-PLAN	PROPOSED	EXISTING	LEGEND-PROFILE	PROPOSED

LOCATION APPROVED UNDERGROUND STRUCTURES	SUPV. U/G STRUCTURES COMMITTEE	DATE
NOTE:	LOCATION OF UNDERGROUND STRUCTURES AS SHOWN ARE BASED ON THE BEST INFORMATION AVAILABLE. BUT NO GUARANTEE IS GIVEN THAT ALL EXISTING UTILITIES ARE SHOWN OR THAT THE GIVEN LOCATIONS ARE EXACT. CONFIRMATION OF EXISTENCE AND EXACT LOCATION OF ALL SERVICES MUST BE OBTAINED FROM THE INDIVIDUAL UTILITIES BEFORE PROCEEDING WITH CONSTRUCTION.	

B.M. ELEV.			
NO.	ISSUED FOR TENDER	2013/11/21	TJP
	REVISIONS		

DESIGNED BY	RTP	CHECKED BY	TJP
DRAWN BY	TJH	APPROVED BY	DPK
HOR. SCALE:	AS NOTED	RELEASED FOR CONSTRUCTION BY:	
VERTICAL:		DATE	2013/11/21

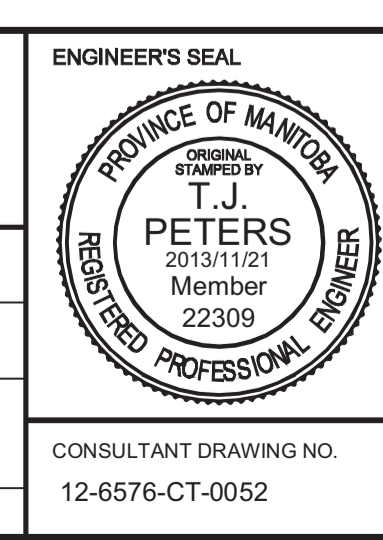

**THE CITY OF WINNIPEG PUBLIC WORKS DEPARTMENT**

PLEISSIS ROAD TWINNING AND GRADE SEPARATION AT CN REDDITT SUBDIVISION CONTRACT 3

PLEISSIS SECTIONS (5 OF 6)

CITY DRAWING NUMBER U238-2014-2152  
 SHEET 52 OF 66

CT-0052

2013-05-22